

PART OF S.W. 1/4 OF SEC. 17, T. 7 N., R. 1 W., S. L. B. & M.
MAJESTIC HEIGHTS SUBDIVISION NO. 5


61

TAXING UNIT: 63

LOTS 106-113
 TOWN OF PLEASANT VIEW
 SCALE 1" = 60'

PREFIX: 16-061

SEE PAGE 60

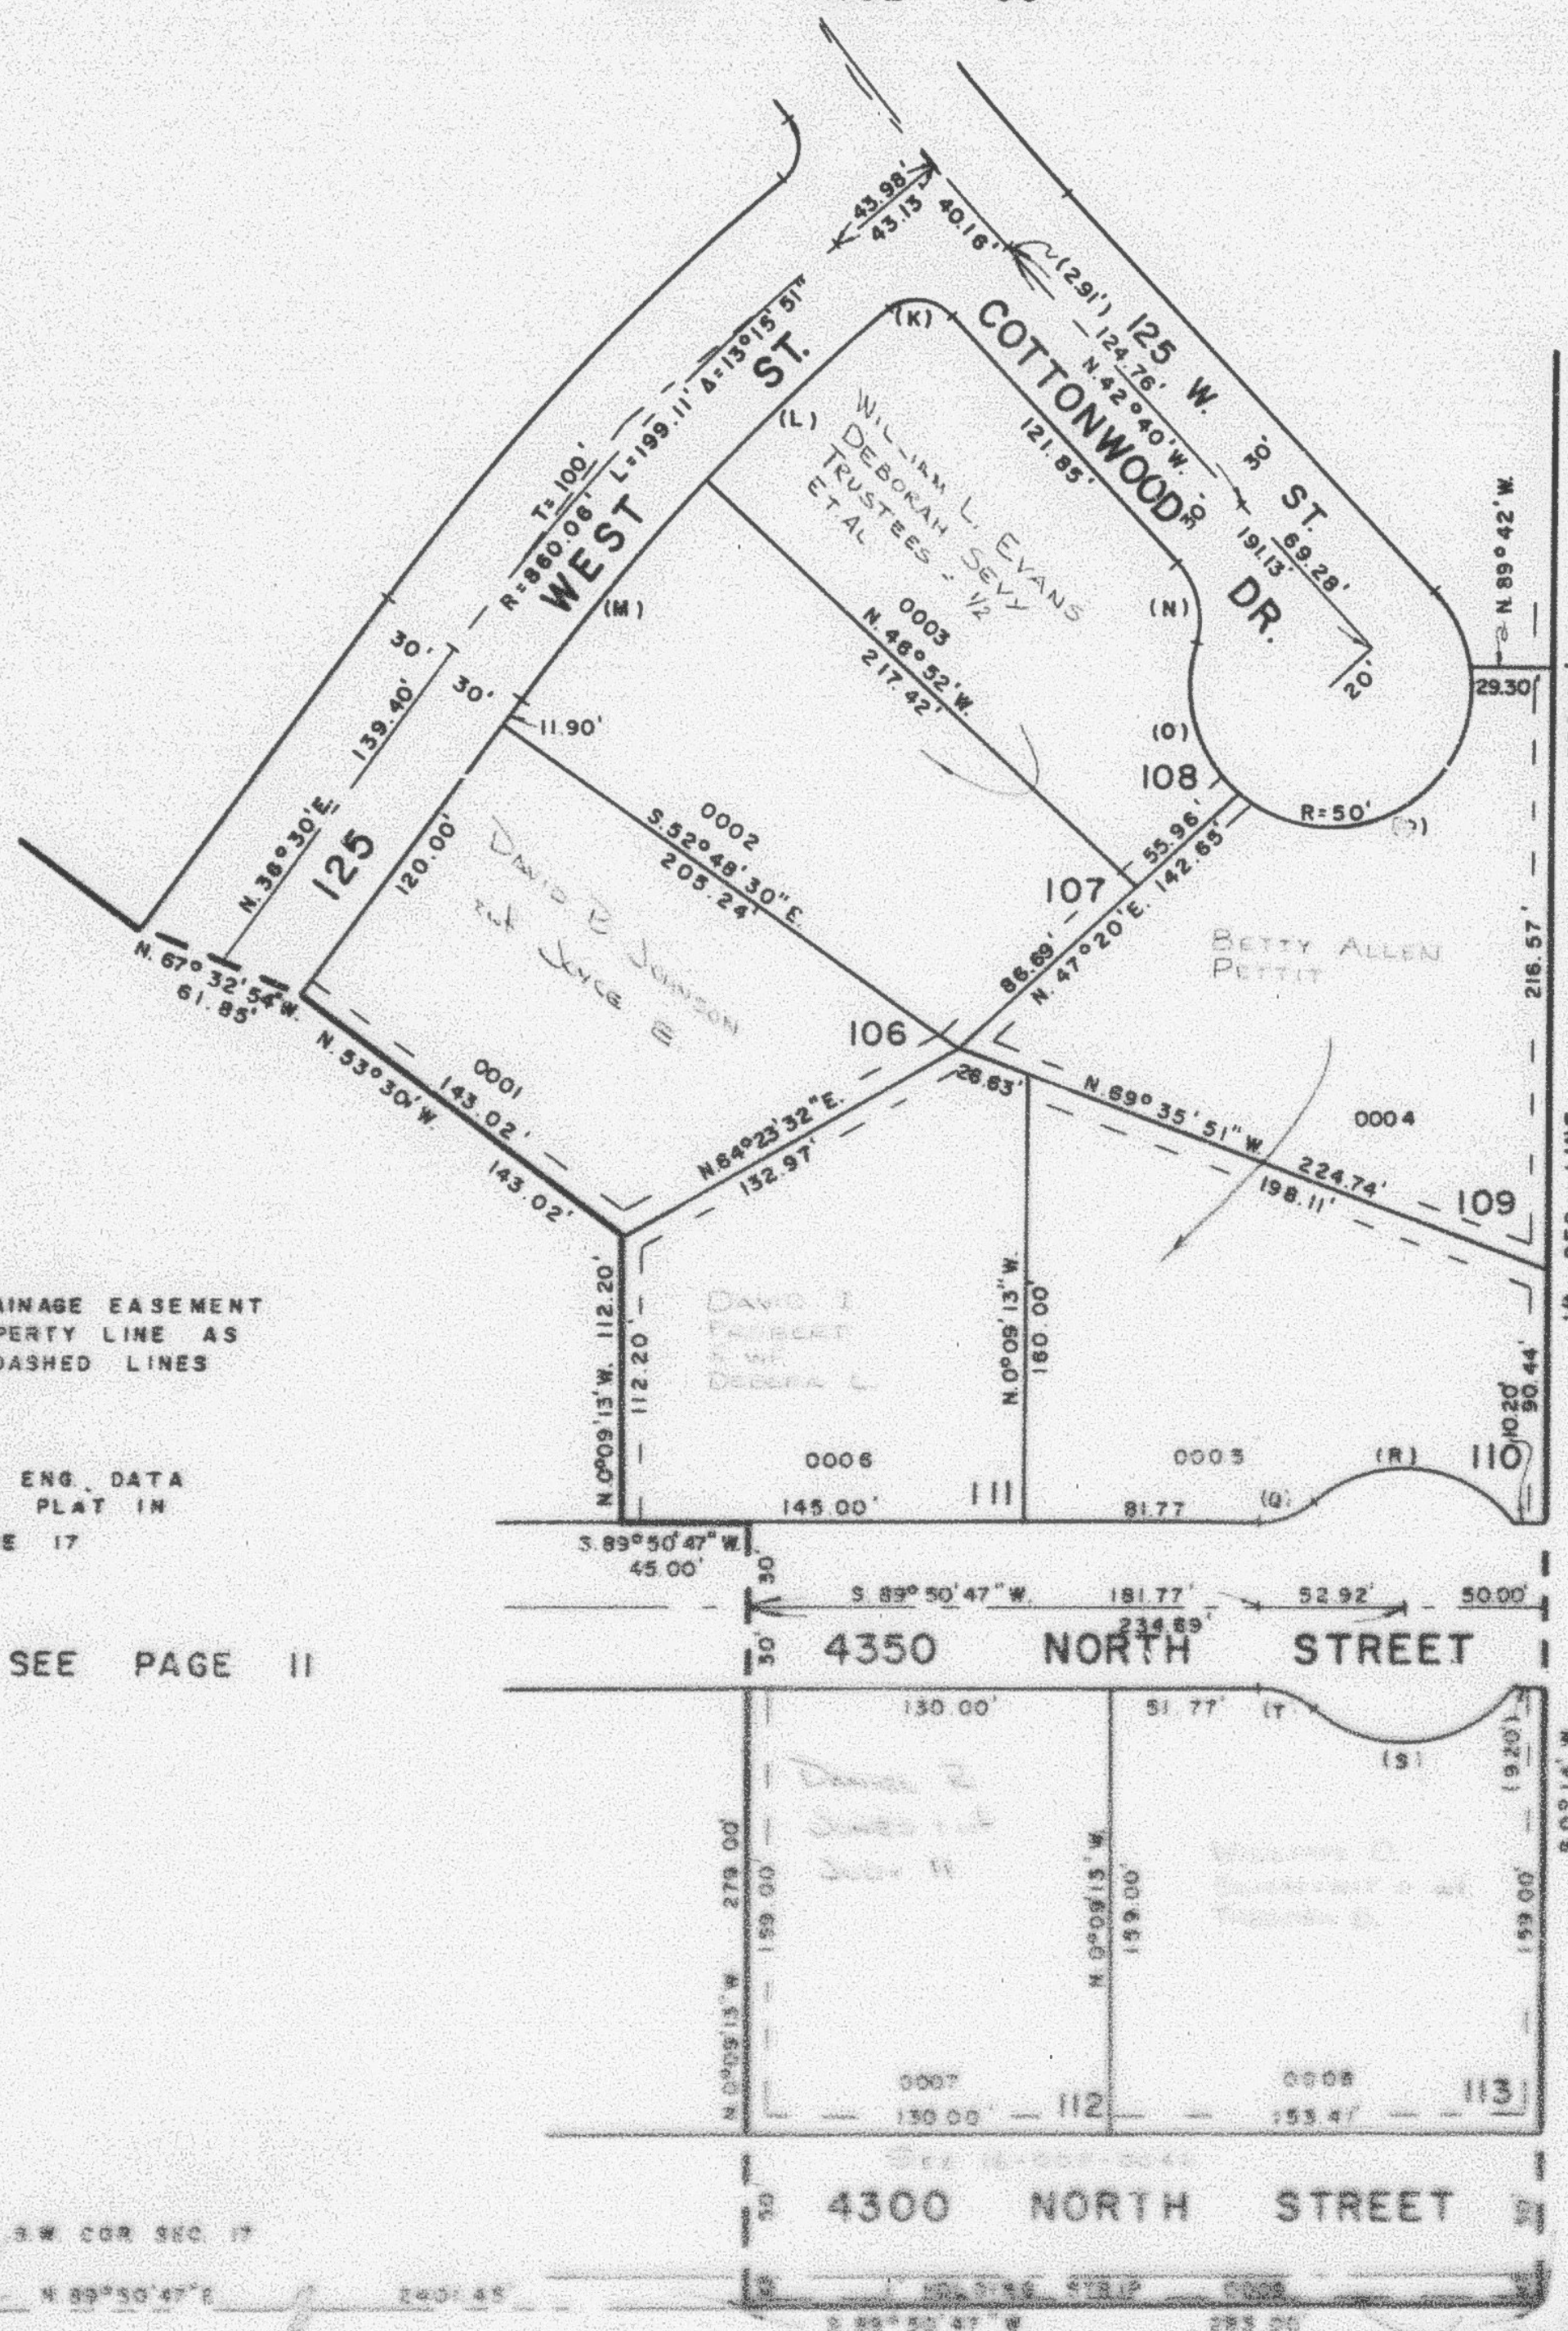

CURVE DATA

K	$\Delta = 87^{\circ} 34' 09''$ L = 22.33' R = 15'
L	$\Delta = 6^{\circ} 37' 51''$ L = 96.06' R = 830.06'
M	$\Delta = 6^{\circ} 38'$ L = 96.10' R = 830.06'
N	$\Delta = 59^{\circ} 59' 57''$ L = 31.42' R = 30'
O	$\Delta = 74^{\circ} 11' 35''$ L = 64.75' R = 50'
P	$\Delta = 122^{\circ} 54' 22''$ L = 107.26' R = 50'
Q	$\Delta = 41^{\circ} 24' 44''$ L = 21.68' R = 30'
R & S	$\Delta = 85^{\circ} 27' 28''$ L = 119.33' R = 50'
T	$\Delta = 41^{\circ} 24' 44''$ L = 21.68' R = 30'

NOTE: 7' UTILITY & DRAINAGE EASEMENT
 EACH SIDE PROPERTY LINE AS
 INDICATED BY DASHED LINES

FOR COMPLETE ENG. DATA
 SEE ORIG. DED. PLAT IN
 BOOK 17, PAGE 17

SEE PAGE 11

SEE
 PAGE
 9

SEE PAGE 37-4