

PART OF S.W. 1/4 OF SEC. 17, T.7N., R.1W., S.L.B. & M.  
MAJESTIC HEIGHTS SUBDIVISION NO. 5


TAXING UNIT: 63

LOTS 106-113

TOWN OF PLEASANT VIEW

SCALE 1" = 60'

SEE PAGE 60

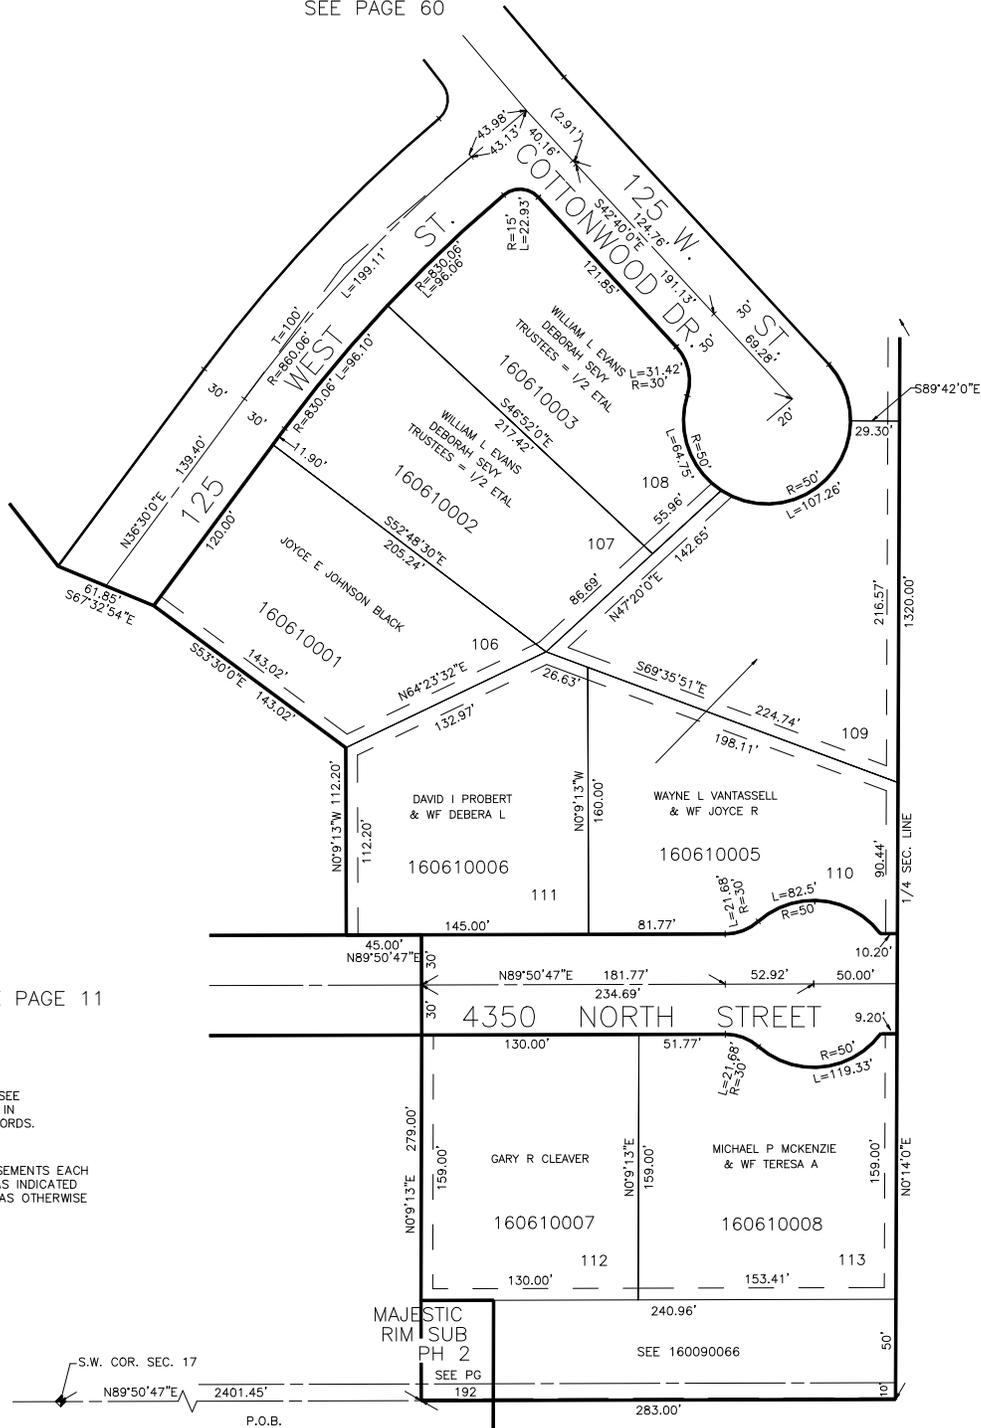

SEE PAGE 9

SEE PAGE 11

FOR COMPLETE ENG DATA SEE ORIGINAL DEDICATION PLAT IN BOOK 17, PAGE 17 OF RECORDS.

7' UTILITY & DRAINAGE EASEMENTS EACH SIDE OF PROPERTY LINES AS INDICATED BY DASHED LINES EXCEPT AS OTHERWISE SHOWN.

MAJESTIC RIM SUB PH 2  
SEE PG 192

SEE PAGE 37-4