

PART OF S.W. 1/4 OF SEC. 17, T.7N., R.1W., S.L.B. & M.
MAJESTIC HEIGHTS SUBDIVISION NO. 5


TAXING UNIT: 63

LOTS 106-113

TOWN OF PLEASANT VIEW

SCALE 1" = 60'

SEE PAGE 60

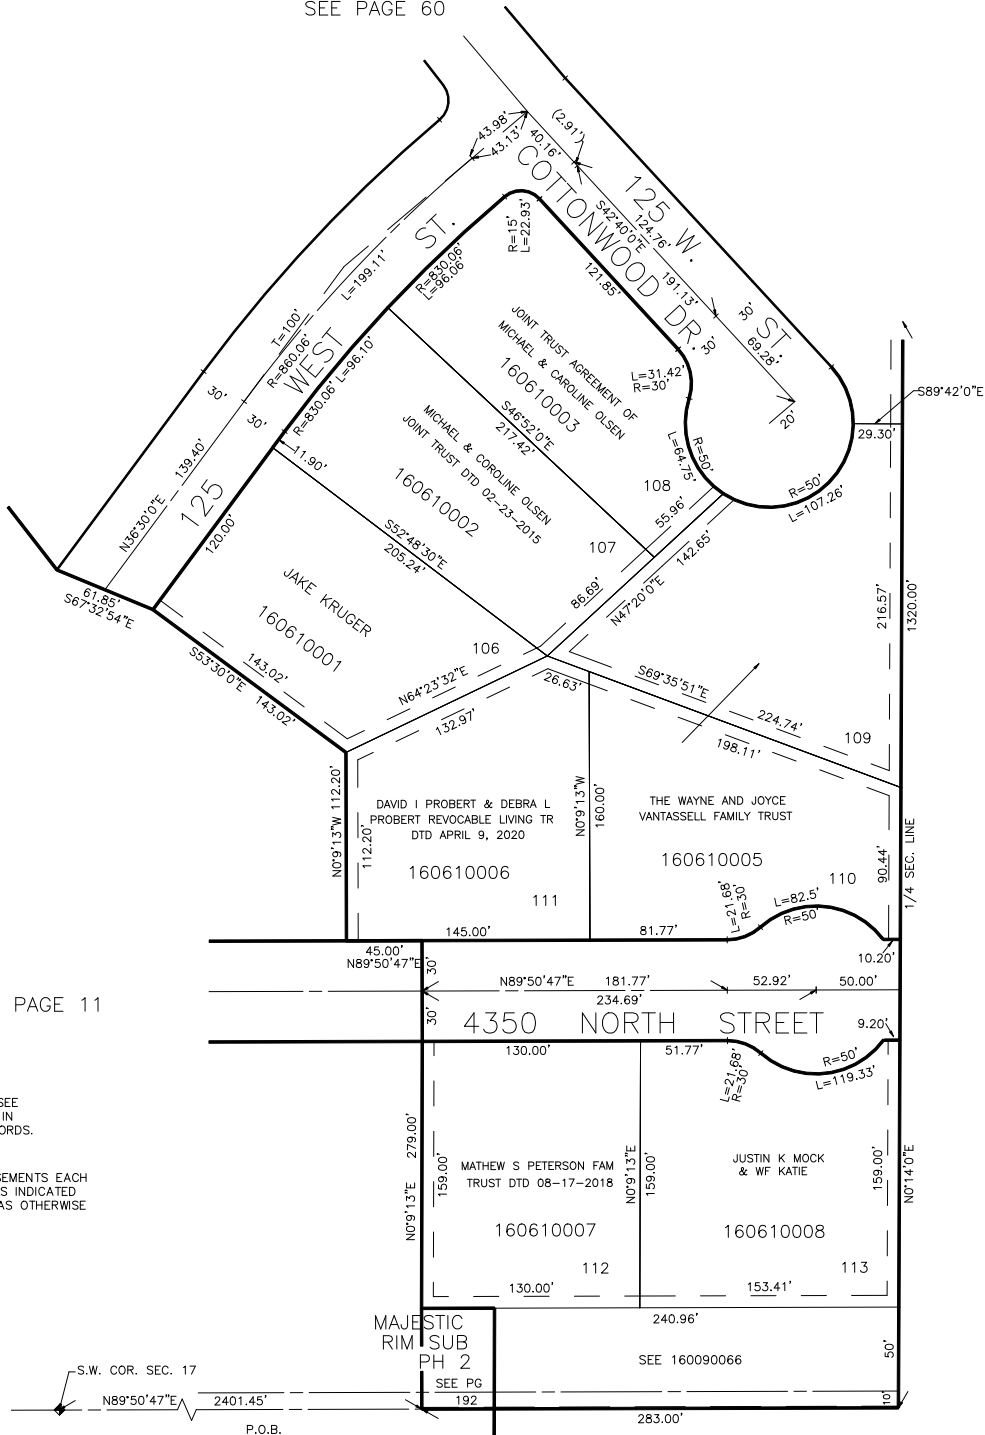

SEE PAGE 9

SEE PAGE 11

FOR COMPLETE ENG DATA SEE
ORIGINAL DEDICATION PLAT IN
BOOK 17, PAGE 17 OF RECORDS.

7' UTILITY & DRAINAGE EASEMENTS EACH
SIDE OF PROPERTY LINES AS INDICATED
BY DASHED LINES EXCEPT AS OTHERWISE
SHOWN.

MAJESTIC
RIM SUB
PH 2

SEE PAGE 37-4

FOR TAX PURPOSES ONLY

WJF 12-71