

CIRCLE VIEW SUBDIVISION

TAXING UNIT II

TOWN OF PLEASANT VIEW

PREFIX 16-062

SCALE 1" = 50'

CURVE DATA

A

R = 15.00'
 Δ = 68°55'41"
 L = 17.52'
 T = 9.91'
 LC = 18.54'

B

R = 50.00'
 Δ = 95°23'16"
 L = 83.24'
 T = 54.94'
 LC = 73.96'

C

R = 50.00'
 Δ = 71°37'11"
 L = 62.50'
 T = 36.07'
 LC = 58.51'

D

R = 50.00'
 Δ = 80°32'18"
 L = 70.28'
 T = 42.36'
 LC = 64.64'

F

R = 60.00'
 Δ = 20°37'30"
 L = 21.60'
 T = 10.92'
 LC = 21.48'

G

R = 230.00'
 Δ = 17°05'00"
 L = 68.58'
 T = 34.54'
 LC = 68.32'

H

R = 950.00'
 Δ = 2°14'47"
 L = 37.25'
 T = 18.63'
 LC = 37.24'

I


R = 980.00'
 Δ = 0°18'13"
 L = 5.19'
 T = 2.60'
 LC = 5.19'

SEE PAGE 14

SEE PAGE 14

SEE
PAGE
13

SEE PAGE 21

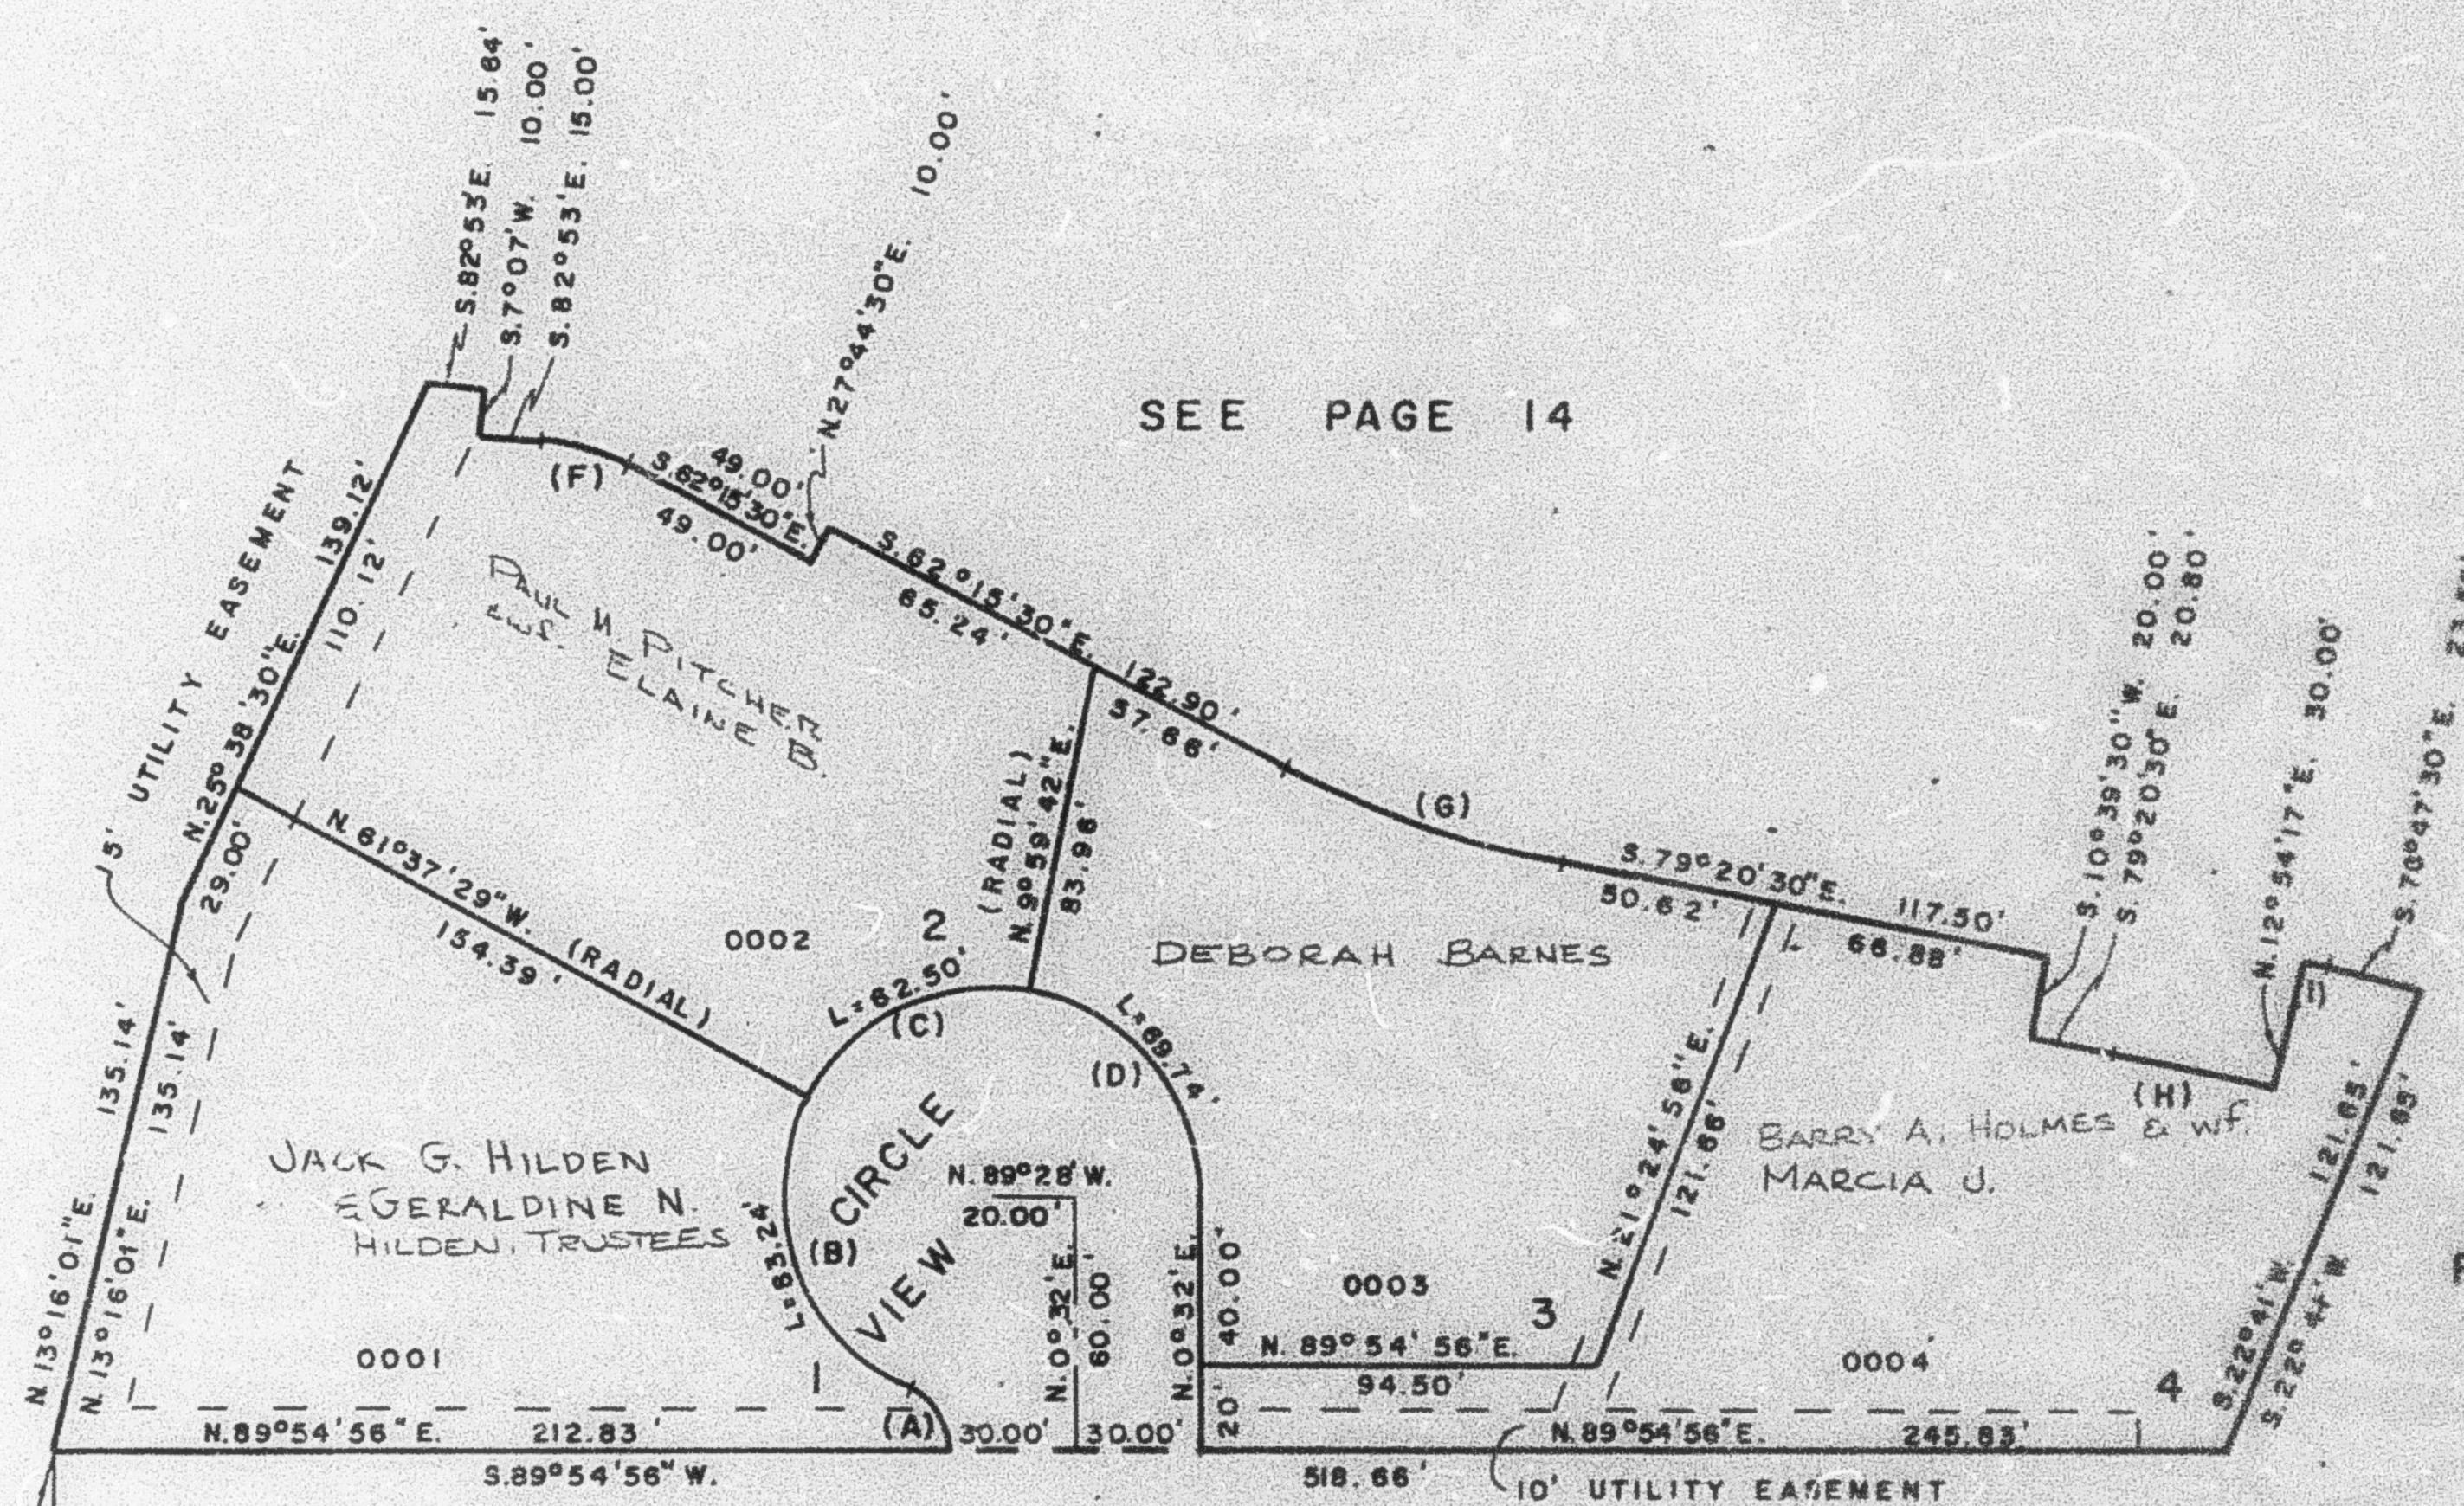

FOR COMPLETE ENG. DATA
 SEE ORIG. DED. PLAT IN
 BOOK 18, PAGE 4

S.W. COR. OF SEC. 19

EAST

3346.39'

NORTH