

CIRCLE VIEW SUBDIVISION

TAXING UNIT: II

TOWN OF PLEASANT VIEW

PREFIX: 16-062

SCALE 1" = 50'

CURVE DATA

A

R = 15.00'
 $\Delta = 66^{\circ}55'41''$
 L = 17.52'
 T = 9.91'
 LC = 16.54'

B

R = 50.00'
 $\Delta = 95^{\circ}23'16''$
 L = 83.24'
 T = 54.94'
 LC = 73.96'

C

R = 50.00'
 $\Delta = 71^{\circ}37'11''$
 L = 62.50'
 T = 36.07'
 LC = 58.51'

D

R = 50.00'
 $\Delta = 80^{\circ}32'18''$
 L = 70.28'
 T = 42.36'
 LC = 64.64'

F

R = 60.00'
 $\Delta = 20^{\circ}37'30''$
 L = 21.60'
 T = 10.92'
 LC = 21.48'

G

R = 230.00'
 $\Delta = 17^{\circ}05'00''$
 L = 68.58'
 T = 34.54'
 LC = 68.32'

H

R = 950.00'
 $\Delta = 2^{\circ}14'47''$
 L = 37.25'
 T = 18.63'
 LC = 37.24'

I

R = 980.00'
 $\Delta = 0^{\circ}18'13''$
 L = 5.19'
 T = 2.60'
 LC = 5.19'


SEE PAGE 14

SEE PAGE 14

SEE PAGE 13

SEE PAGE 21

FOR COMPLETE ENG. DATA
 SEE ORIG. DED. PLAT IN
 BOOK 18, PAGE 4

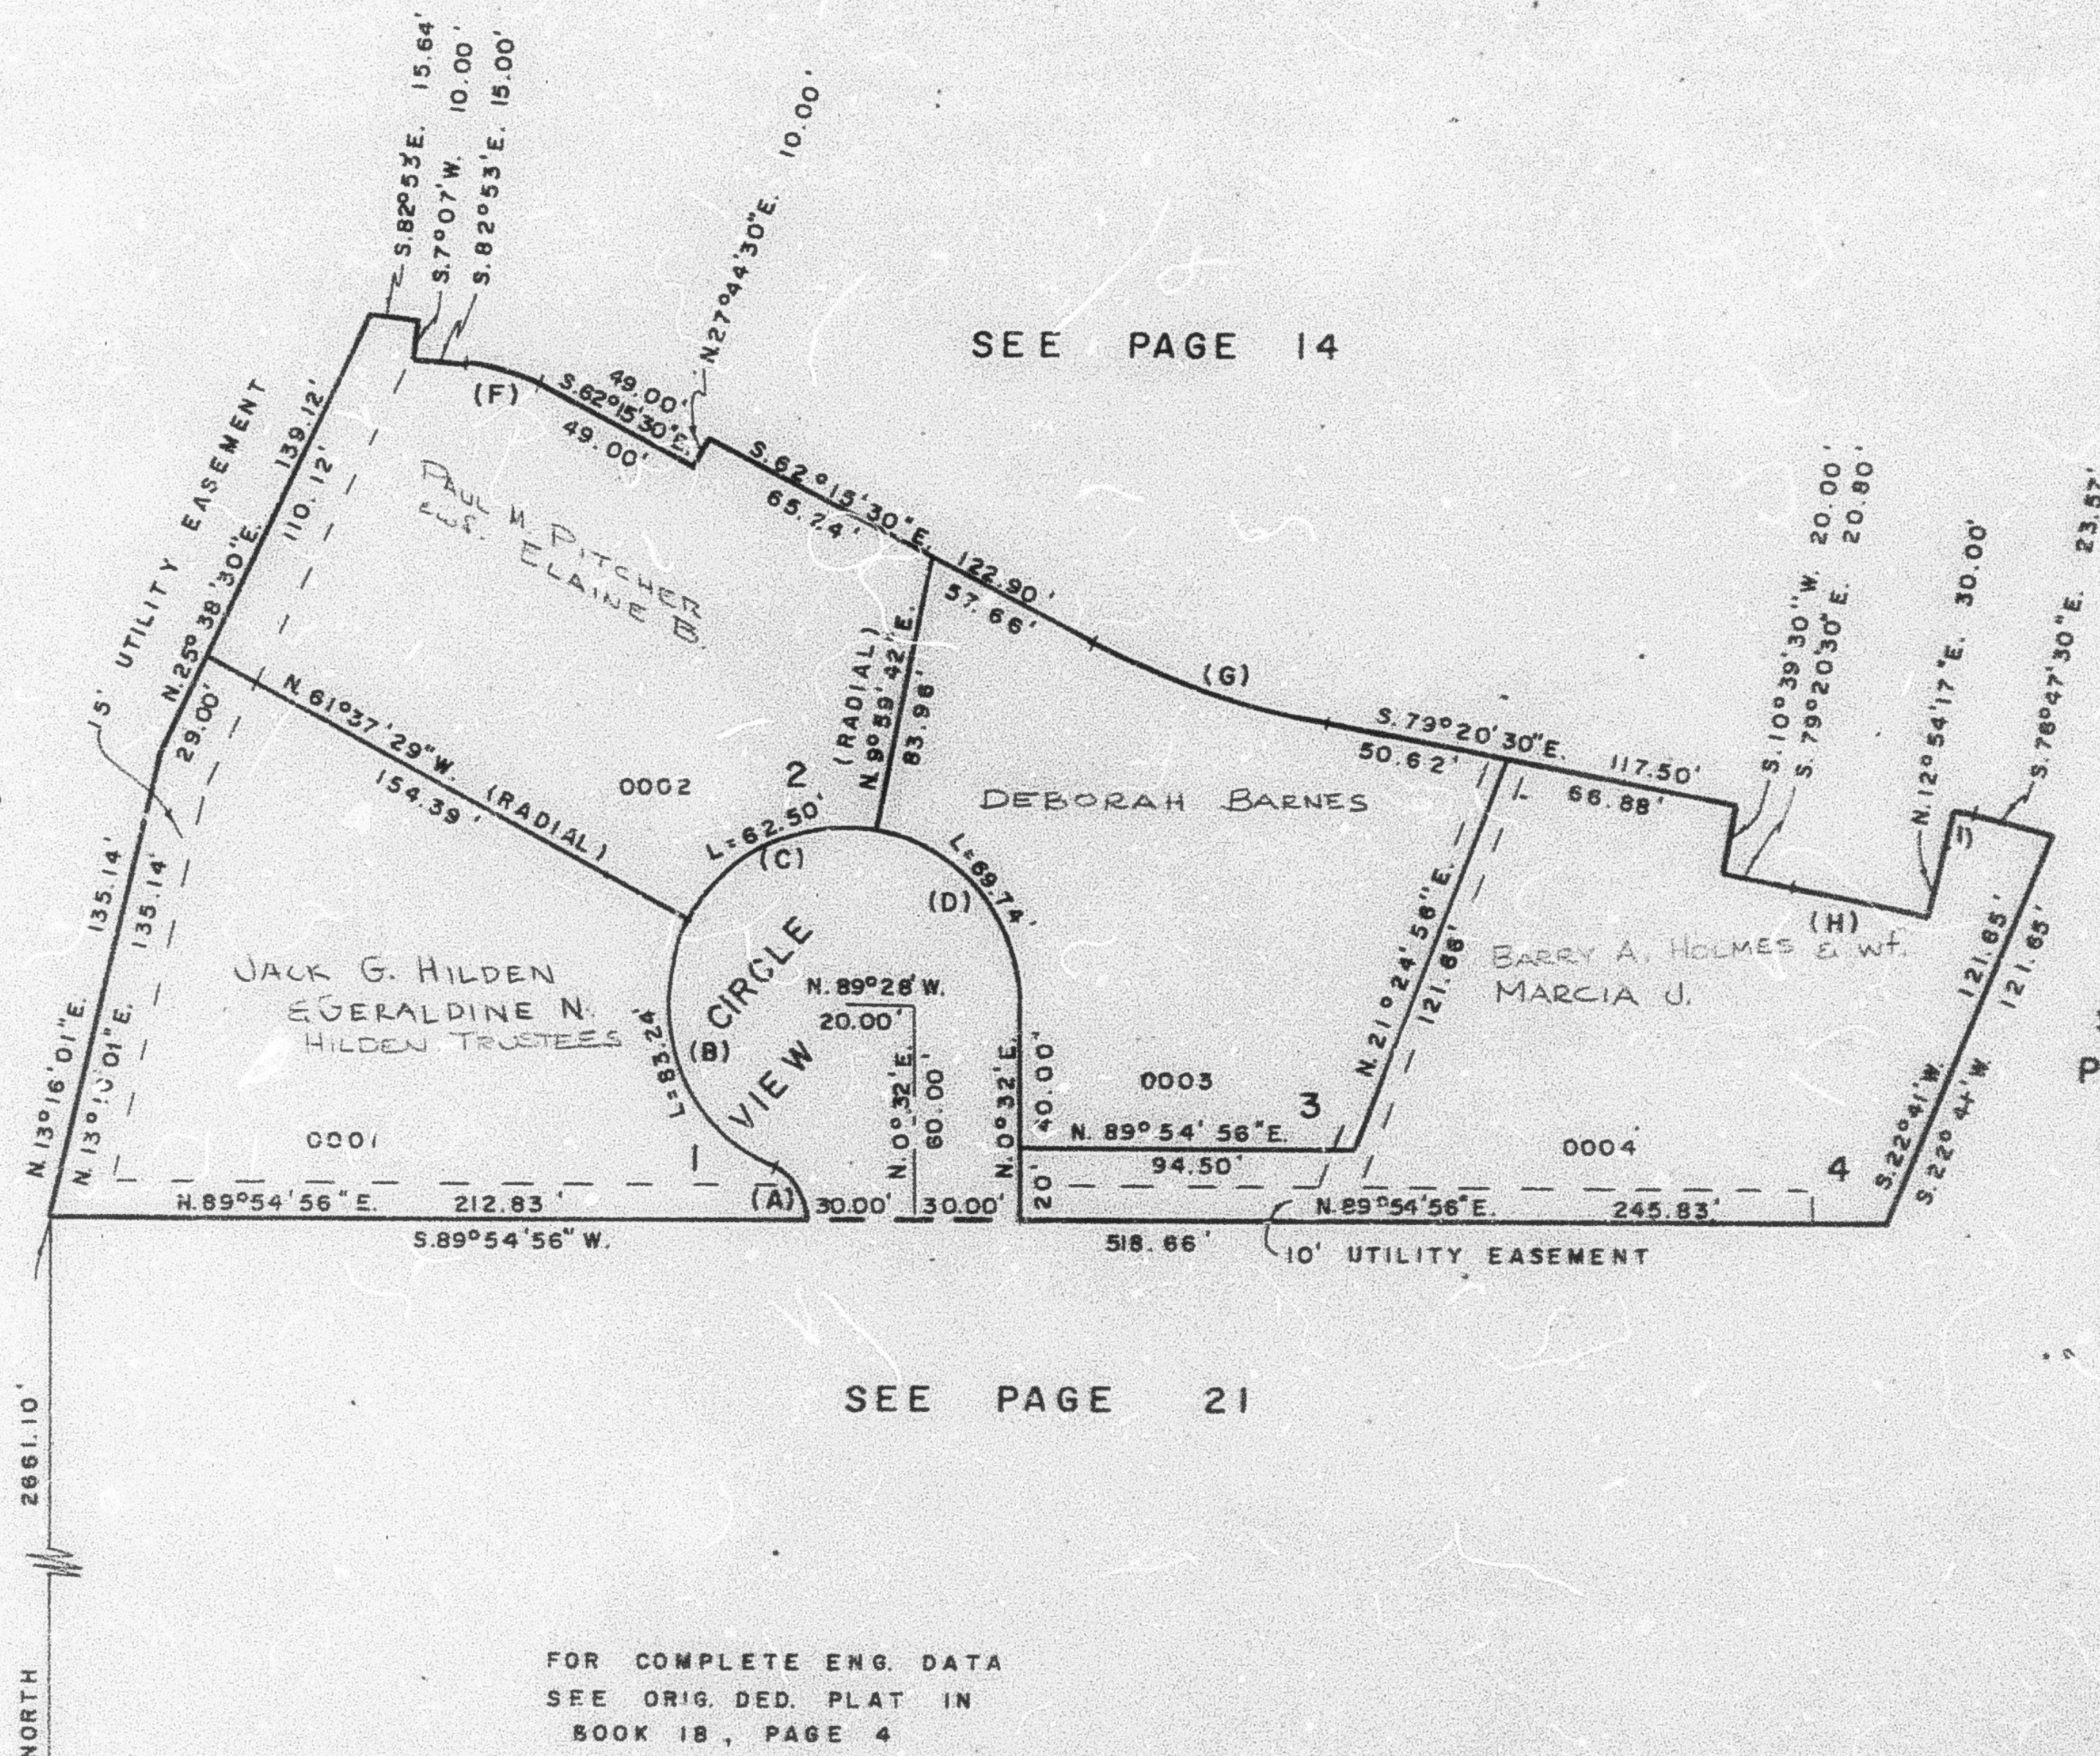

S.W. COR. OF SEC. 19
 EAST 3346.39'