

PART OF NW 1/4 OF SEC. 27 & NE 1/4 OF SEC. 28, T.7N., R.1W., S.L.B.&M.

63

INDIAN HILLS SUBDIVISION NO. 2

LOTS 49 TO 67

NORTH OGDEN CITY


TAXING UNIT 10

SCALE 1" = 50'

PREFIX 16-063

EXCEPT WHERE OTHERWISE SHOWN,
ALL LOTS ARE LAINED BY
M. HOKEN & SON, CO., INC.

SEE P. 49-4

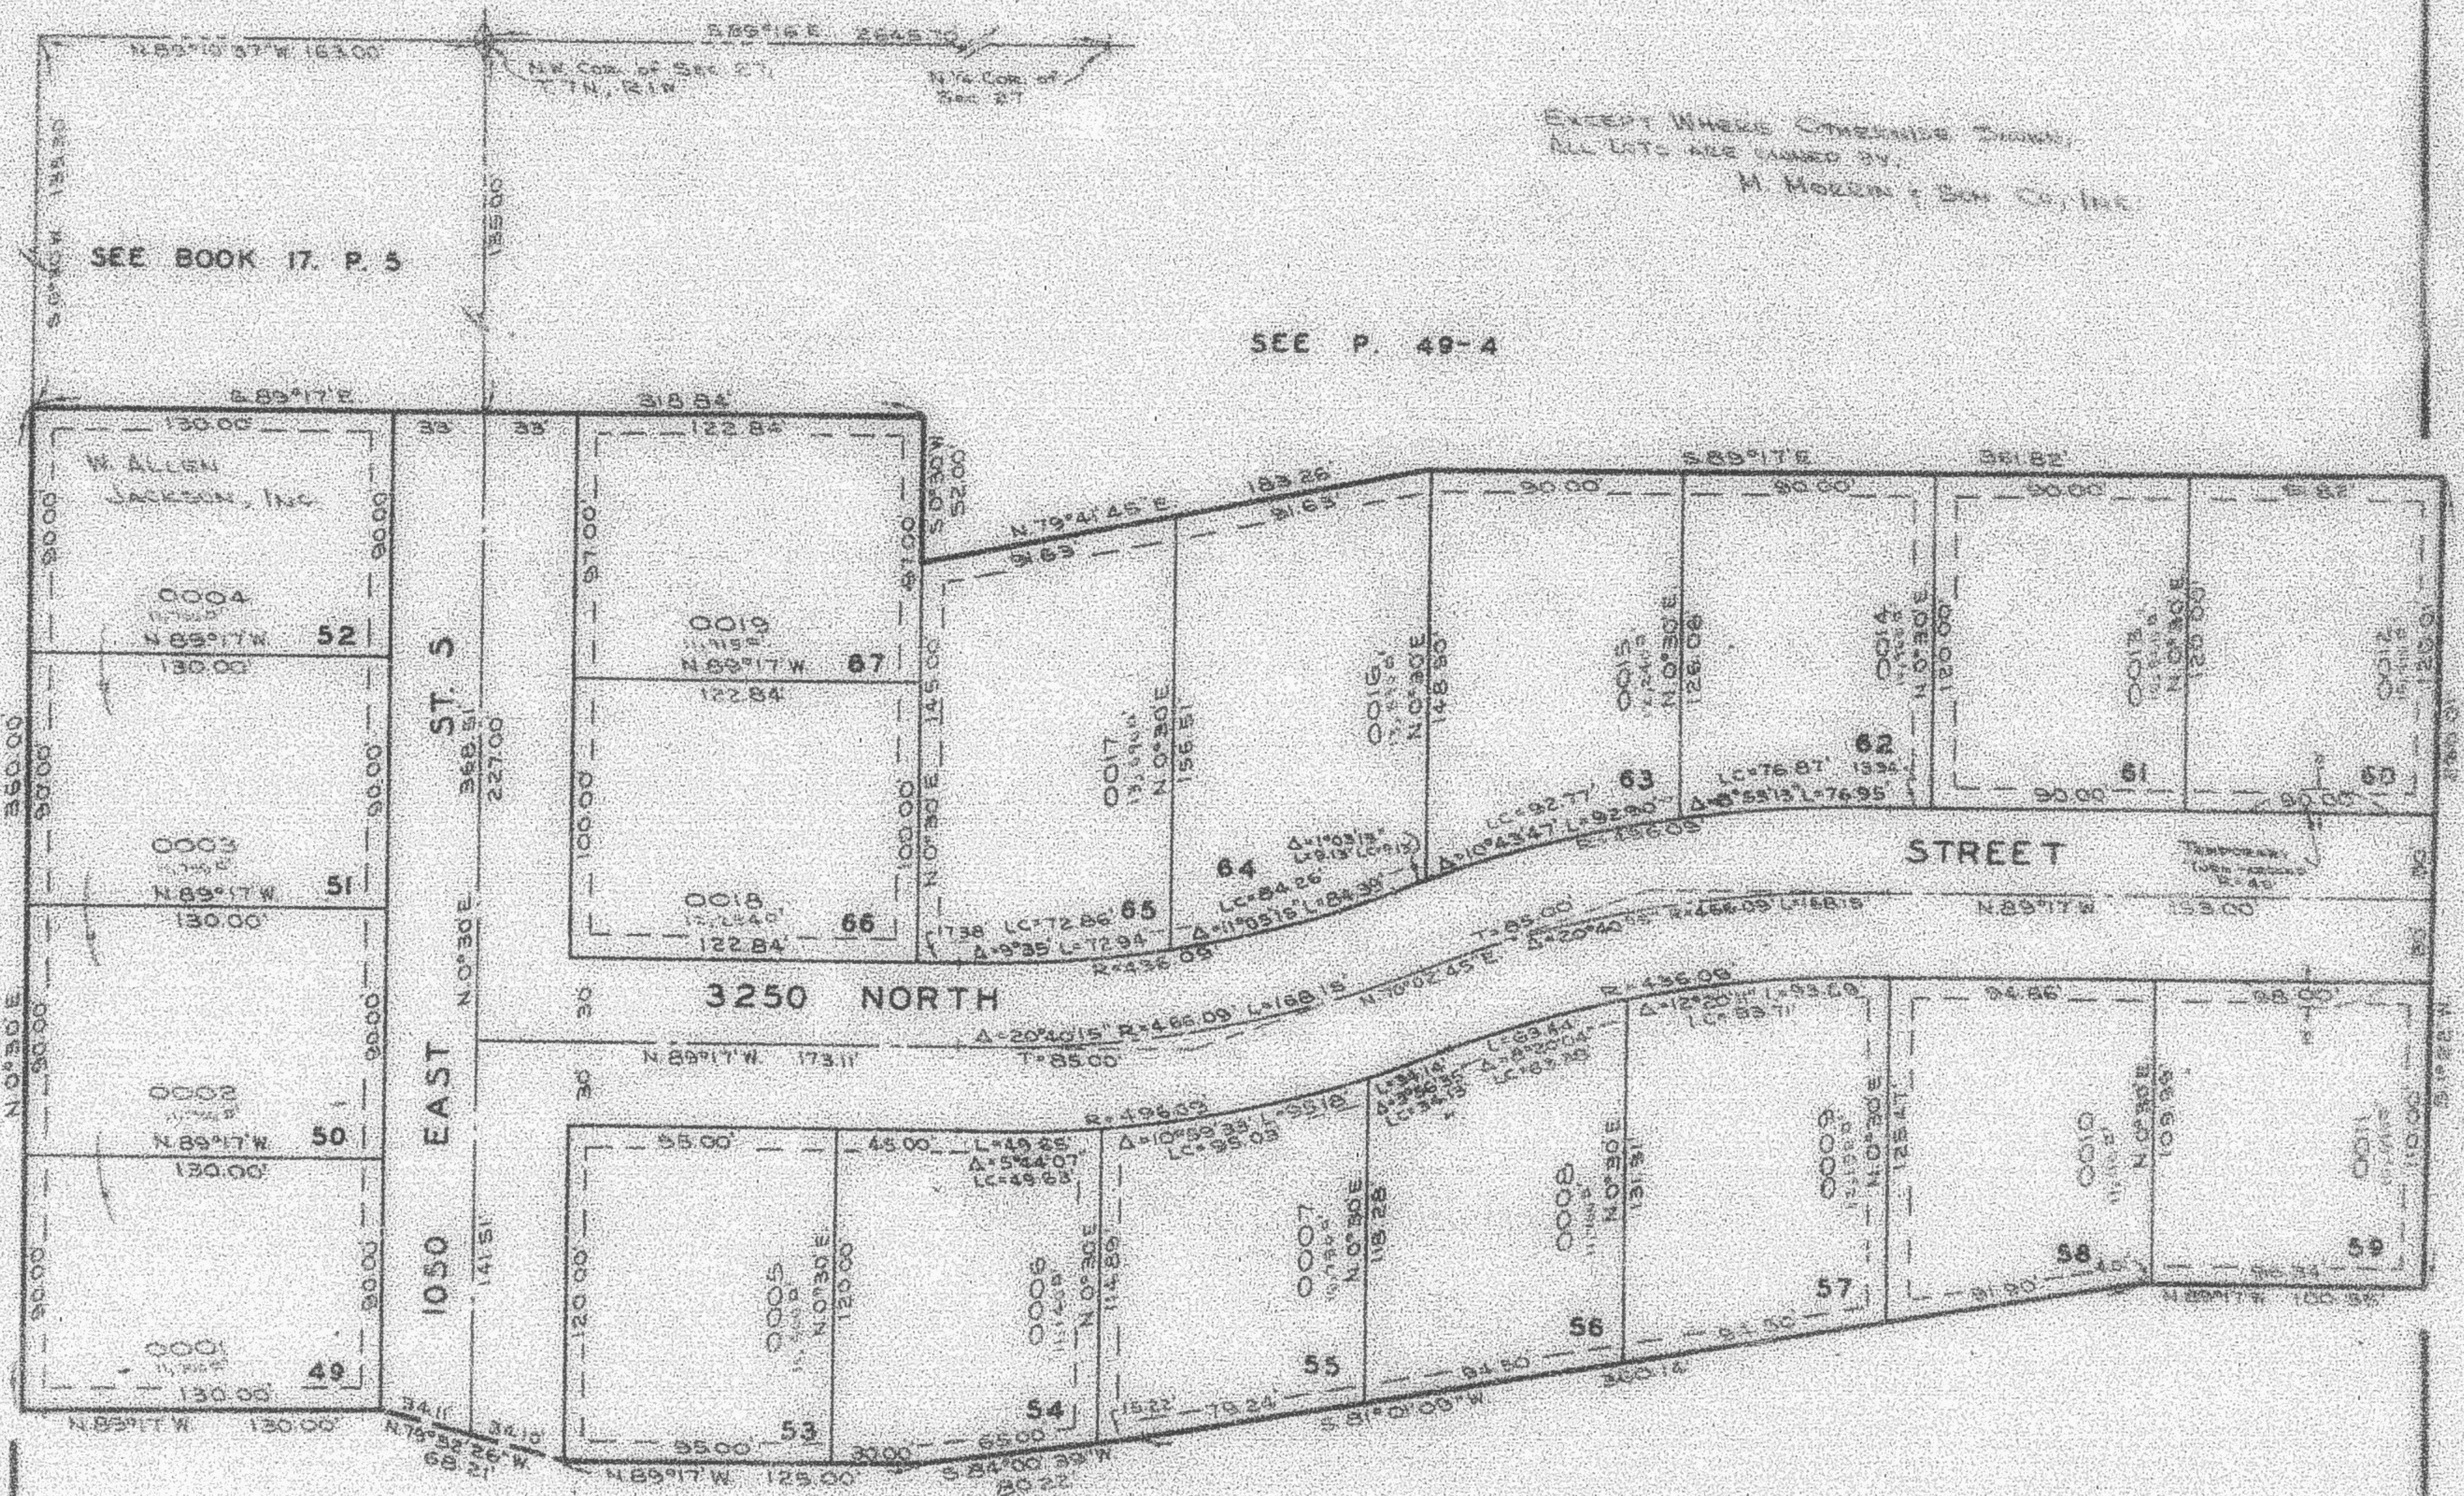

SEE P. 56

SEE P. 57

NOTE: 1. UTILITY & DRAINAGE EASEMENTS
EACH SIDE OF PROPERTY LINE AS
INDICATED BY DASHED LINES.

NOTE: SEE ORIGINAL PLAT IN BOOK 15, P. 42