

PART OF NW 1/4 OF SEC. 27 & NE 1/4 OF SEC. 28, T.7N., R.1W., S.L.B.&M.

63

INDIAN HILLS SUBDIVISION NO.2

LOTS 49 TO 67

NORTH OGDEN CITY

TAXING UNIT: 10


SCALE 1" = 50'

PREFIX: 16-063

SEE BOOK 17, P. 5

SEE P. 49-4

EXCEPT WHERE OTHERWISE SHOWN,
ALL LOTS ARE OWNED BY:
H. MOORE & SON CO., INC.

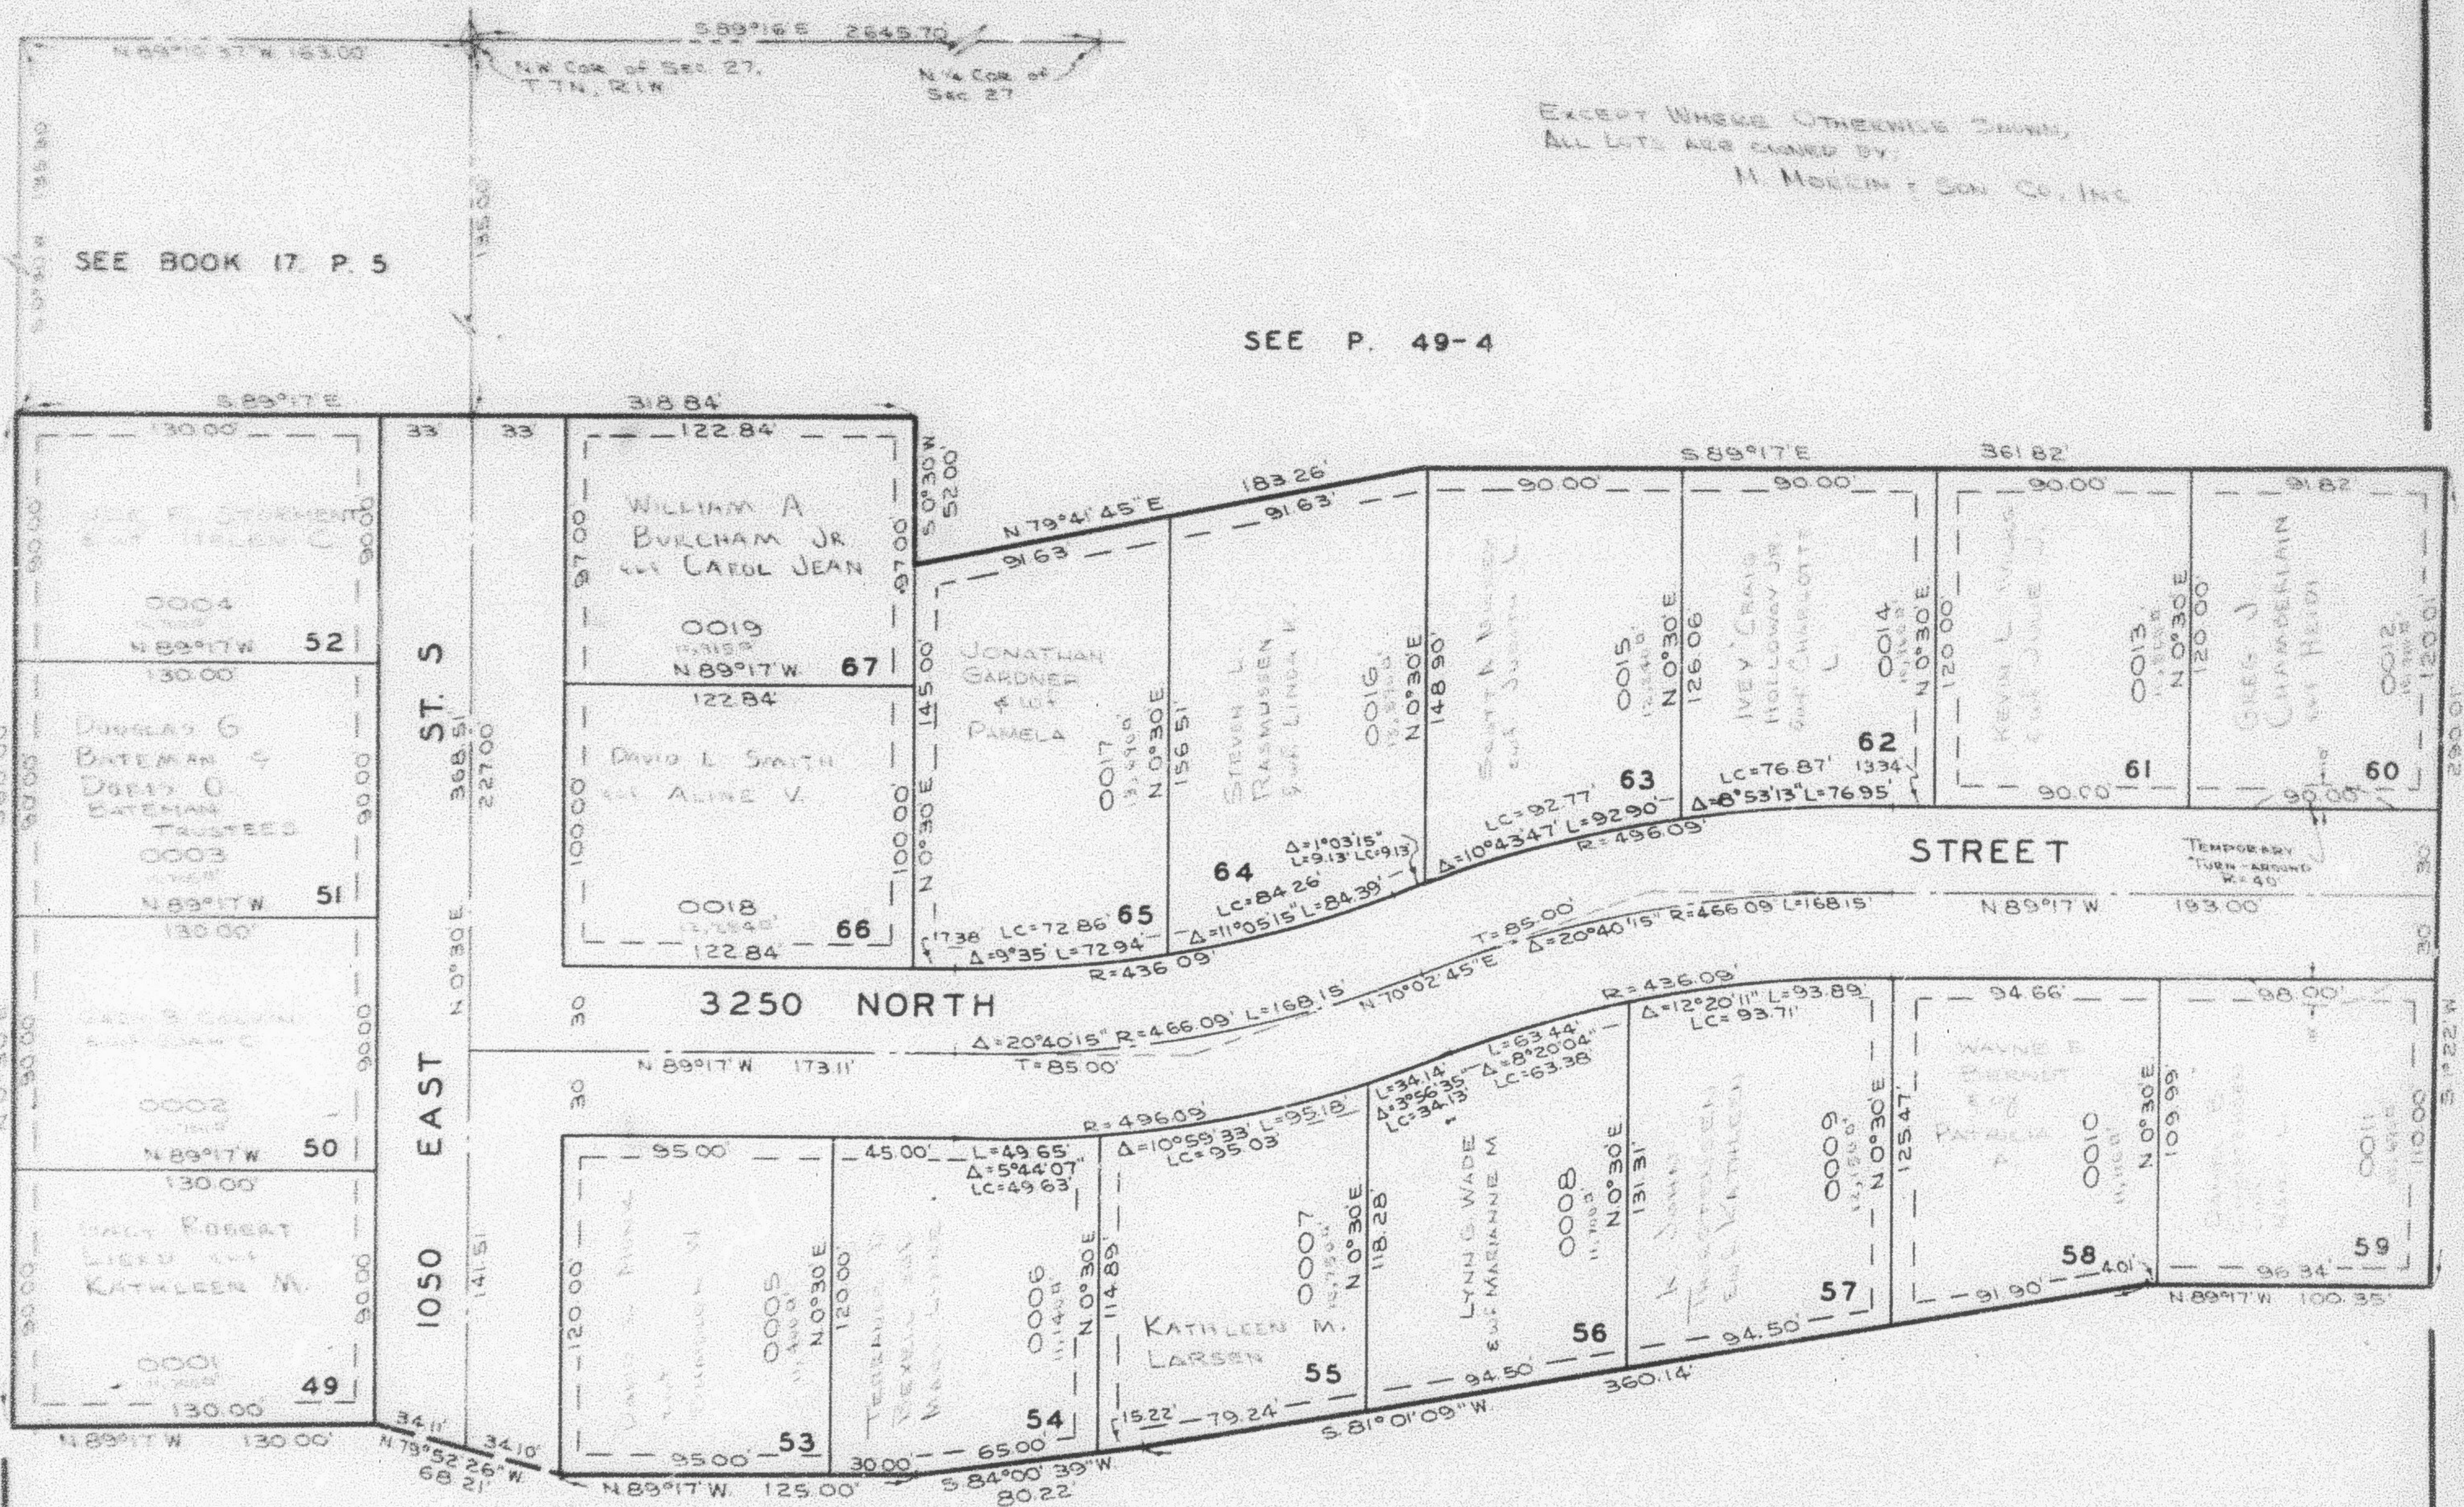

SEE P. 56

SEE P. 57

NOTE: UTILITY & DRAINAGE EASEMENTS
EACH SIDE OF PROPERTY LINE AS
INDICATED BY DASHED LINES.

NOTE: SEE ORIGINAL PLAT IN BOOK 19, P. 42