

PART OF N.W. 1/4 OF SEC. 27 & N.E. 1/4 OF SEC. 28, T.7N., R.1W., S.L.B. & M.


INDIAN HILLS SUBDIVISION NO. 2

LOTS 49 TO 67

IN NORTH OGDEN CITY

SCALE 1" = 60'

TAXING UNIT: 10

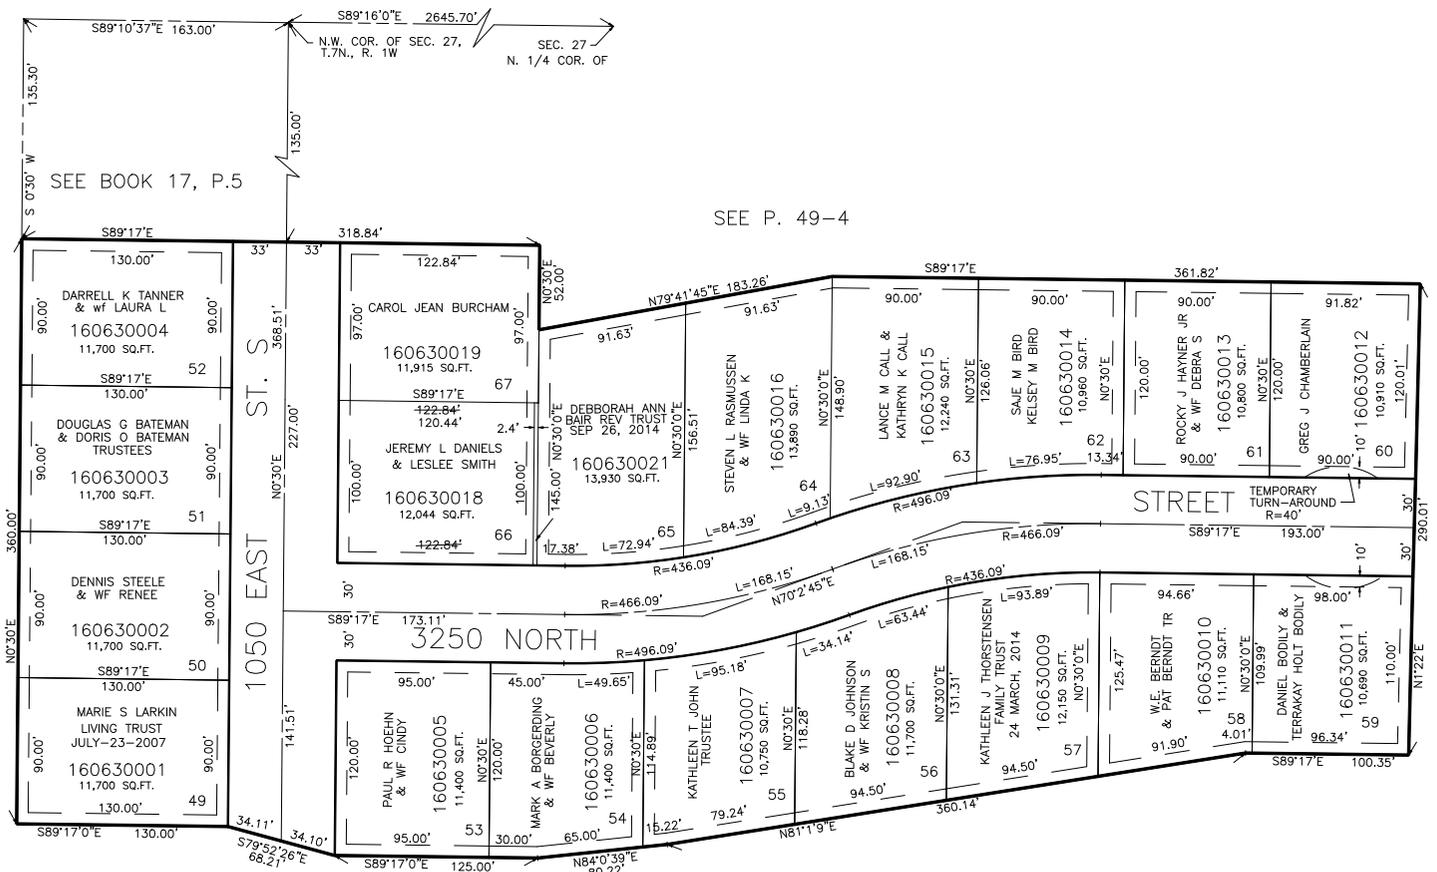

SEE BOOK 17, P.5

SEE P. 49-4

SEE P. 56

SEE P. 57

10' UTILITY & DRAINAGE EASEMENTS EACH SIDE OF PROPERTY LINES AS INDICATED BY DASHED LINES EXCEPT AS OTHERWISE SHOWN.

FOR COMPLETE ENG DATA SEE ORIGINAL DEDICATION PLAT IN BOOK 19, PAGE 42 OF RECORDS.