

PART OF NW 1/4 OF SEC. 27, T. 7 N., R. 1 W., S. L. B. & M.

# CAMARREN COVE ESTATES SUBDIVISION

64

PHASE I

LOTS 1 to 14 & 29 to 35


TAXING UNIT 10

IN NORTH OGDEN CITY

PREFIX 16-064

SCALE 1" = 50'

SEE PAGE 55

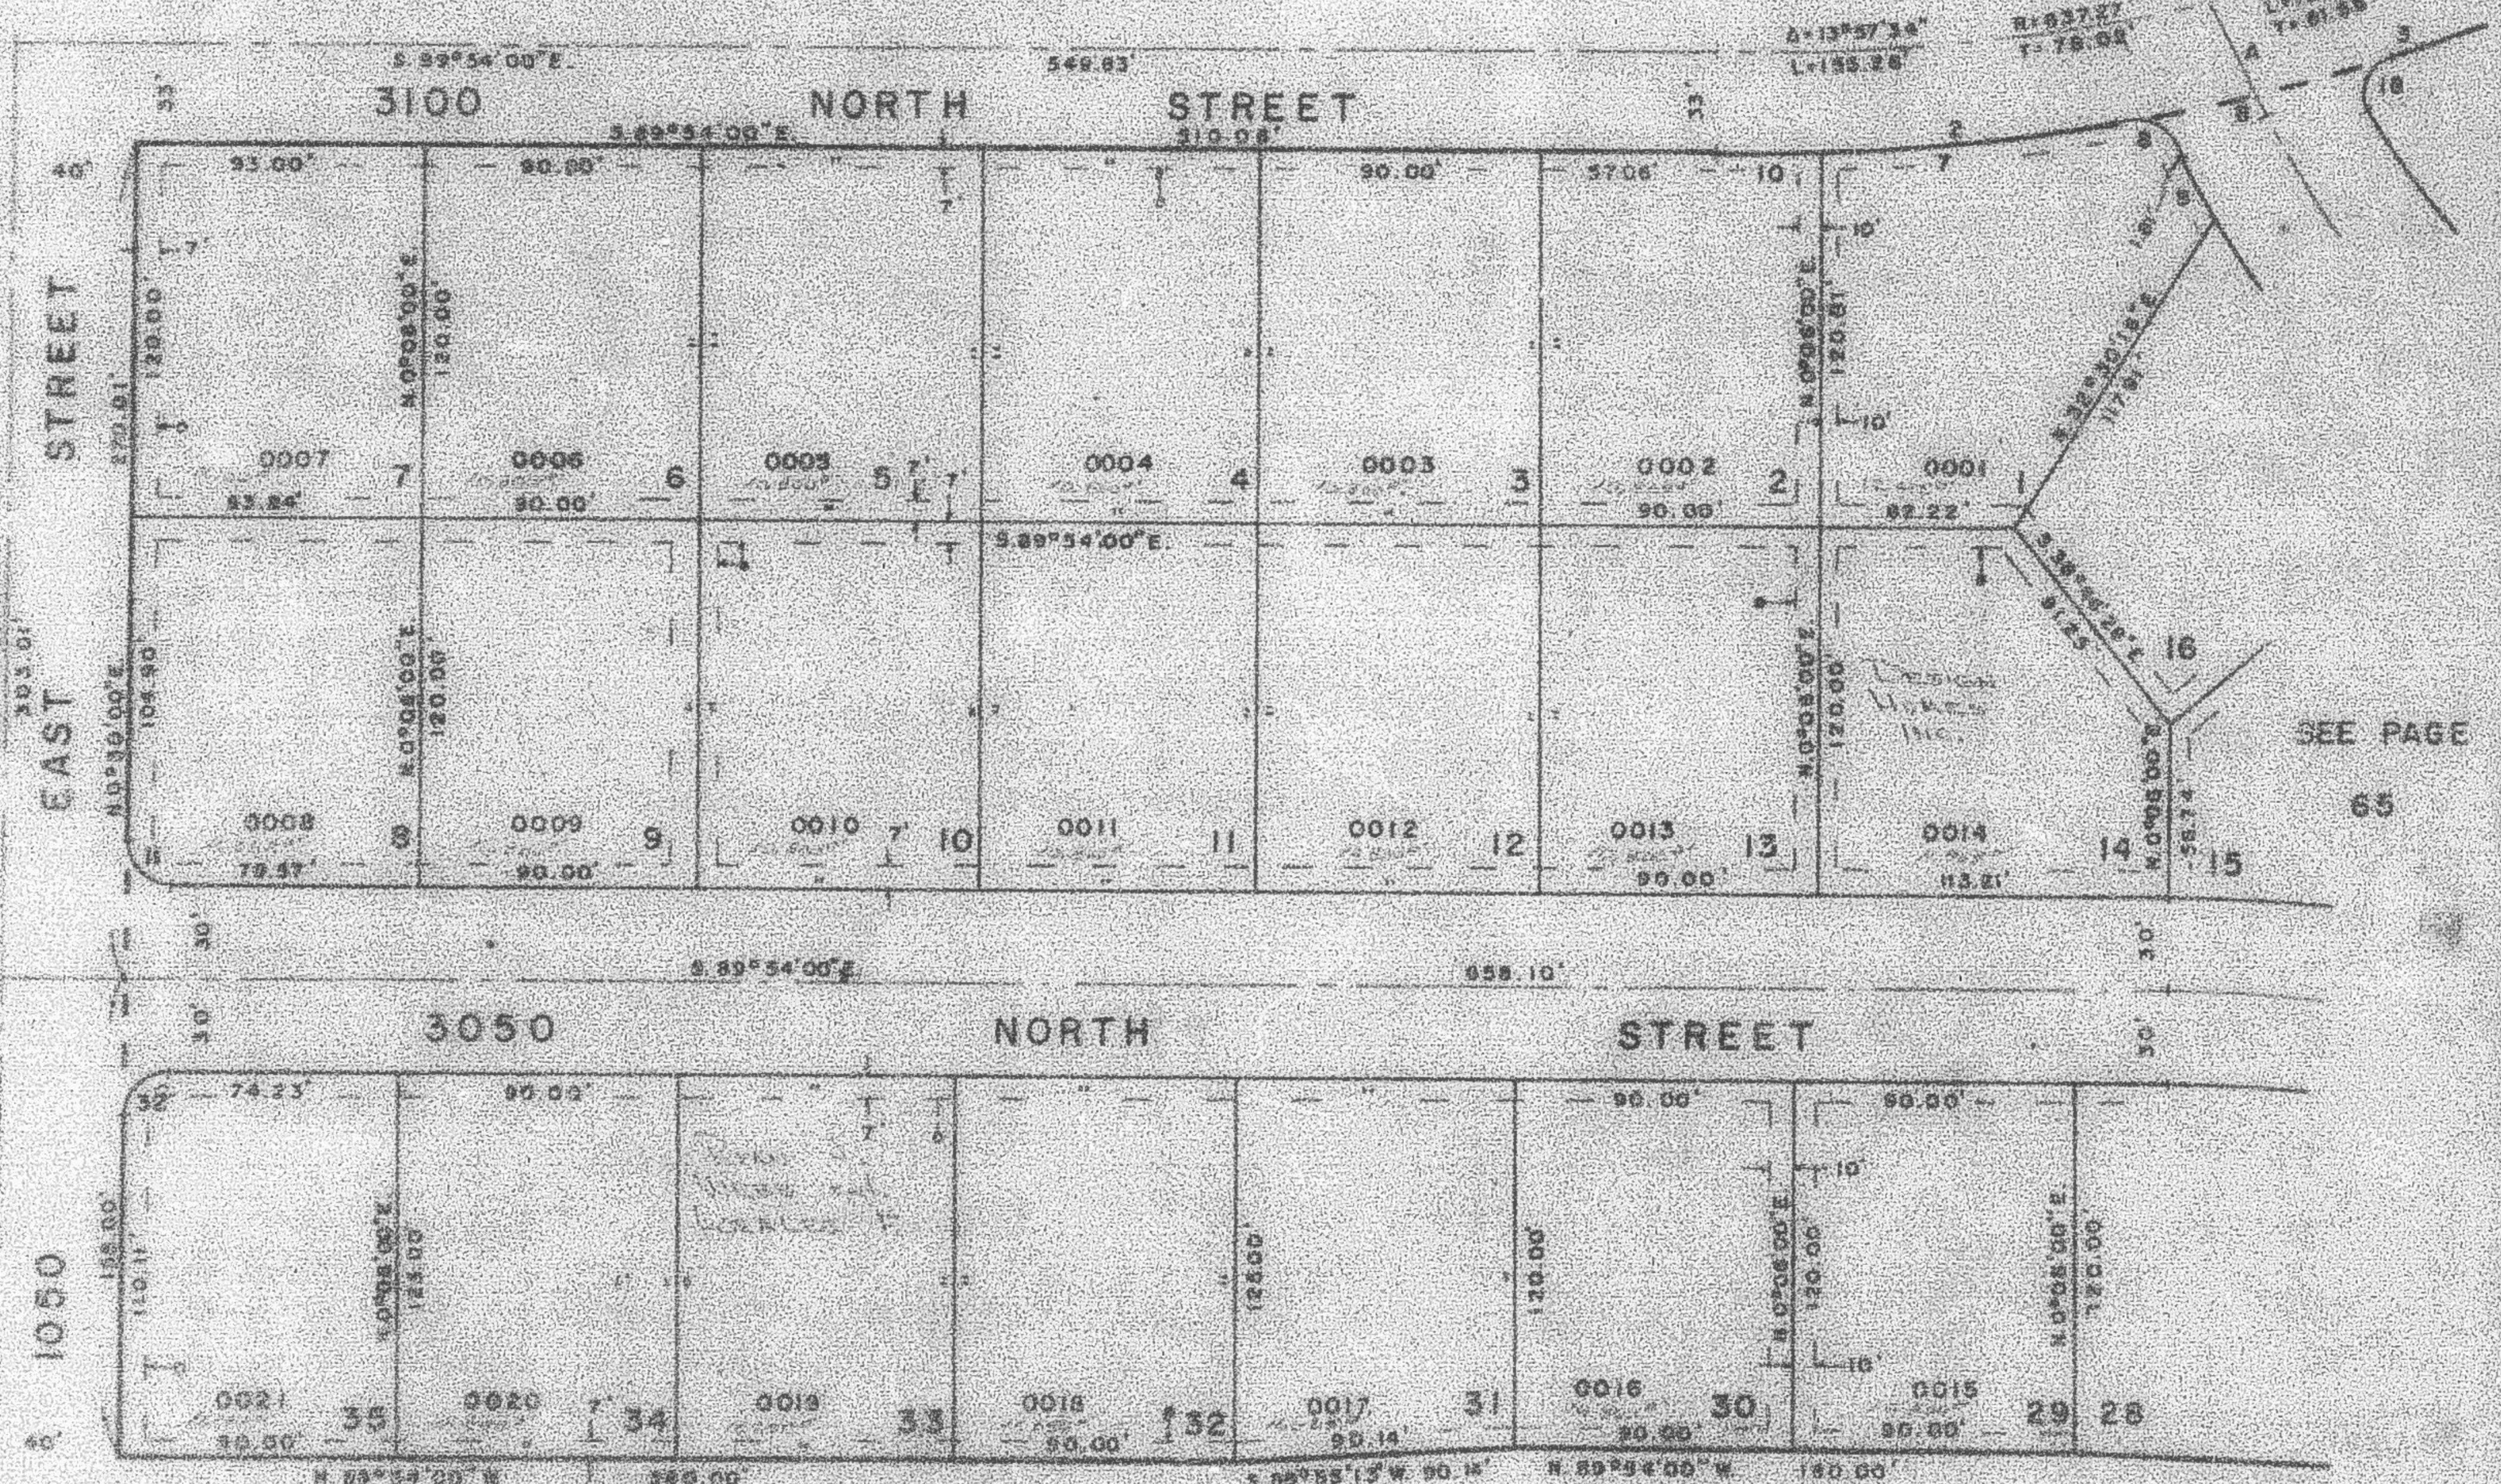

SEE PAGE 65

SEE PAGE 49-4

FOR COMPLETE DATA  
SEE SHS. REF. PLAT. IN  
BOOK 18, PAGE 52

CENTERLINES  
NO. 100000 0157  
A 2000000 3383  
B 3300000 5.00

LEGEND  
S-- UTILITY & DRAINAGE ESENT  
D-- UTILITY ESENT

## CURVE DATA

| NO. | Δ         | SAC    | ARC    | TAN   |
|-----|-----------|--------|--------|-------|
| 1   | 14°38'48" | 270.27 | 170.65 | 65.84 |
| 2   | 12°44'22" | 270.27 | 148.25 | 79.83 |
| 7   | 29°11'31" | 270.27 | 20.65  | 48.00 |
| 8   | 75°22'37" | 15.00  | 19.37  | 11.80 |
| 9   | 5°22'07"  | 290.00 | 29.81  | 13.61 |
| 10  | 2°45'07"  | 270.27 | 25.98  | 18.48 |
| 11  | 20°22'00" | 15.00  | 23.67  | 15.11 |
| 12  | 53°22'00" | 15.00  | 23.48  | 14.90 |