

PART OF N.W. 1/4 OF SEC. 27, T. 7 N., R. 1 W., S. L. B. & M.

CAMARREN COVE ESTATES SUBDIVISION

64

PHASE I

LOTS 1 TO 14 & 29 TO 35

TAXING UNIT: 10


IN NORTH OGDEN CITY

PREFIX: 16-064

SCALE 1" = 50'

EXCEPT WHERE OTHERWISE SHOWN
ALL LOTS OWNED BY:
LORIN K. SMITH & CLYDE C.

SEE PAGE 55

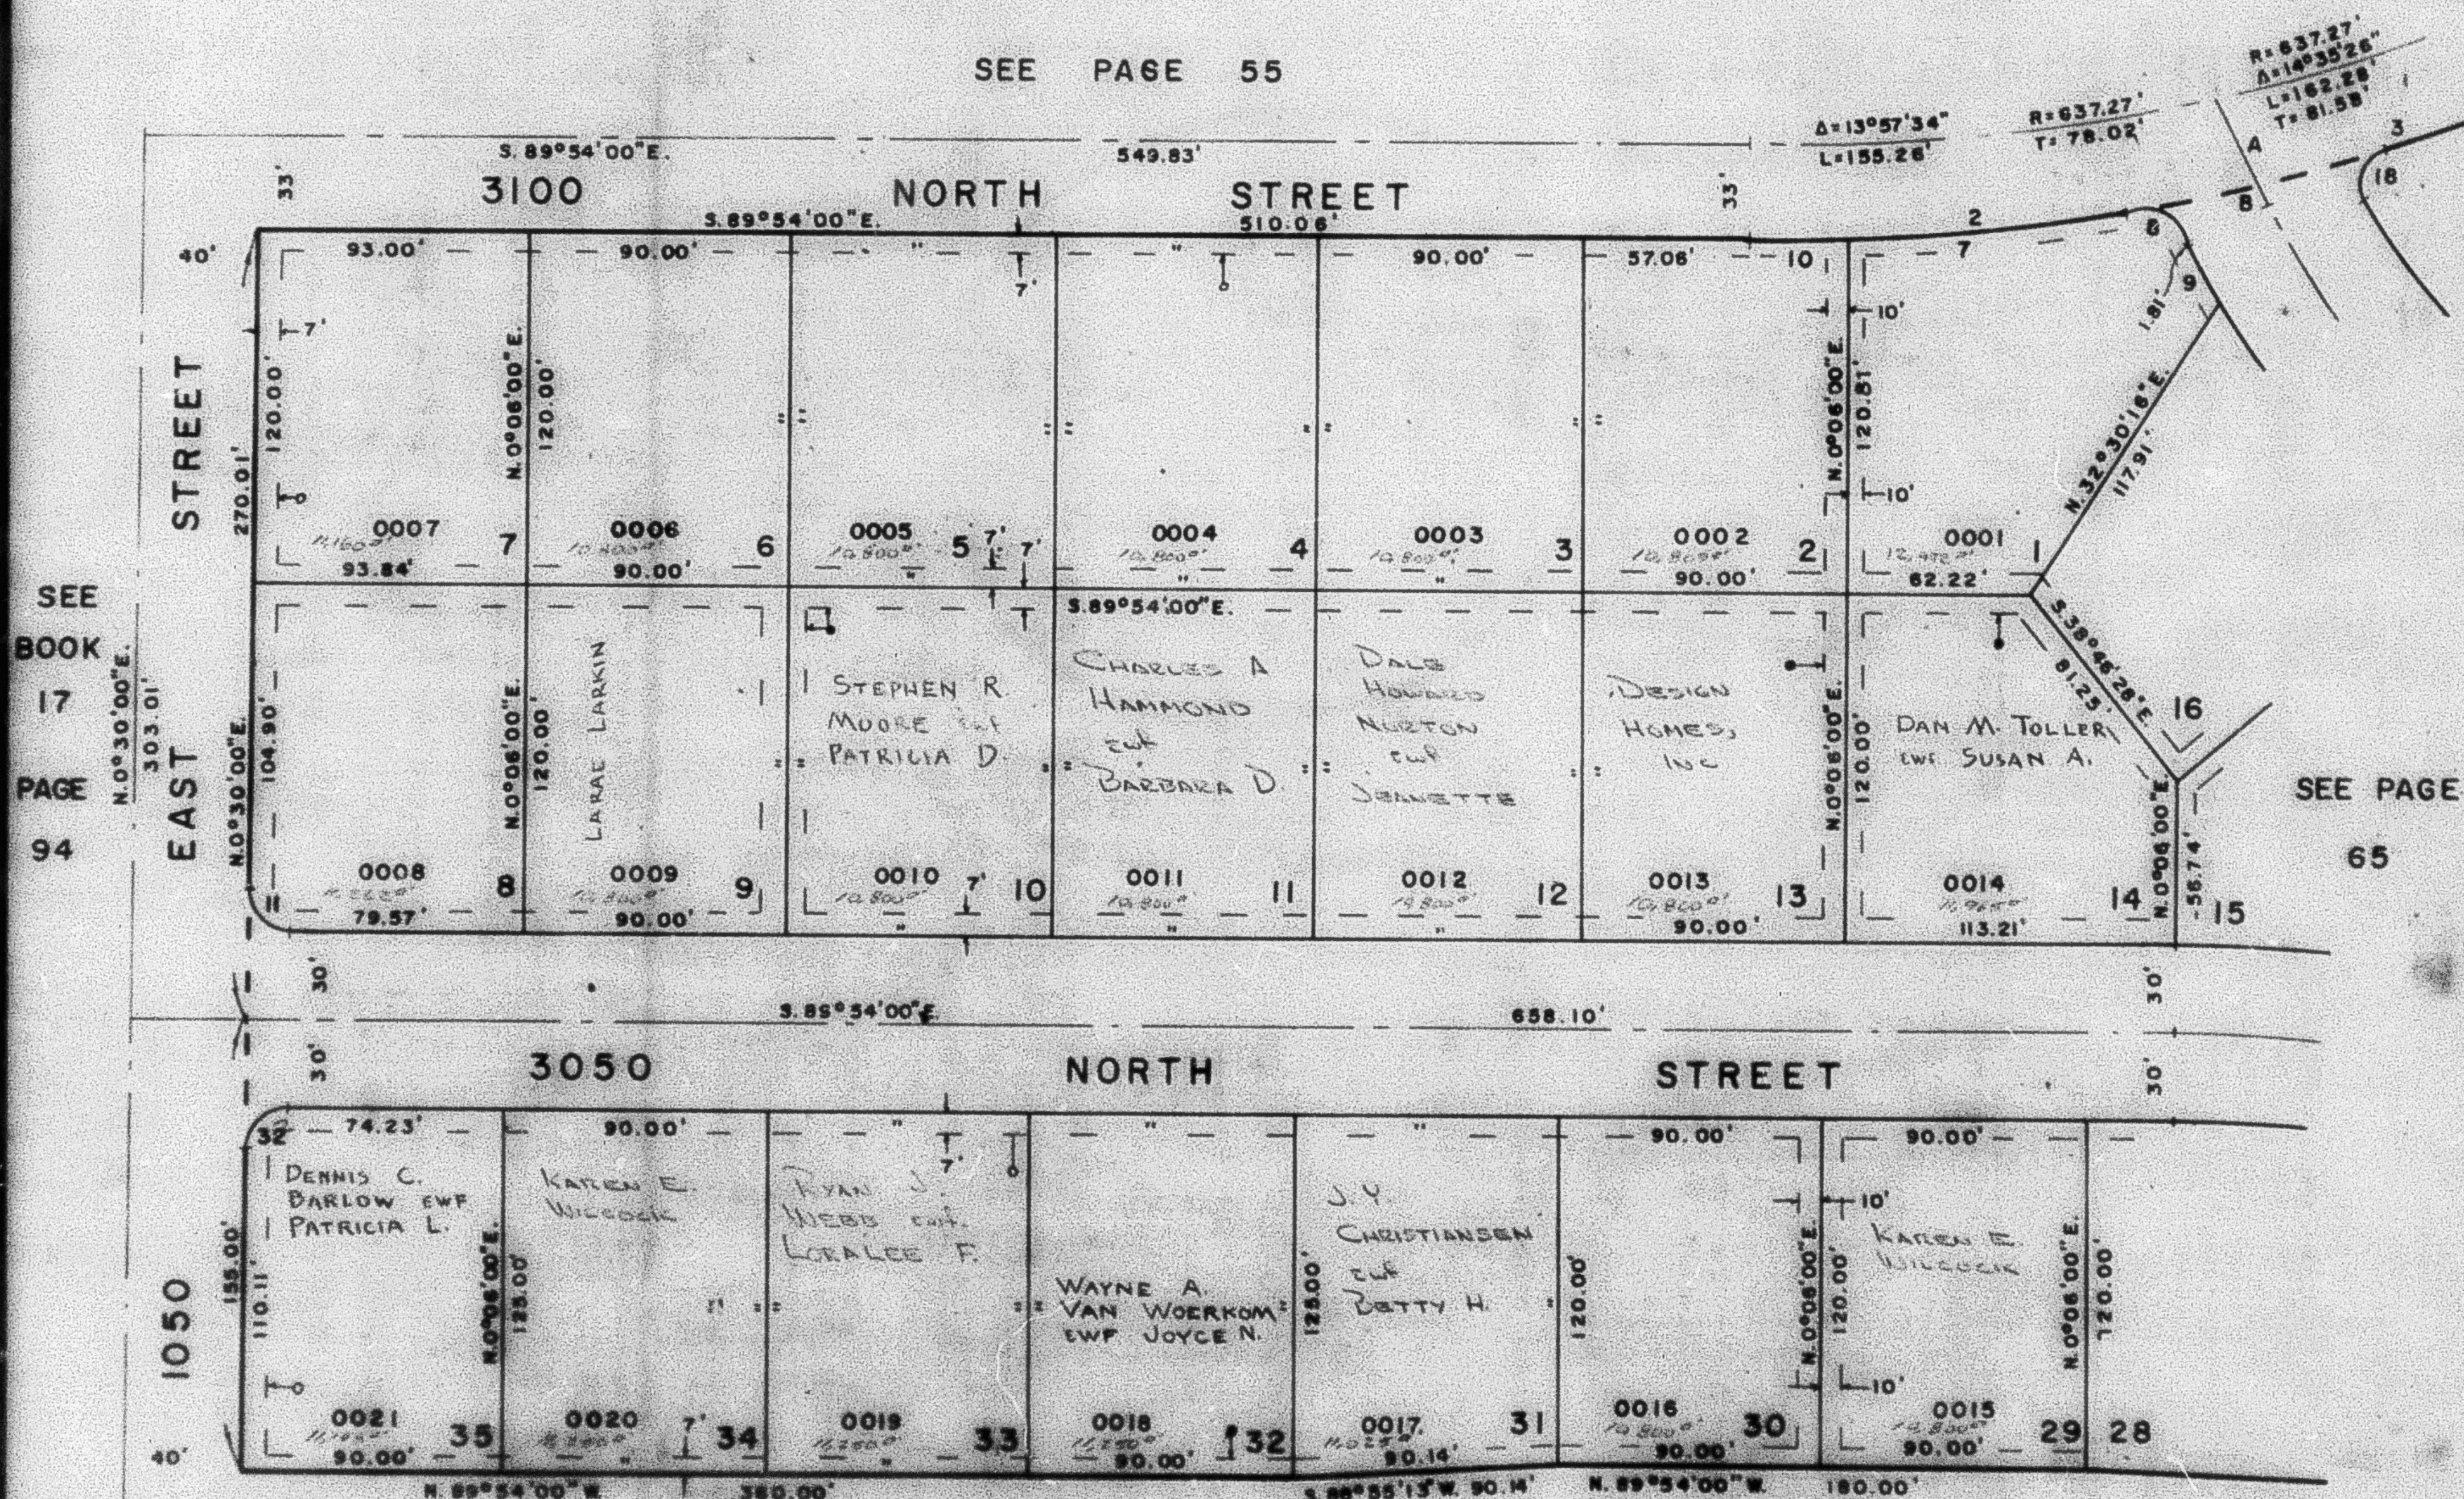

SEE PAGE 49-4

FOR COMPLETE E&M DATA
SEE ORIG. SUB. PLAT IN
BOOK 19, PAGE 43

CENTERLINES
NO. BEARING DIST
A S 89°54'00" E 33.83'
B S 89°54'00" E 5.88'

LEGEND
— UTILITY & DRAINAGE ESMT.
○ UTILITY ESMT.

CURVE DATA				
NO.	Δ	RAD	ARC	TAN
2	14°38'46"	670.27	170.95	85.94'
3	12°44'28"	670.27	149.05	74.83'
7	8°11'31"	670.27	95.63	48.00'
8	7°39'32"	15.00	19.37	11.30'
9	5°29'07"	280.00	26.81	13.41'
10	2°49'01"	670.27	32.95	16.48'
11	90°24'00"	15.00	23.67	15.11'
32	89°38'00"	15.00	23.46	14.90'