

PART OF N.W. 1/4 OF SEC. 27, T. 7 N., R. 1 W., S. L. B. & M. CAMARREN COVE ESTATES SUBDIVISION

64

PHASE I

LOTS 1 TO 14 & 29 TO 35

TAXING UNIT: 10


IN NORTH OGDEN CITY

PREFIX: 16-064

SCALE 1" = 50'

EXCEPT WHERE OTHERWISE SHOWN
ALL LOTS OWNED BY:
LORIN K. SMITH & C. C. CUMMINS, C.

SEE PAGE 55

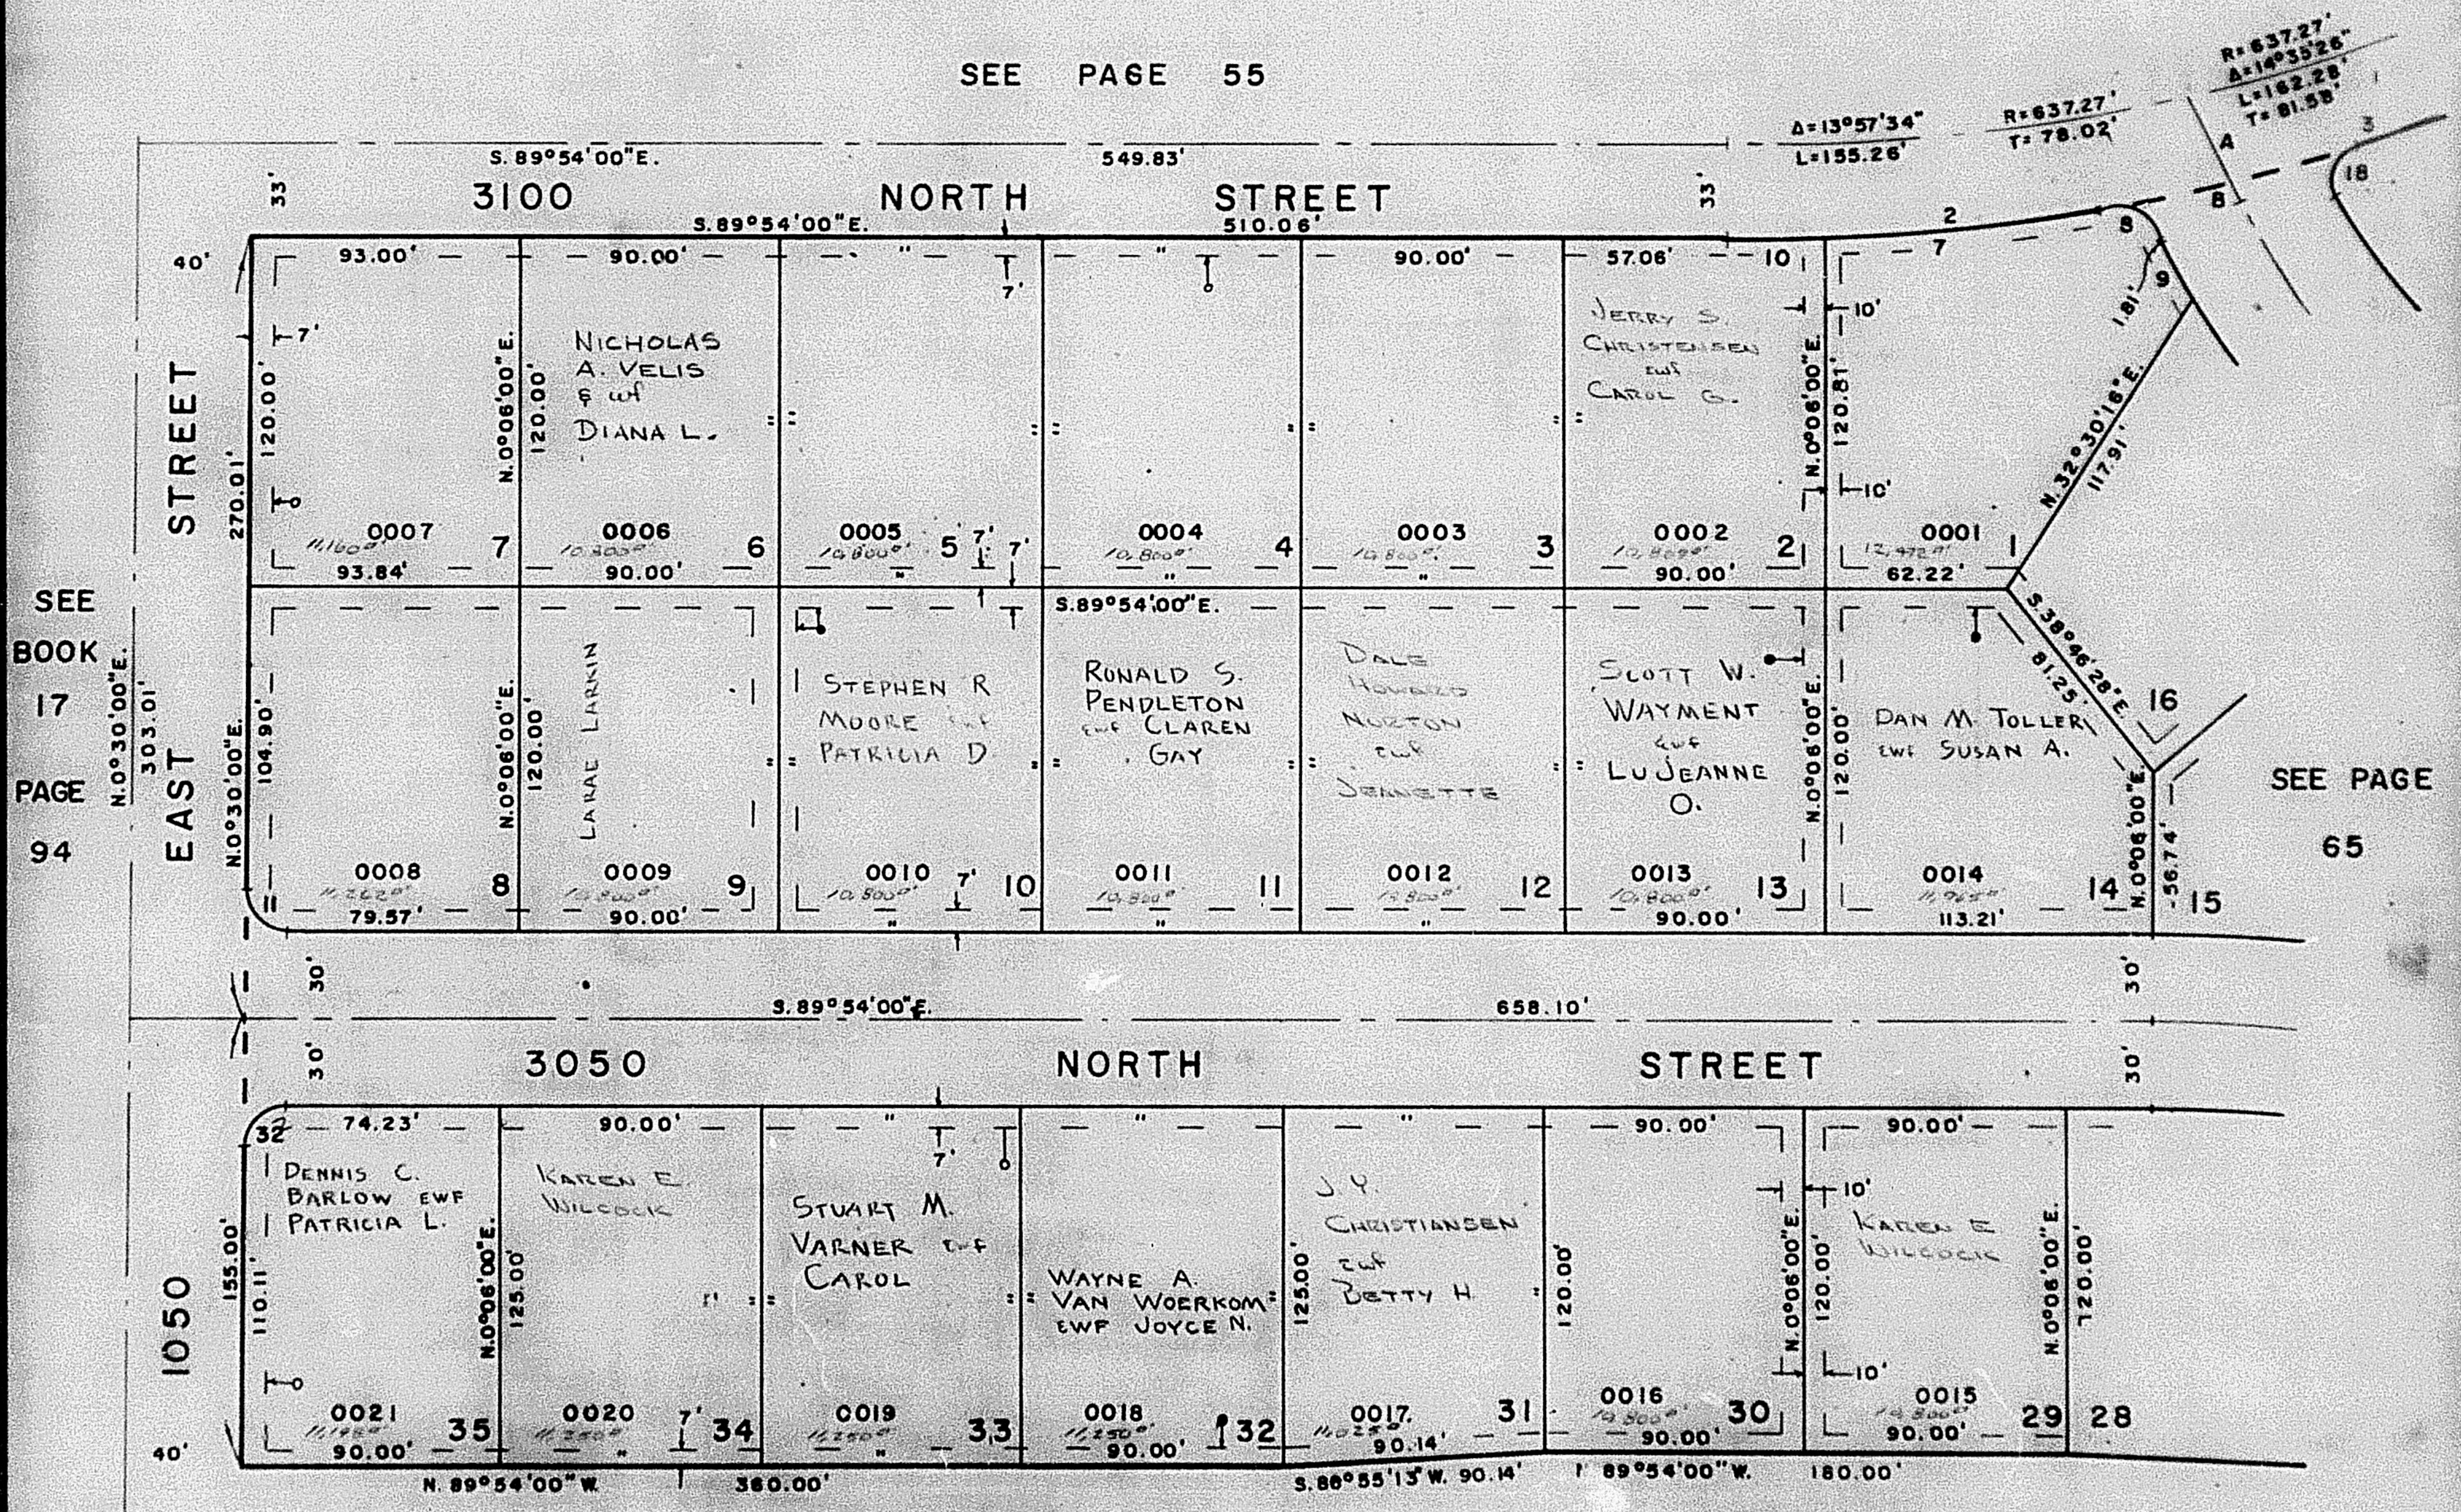

FOR COMPLETE ENG. DATA
SEE ORIG. DED. PLAT IN
BOOK 19, PAGE 43

CENTERLINES
NO. BEARING DIST
A 3.26°55'00"E. 33.83'
B 3.26°55'00"E. 5.88'

LEGEND
— UTILITY & DRAINAGE ESMT.
○ UTILITY ESMT.

NO.	Δ	RAD	ARC	TAN
2	14°36'48"	670.27'	170.95'	85.94'
3	12°44'28"	670.27'	149.05'	74.83'
7	8°11'31"	670.27'	95.63'	48.00'
8	73°59'32"	15.00'	19.37'	11.30'
9	5°29'07"	280.00'	26.81'	13.41'
10	2°49'01"	670.27'	32.95'	16.48'
11	90°24'00"	15.00'	23.67'	15.11'
32	89°36'00"	15.00'	23.46'	14.90'