

PART OF N.W. 1/4 OF SEC. 27, T. 7 N., R. 1 W., S. L. B. & M. CAMARREN COVE ESTATES SUBDIVISION

PHASE I

LOTS 1 TO 14 & 29 TO 35

TAXING UNIT 10

IN NORTH OGDEN CITY

PREFIX 16-064


SCALE 1" = 50'

EXCEPT WHERE OTHERWISE SHOWN
ALL LOTS OWNED BY:
LORIN K. SMITH & CLYDE C.

SEE PAGE 55

SEE
BOOK
17
PAGE
94

SEE PAGE
65

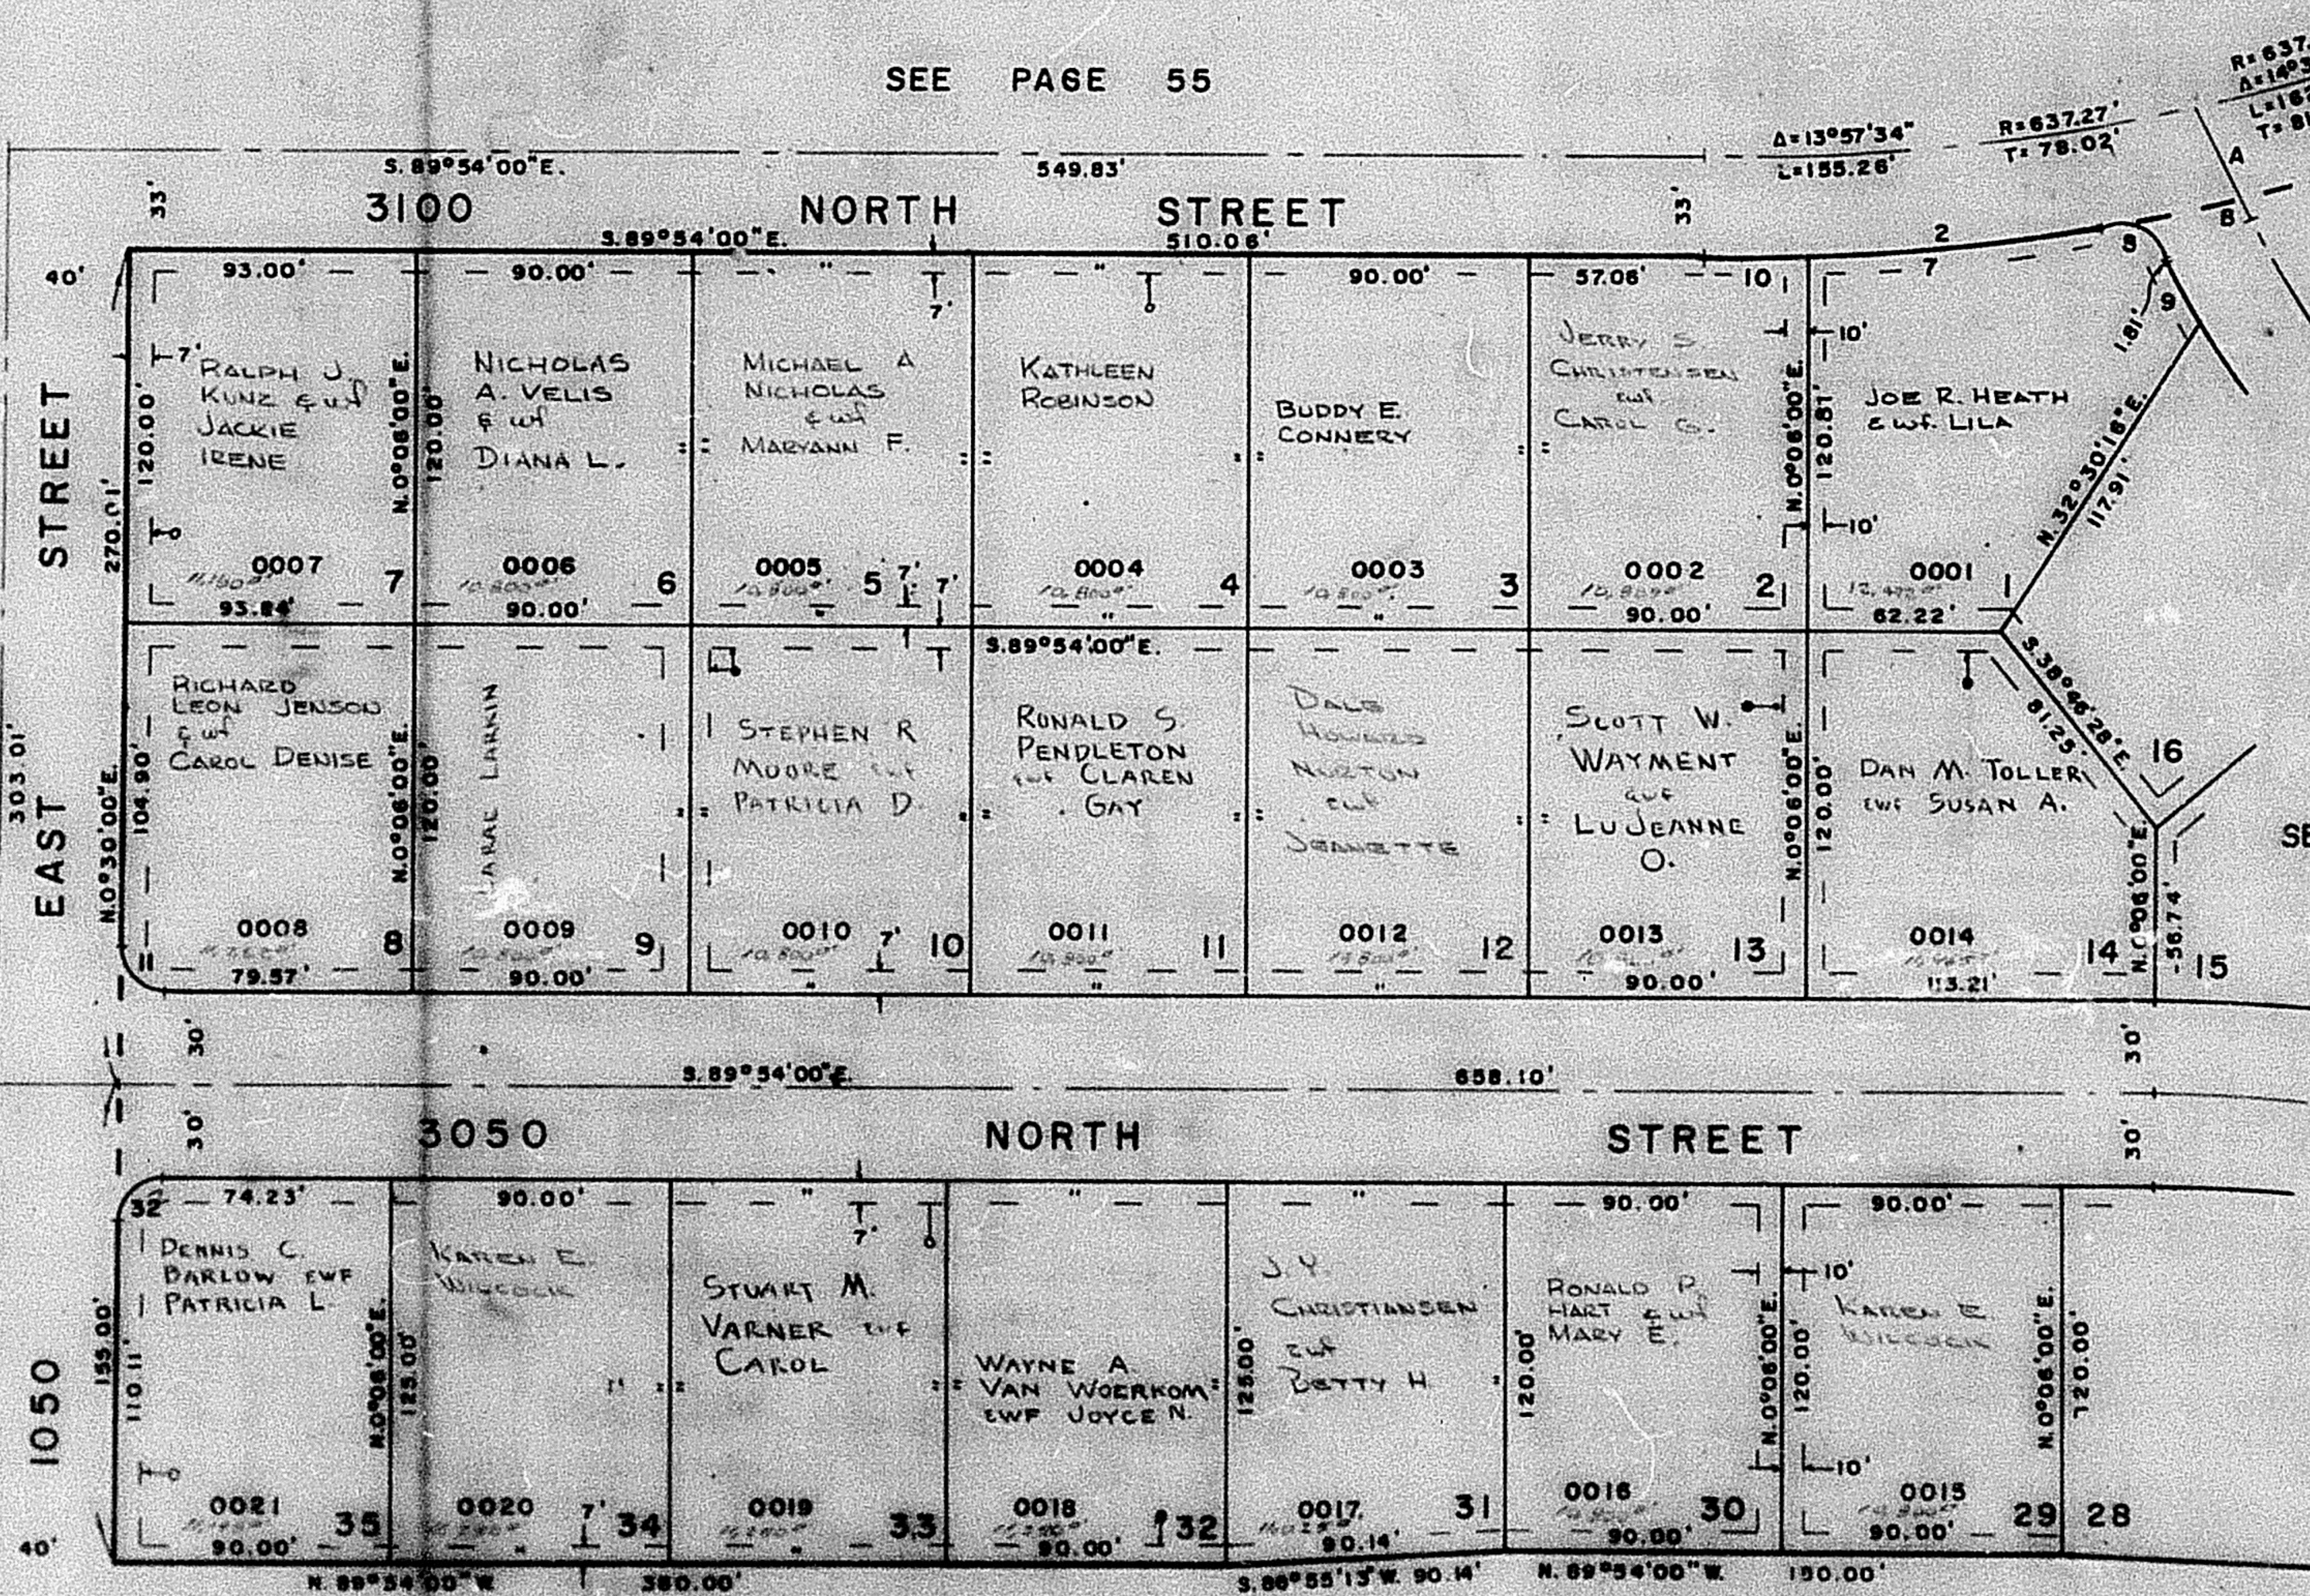

SEE PAGE 49-4

FOR COMPLETE END DATA
SEE ORIG. DEED PLAT IN
BOOK 19, PAGE 43

CENTERLINES
NO. BEARING DIST
1 S. 89° 54' 00" E. 33.83'
2 S. 89° 54' 00" E. 3.86'

LEGEND
— UTILITY & DRAINAGE ESMT.
— UTILITY ESMT.

NO.	Δ	RAD	ARC	TAN
2	14° 38' 46"	670.27'	170.95'	89.94'
3	12° 44' 28"	670.27'	149.05'	74.83'
7	8° 11' 31"	670.27'	95.45'	48.00'
8	73° 28' 32"	15.00'	19.37'	11.30'
9	5° 29' 07"	280.00'	26.91'	13.41'
10	2° 49' 01"	670.27'	32.95'	18.48'
11	90° 24' 00"	15.00'	23.67'	15.11'
32	89° 36' 00"	15.00'	23.46'	14.90'