

PART OF N.W. 1/4 OF SEC. 27, T. 7 N., R. 1 W., S. L. B. & M.
CAMARREN COVE ESTATES SUBDIVISION
 PHASE I
 LOTS 1 TO 14 & 29 TO 35

64


TAXING UNIT 10

IN NORTH OGDEN CITY

PREFIX 16-064

SCALE 1" = 50'

SEE PAGE 55

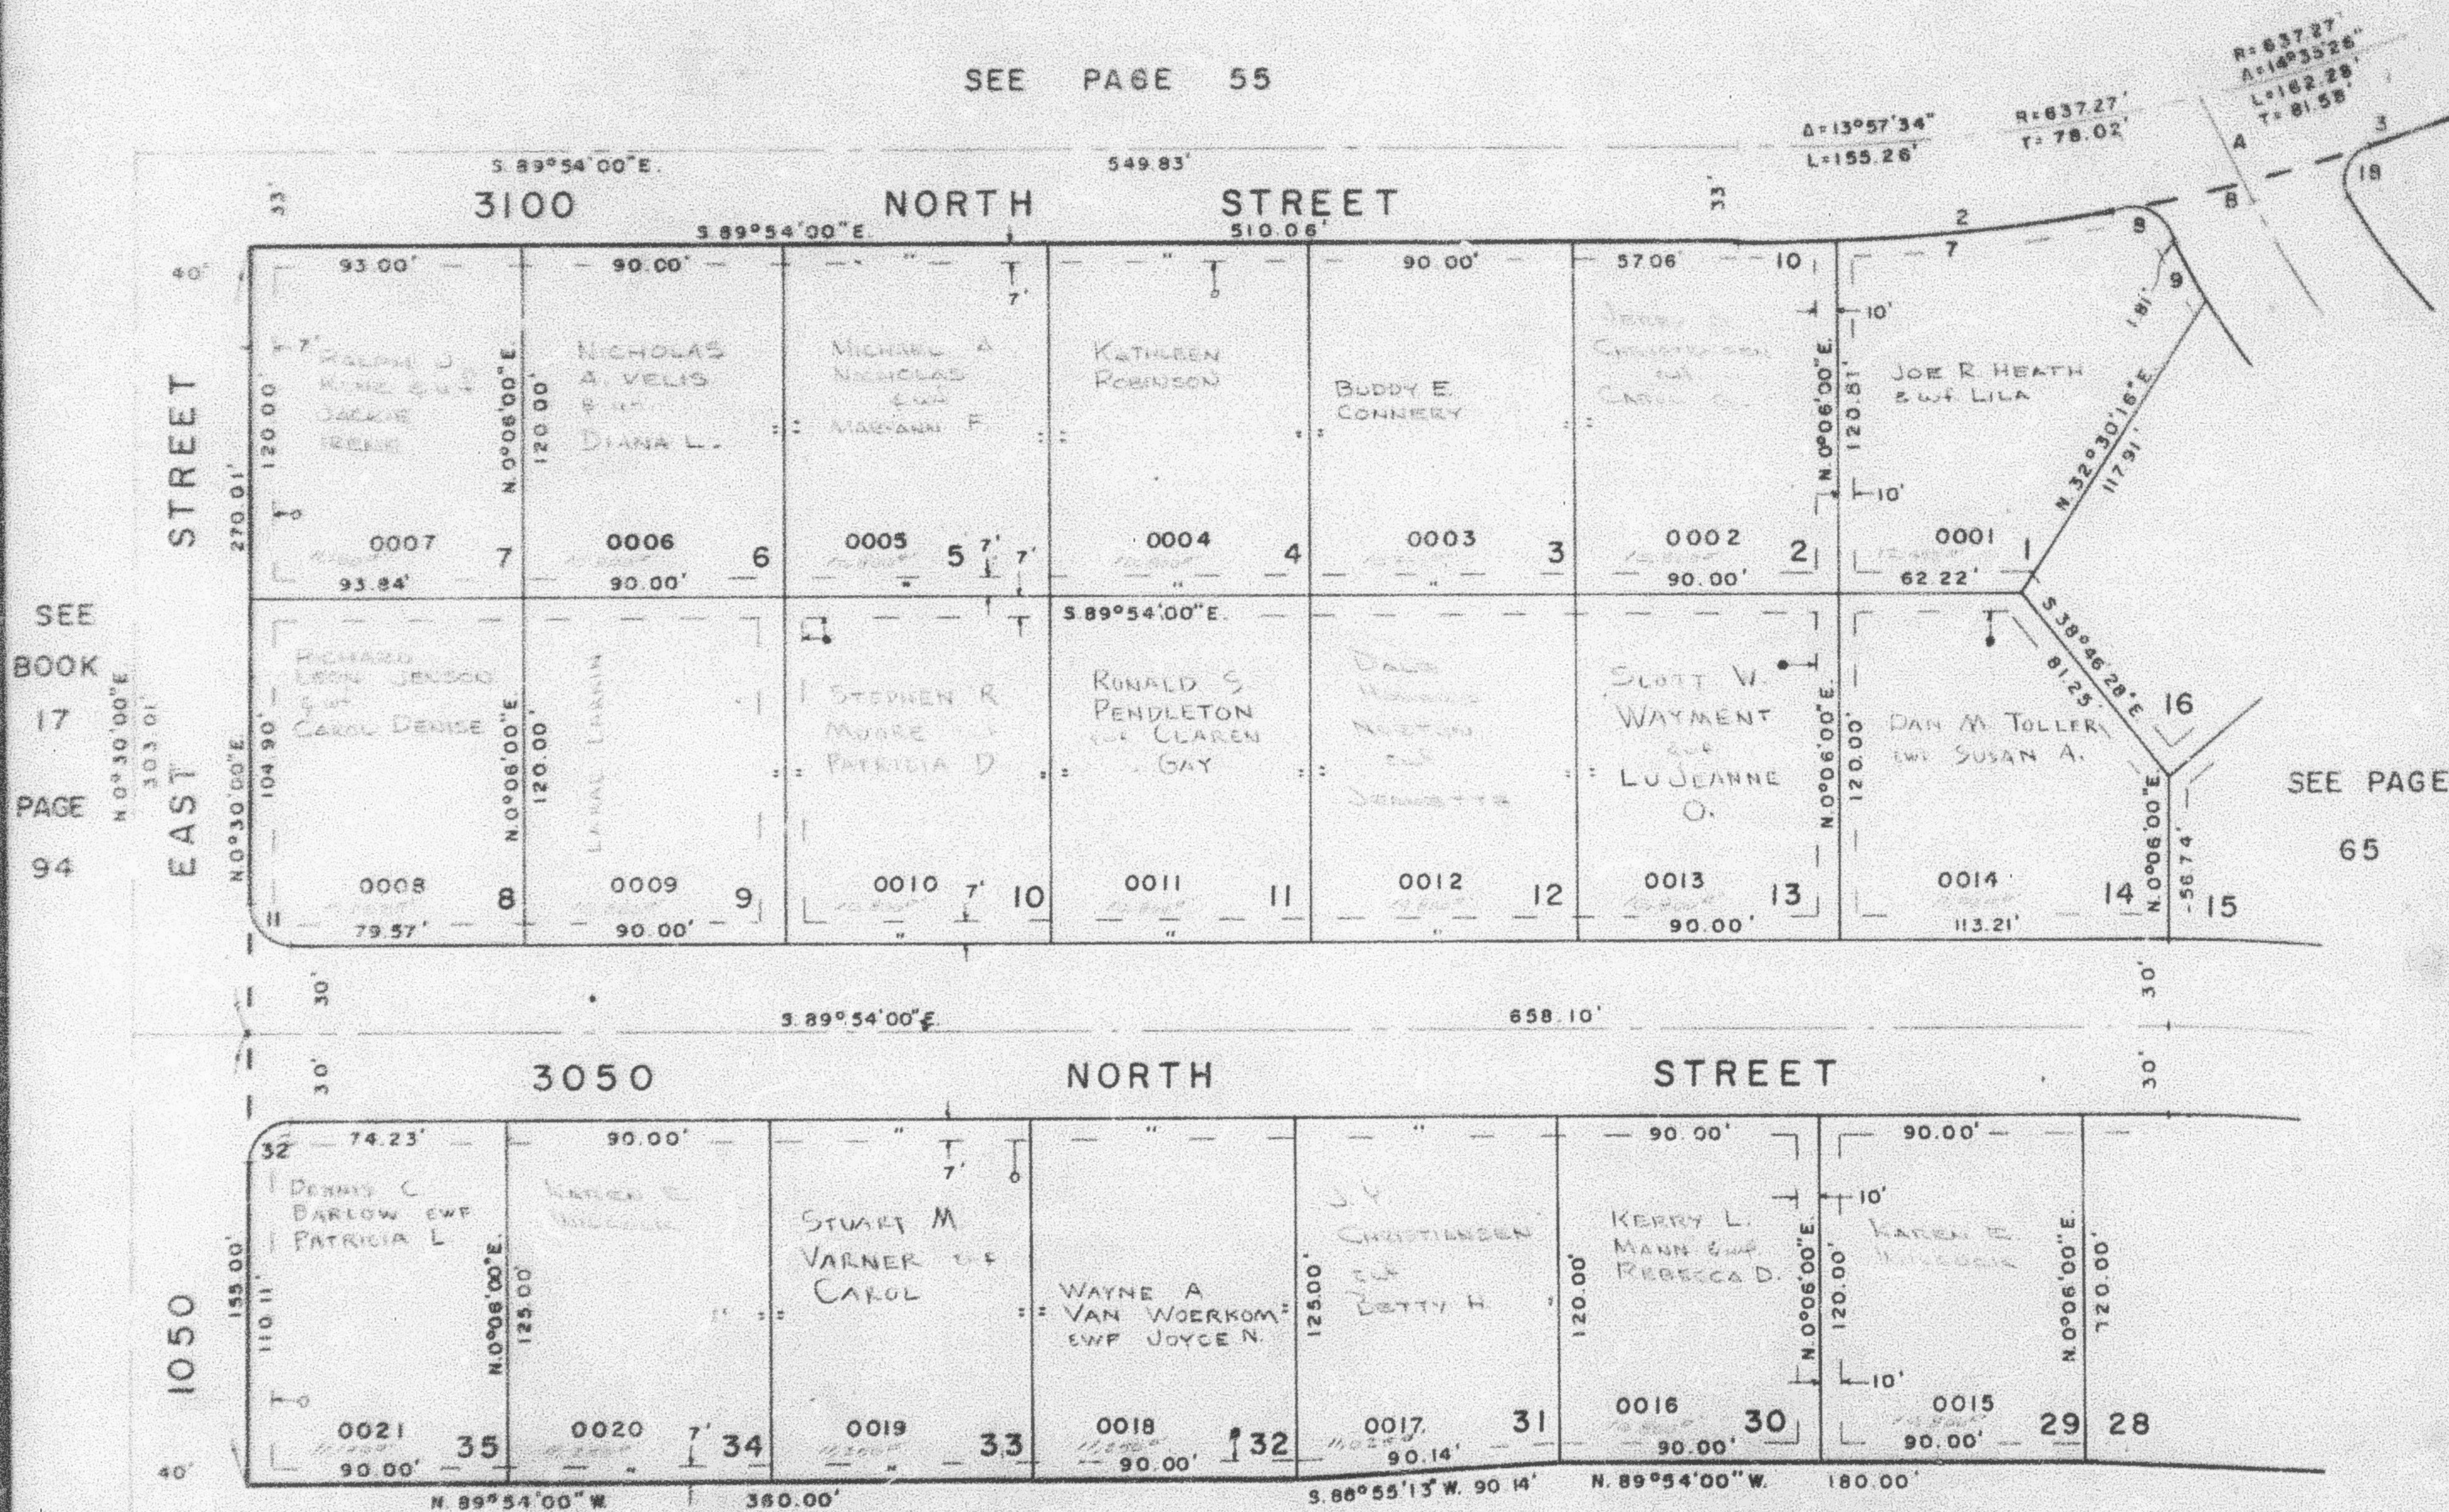

FOR COMPLETE ENG. DATA
 SEE ORIG. DEED PLAT IN
 BOOK 19, PAGE 43

CENTERLINES
 NO. BEARING DIST
 A S. 26° 55' 00" E. 33.83'
 B S. 26° 55' 00" E. 5.88'

LEGEND
 — UTILITY & DRAINAGE ESMT.
 — UTILITY ESMT.