

PART OF N.W. 1/4 OF SEC. 27, T. 7 N., R. 1 W., S. L. B. & M.
CAMARREN COVE ESTATES SUBDIVISION

PHASE I

LOTS 1 to 14 & 29 to 35


IN NORTH OGDEN CITY

SCALE 1" = 50'

TAXING UNIT 10

PREFIX 16-064

SEE PAGE 55

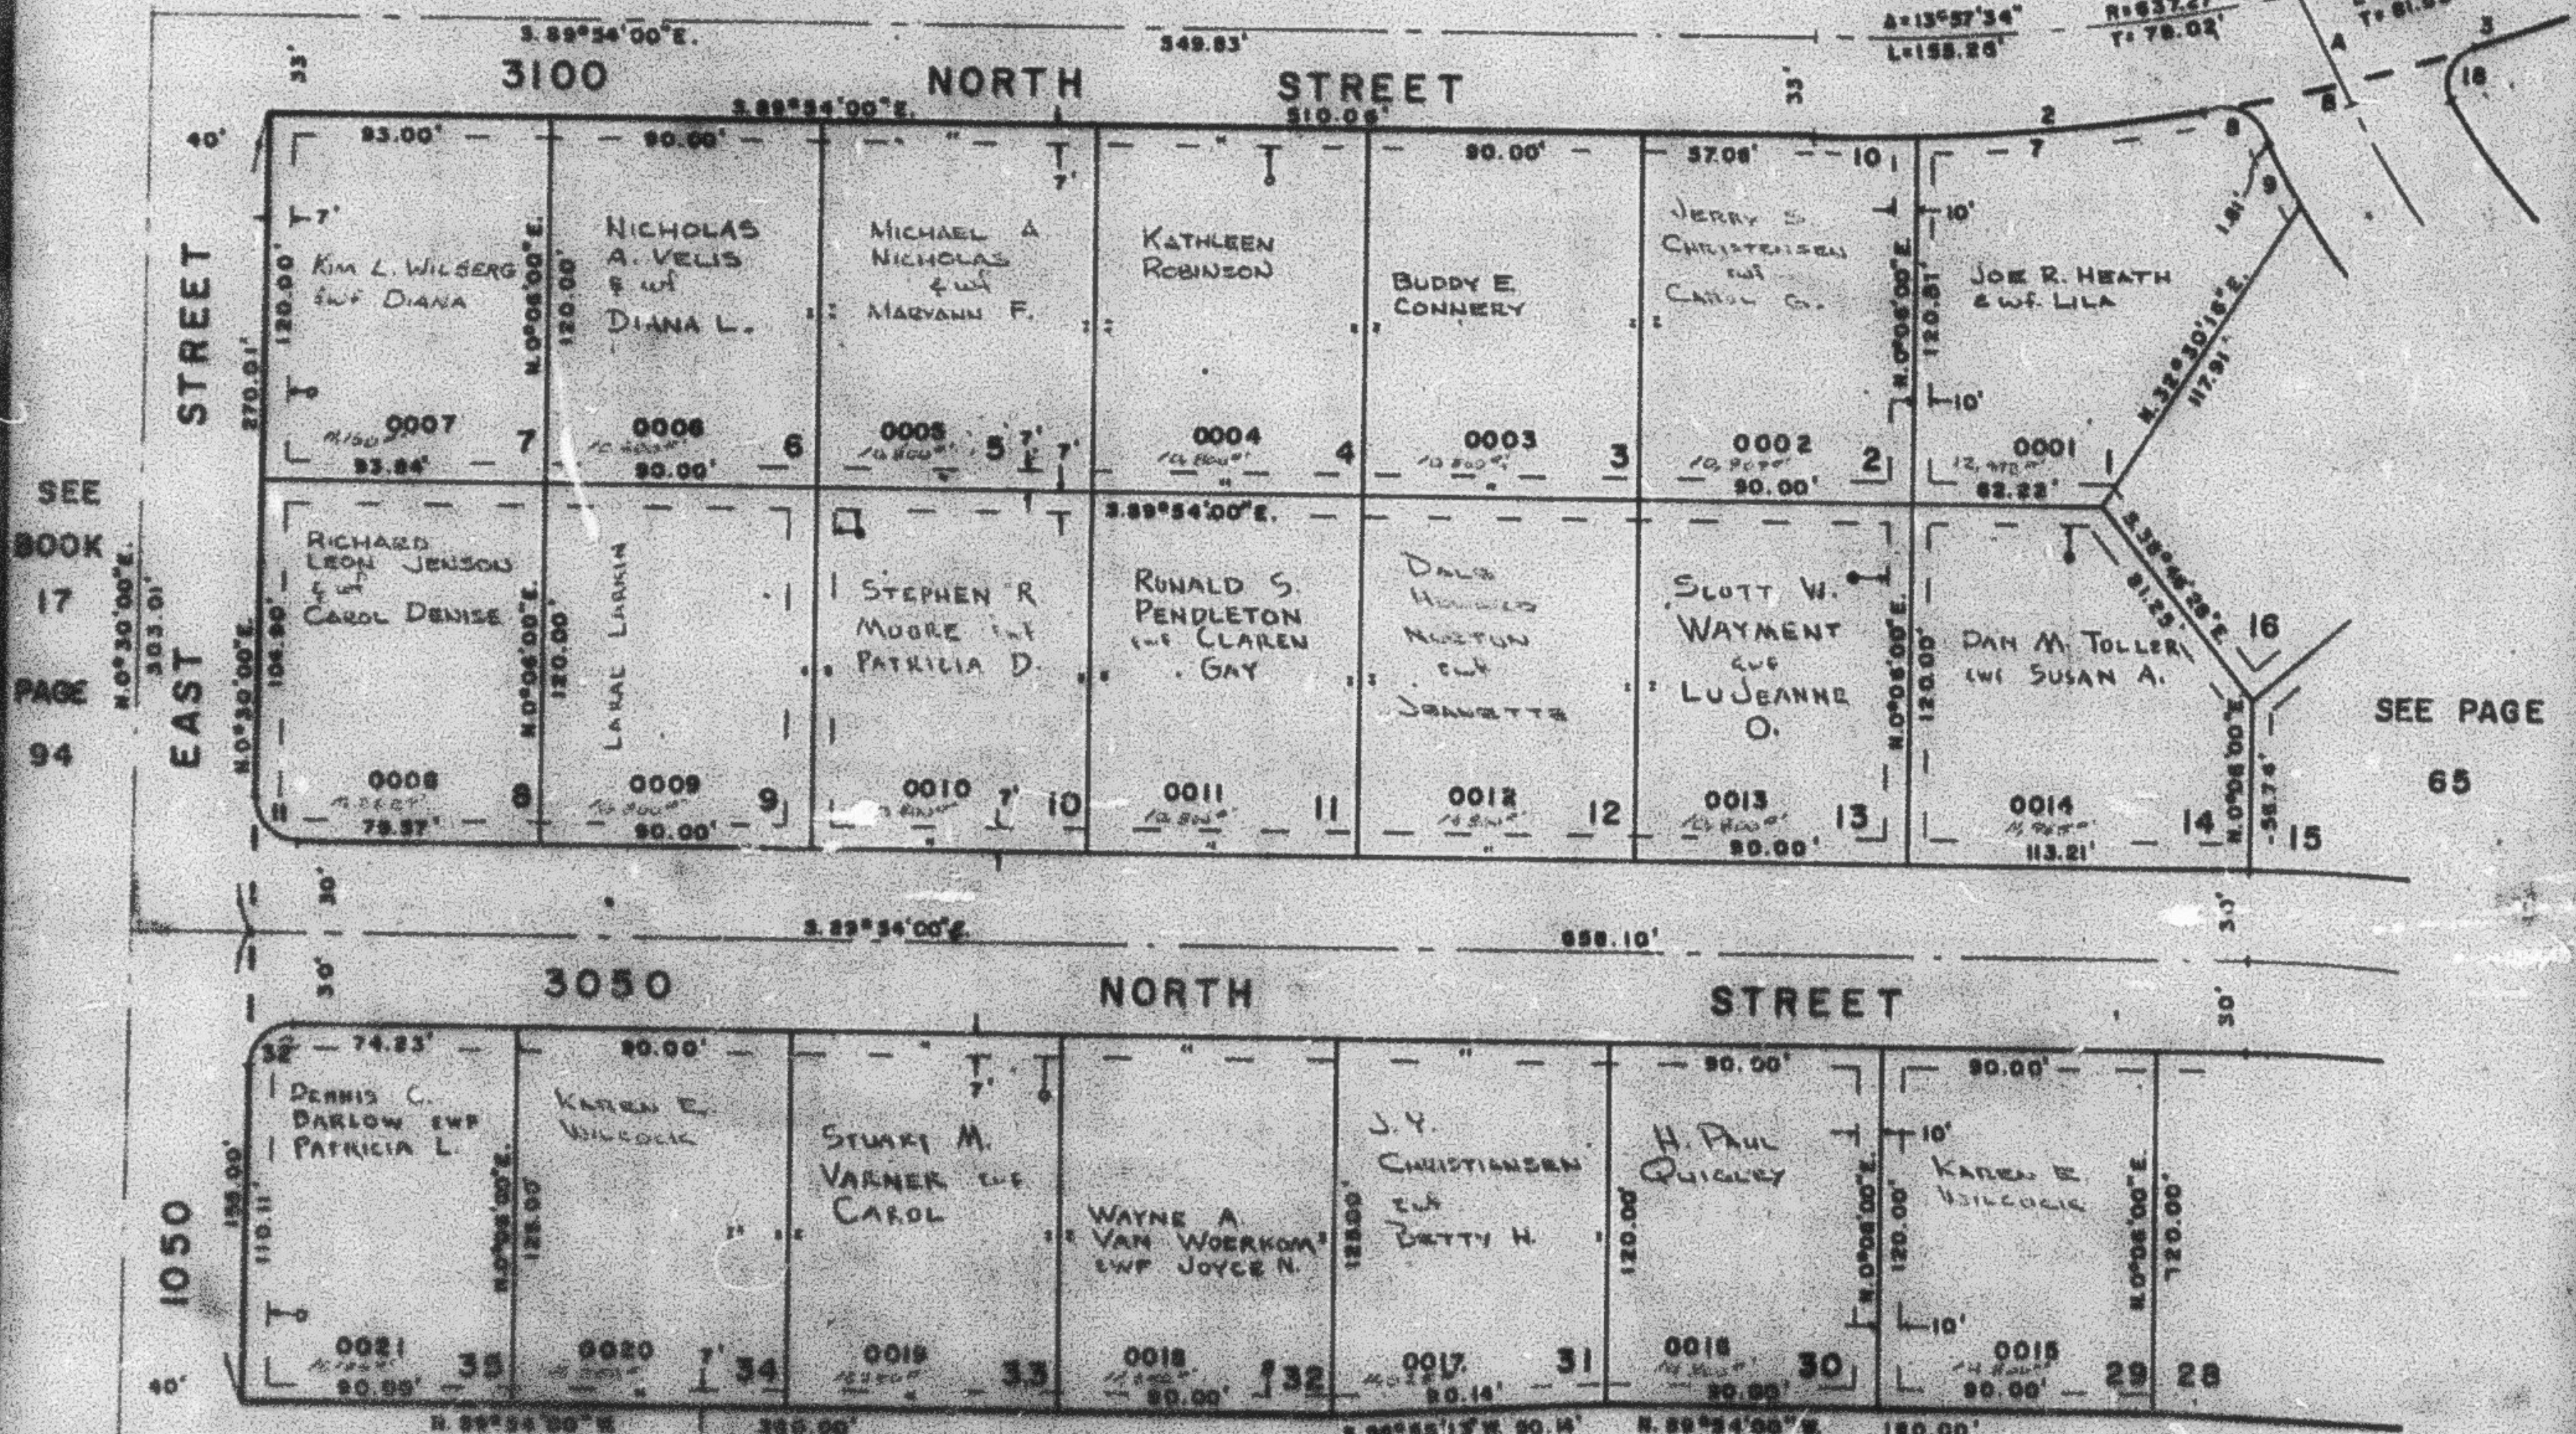

SEE PAGE 49-4

FOR COMPLETE CURVE DATA
 SEE ORIG. SURV. PLAT IN
 BOOK 19, PAGE 43

CENTERLINES
 NO. 100000 0187
 A 1000000 53.83
 S 1000000 5.88

LEGEND
 S—UTILITY & DRAINAGE EMT.
 O—UTILITY EMT.

NO.	ANG.	ARC	TAN
1	14°30'46"	870.27	170.25 25.94
2	12°44'28"	870.27	149.05 74.23
3	8°11'21"	870.27	95.45 48.00
4	7°38'53"	13.00	19.37 11.50
5	5°25'27"	250.00	38.87 19.41
10	2°46'21"	870.27	32.95 16.48
11	2°0'21"	13.00	22.87 13.11
32	2°0'21"	13.00	22.45 12.90