

PART OF N.W. 1/4 OF SEC. 27, T. 7 N., R. 1 W., S. L. B. & M.
CAMARREN COVE ESTATES SUBDIVISION
 PHASE I

LOTS 1 TO 14 & 29 TO 35

TAXING UNIT 10


IN NORTH OGDEN CITY

PREFIX 16-064

SCALE 1" = 50'

SEE PAGE 55

SEE
BOOK
17
PAGE
94

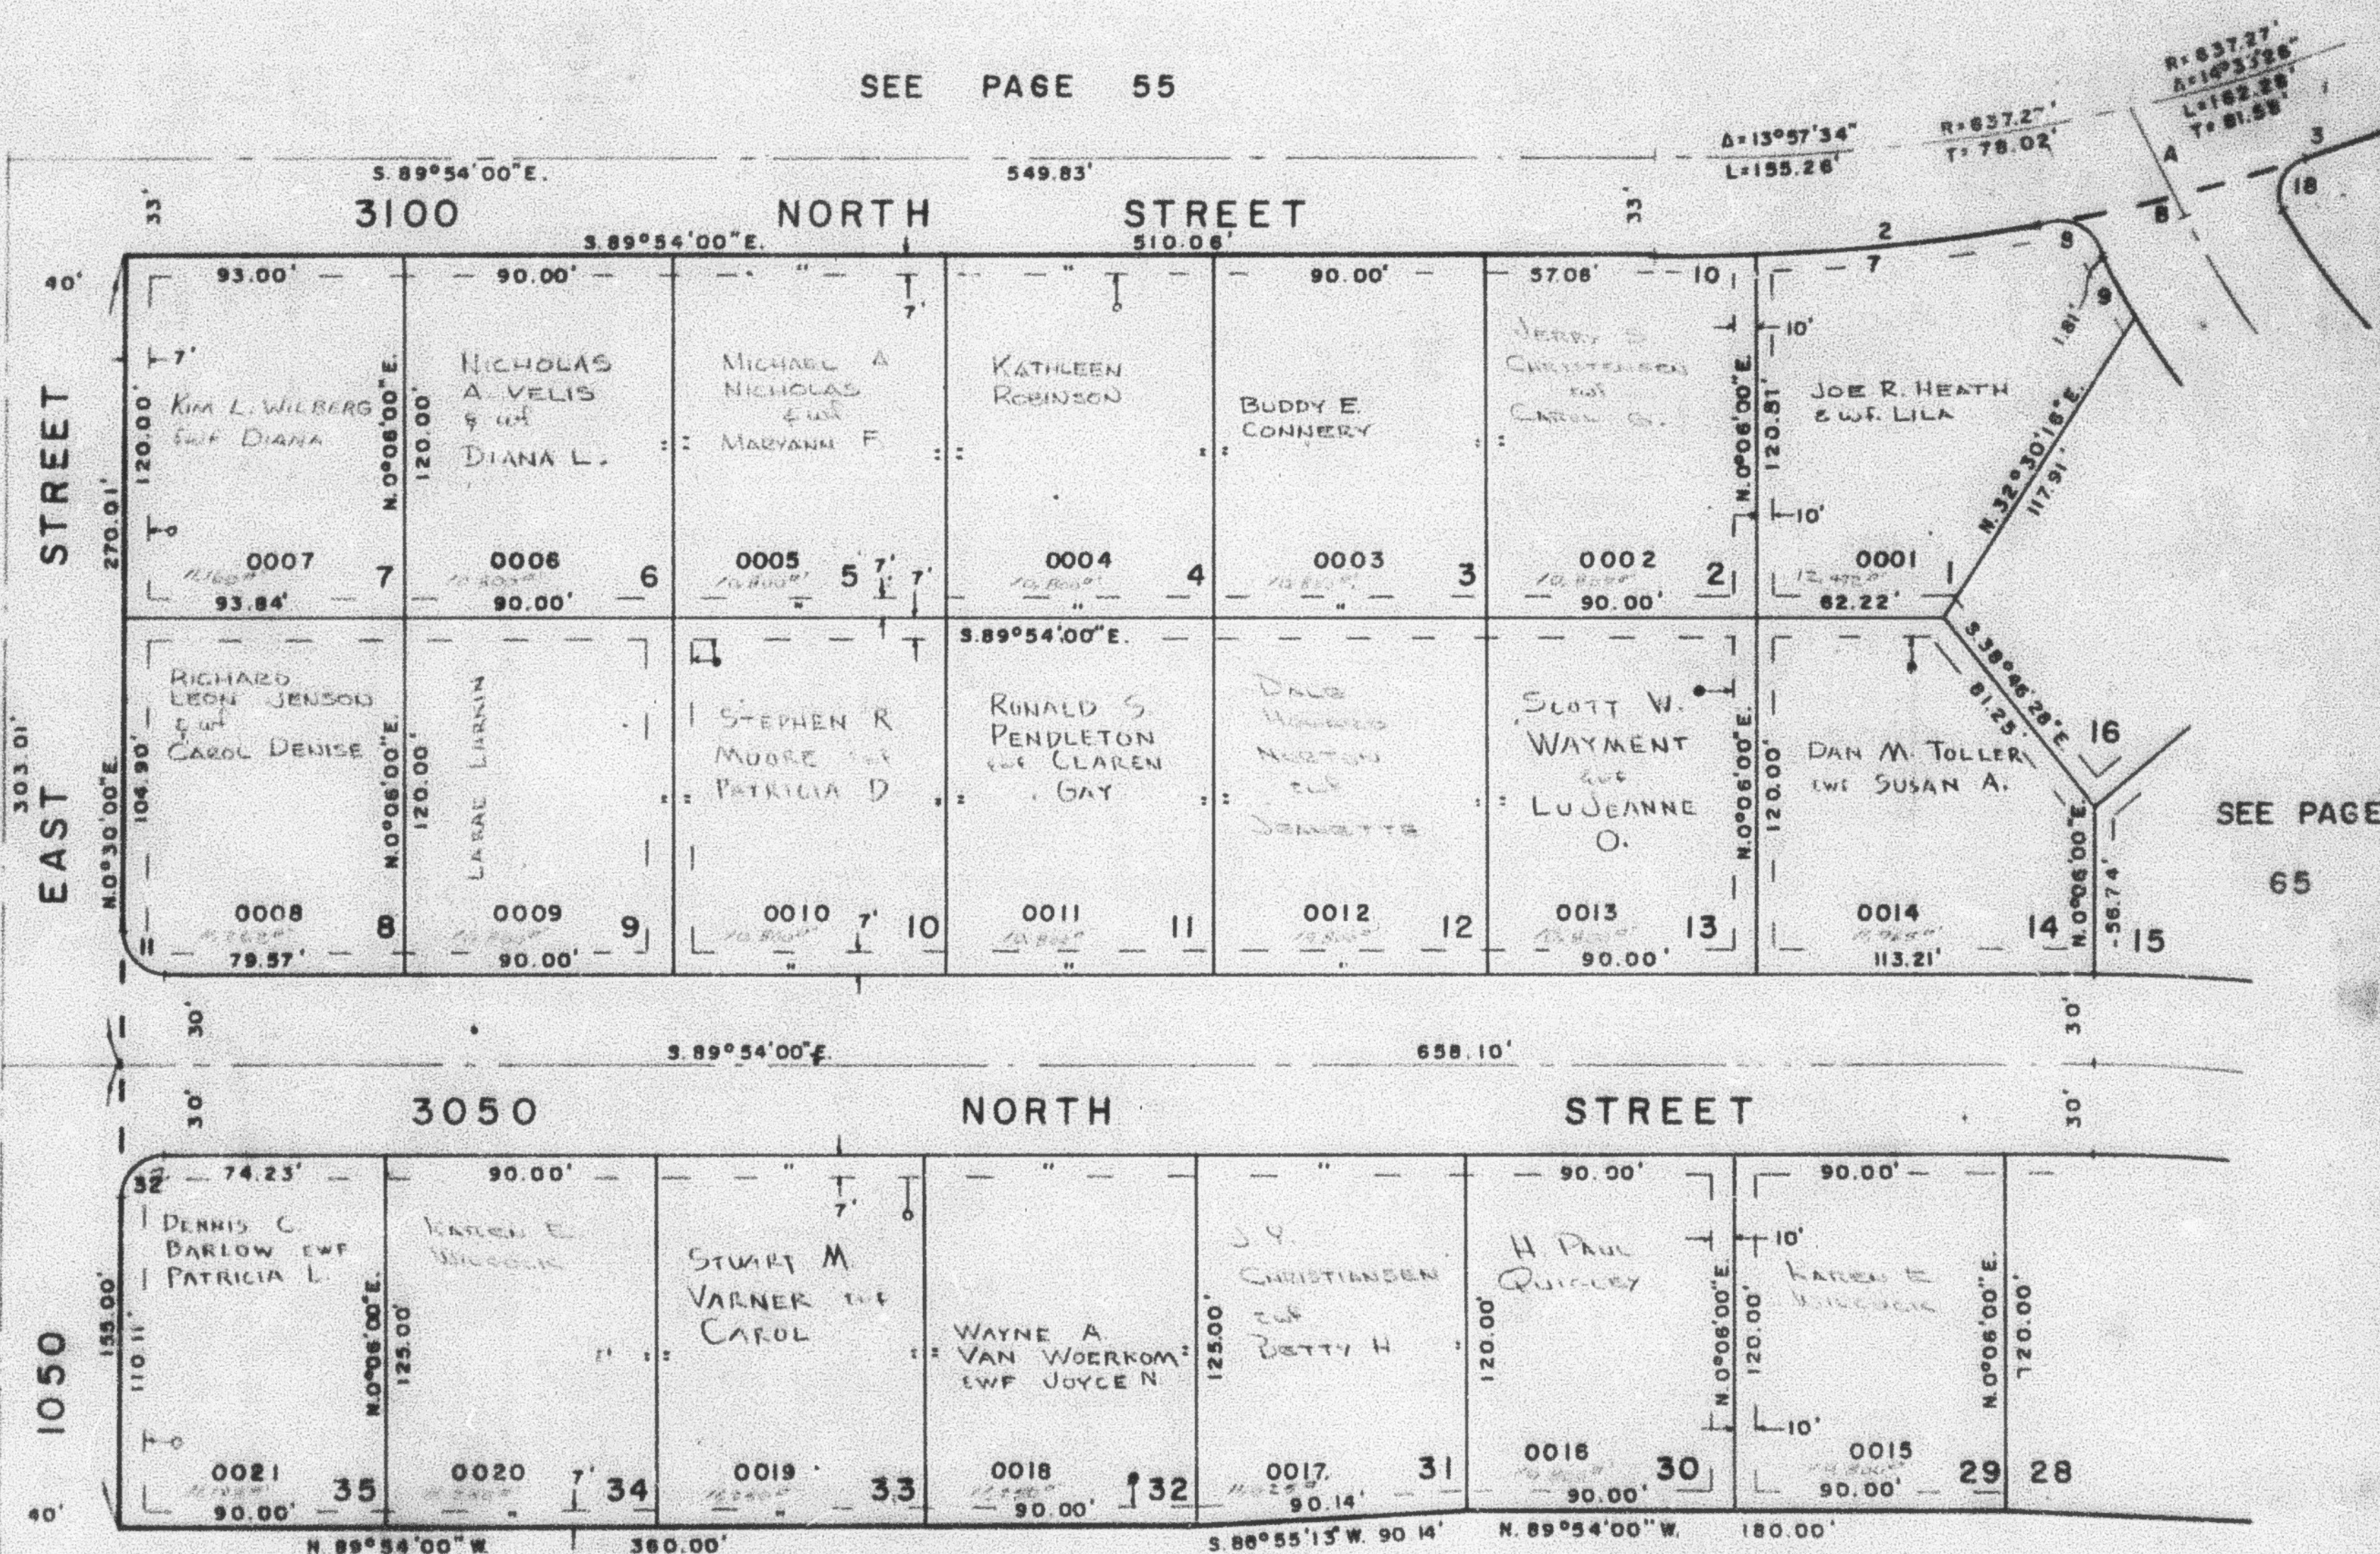

SEE PAGE
65

SEE PAGE 49-4

FOR COMPLETE ENG. DATA
SEE ORIG. DEED PLAT IN
BOOK 19, PAGE 43

CENTERLINES
NO. BEARING DIST.
A S. 26° 55' 00" E. 33.83'
B S. 26° 55' 00" E. 5.88'

LEGEND
 UTILITY & DRAINAGE ESMT.
 UTILITY ESMT.

NO.	A	RAD.	ARC	TAN
2	14° 36' 46"	670.27'	170.95'	85.94'
3	12° 44' 18"	670.27'	149.05'	74.83'
7	8° 11' 31"	670.27'	95.63'	48.00'
8	73° 59' 32"	15.00'	19.37'	11.30'
9	5° 29' 07"	280.00'	28.81'	13.41'
10	2° 49' 01"	670.27'	32.95'	16.48'
11	90° 24' 00"	15.00'	23.67'	15.11'
32	89° 36' 00"	15.00'	23.48'	14.90'