

PHASE I

LOTS 1 TO 14 & 29 TO 35


TAXING UNIT: 10

IN NORTH OGDEN CITY

PREFIX: 16-064

SCALE 1" = 50'

SEE PAGE 55

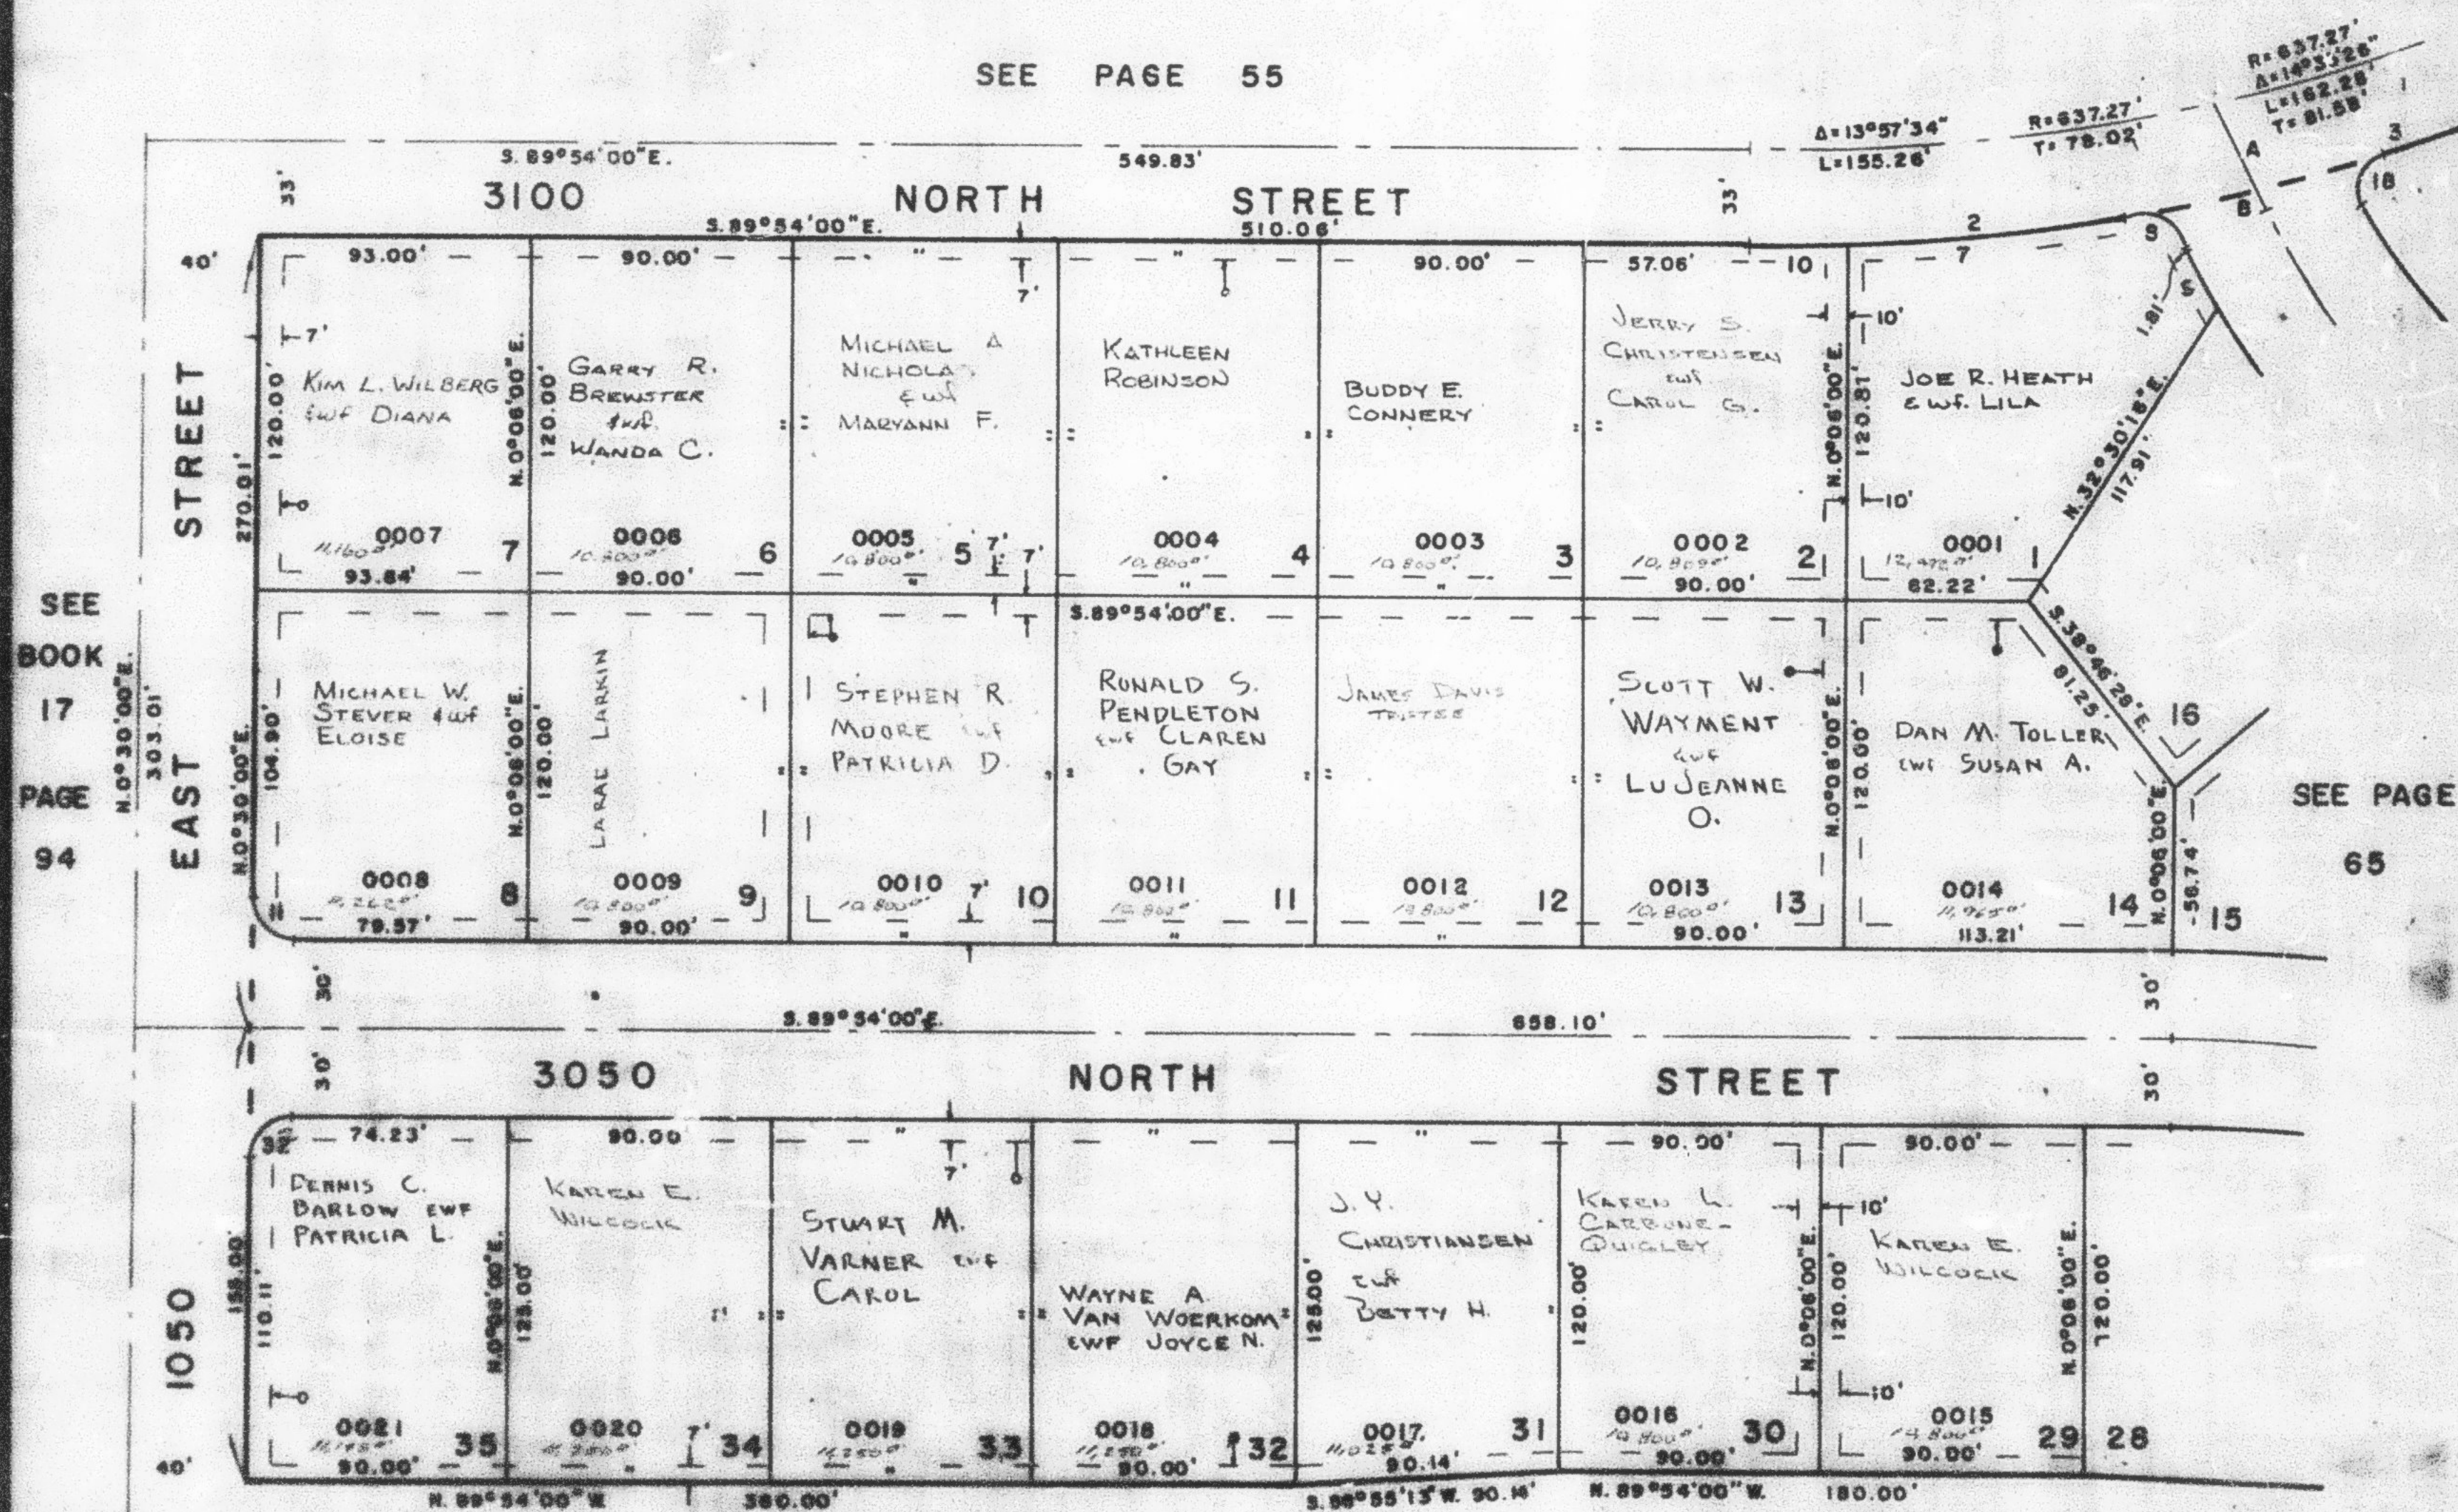

SEE PAGE 49-4

FOR COMPLETE ENG. DATA
SEE ORIG. DES. PLAT IN
BOOK 19, PAGE 43

CENTERLINE S		
NO.	BEARINGS	DIST
A	275° 00' 00" E	33.83'
B	320° 00' 00" E	5.00'

LEGEND
 ○— UTILITY & DRAINAGE EST.
 ○— UTILITY CONT.

	CURVE		DATA	
NO.	ANGLE	RAD	ARC	TAN
2	14°36'46"	670.27	170.95	55.94
3	12°44'28"	670.27	149.05	74.53
4	8°11'51"	670.27	95.45	48.65
8	73°59'32"	15.00	19.37	11.50
9	5°58'07"	290.00	26.81	13.41
10	2°45'07"	670.27	32.95	16.18
11	90°34'00"	15.00	23.67	15.31
32	59°36'00"	15.00	23.46	14.90