

PART OF N.W. 1/4 OF SEC. 27, T. 7 N., R. 1 W., S. L. B. & M.

CAMARREN COVE ESTATES SUBDIVISION

PHASE I

LOTS 1 TO 14 & 29 TO 35

TAXING UNIT: 10

IN NORTH OGDEN CITY


PREFIX: 16-064

SCALE 1" = 50'

SEE PAGE 55

SEE
BOOK
17
PAGE
94

SEE PAGE
65

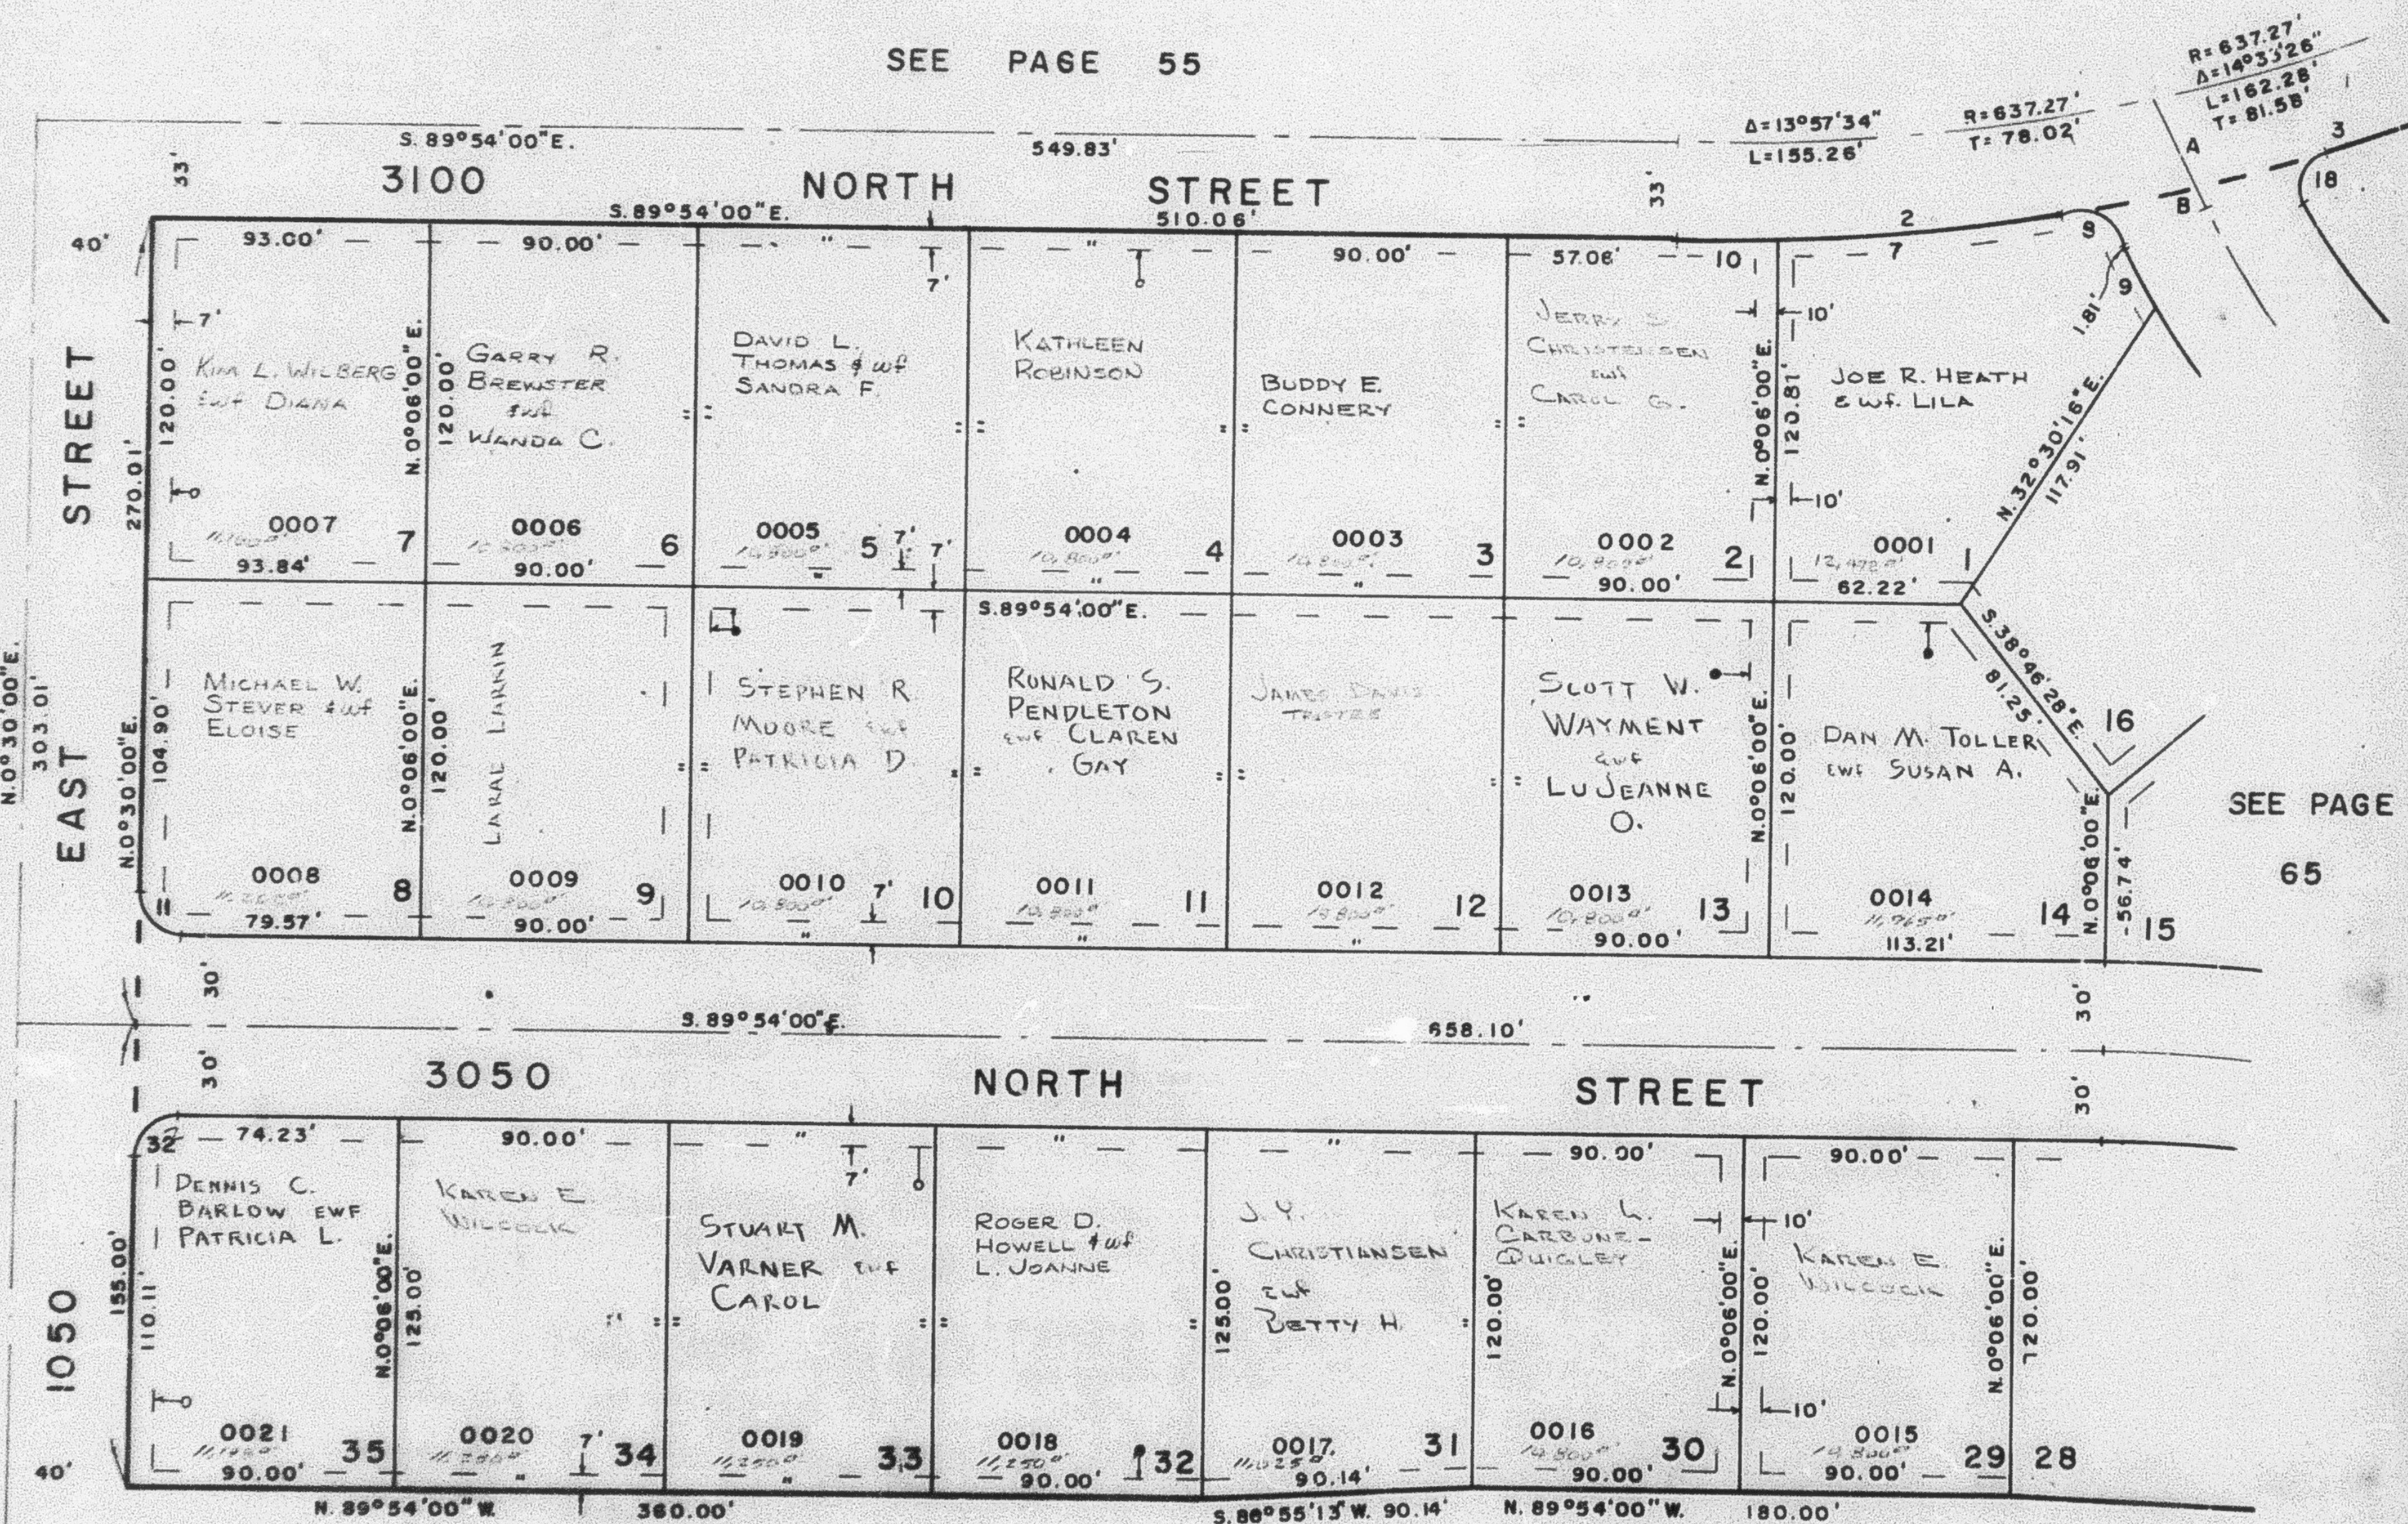

SEE PAGE 49-4

FOR COMPLETE ENG. DATA
SEE ORIG. DEED PLAT IN
BOOK 19, PAGE 43

CENTERLINES
NO. BEARING DIST.
A 328°55'00"E 33.83'
B 328°55'00"E 5.88'

LEGEND
— UTILITY & DRAINAGE ESMT.
— UTILITY ESMT.

CURVE DATA				
NO.	Δ	RAD.	ARC	TAN
2	14°36'46"	670.27'	170.95'	85.94'
3	12°44'28"	670.27'	149.05'	74.83'
7	8°11'31"	670.27'	95.83'	48.00'
8	73°30'32"	15.00'	19.37'	11.30'
9	5°29'07"	280.00'	26.81'	13.41'
10	2°49'01"	670.27'	32.95'	16.48'
11	90°24'00"	15.00'	23.67'	15.11'
32	85°36'00"	15.00'	23.46'	14.90'