

PART OF N.W. 1/4 OF SEC. 27, T. 7 N., R. 1 W., S. L. B. & M.

CAMARREN COVE ESTATES SUBDIVISION

PHASE I

64

TAXING UNIT: 10


LOTS 1 TO 14 & 29 TO 35

IN NORTH OGDEN CITY

PREFIX: 16-064

SCALE 1" = 50'

SEE PAGE 55

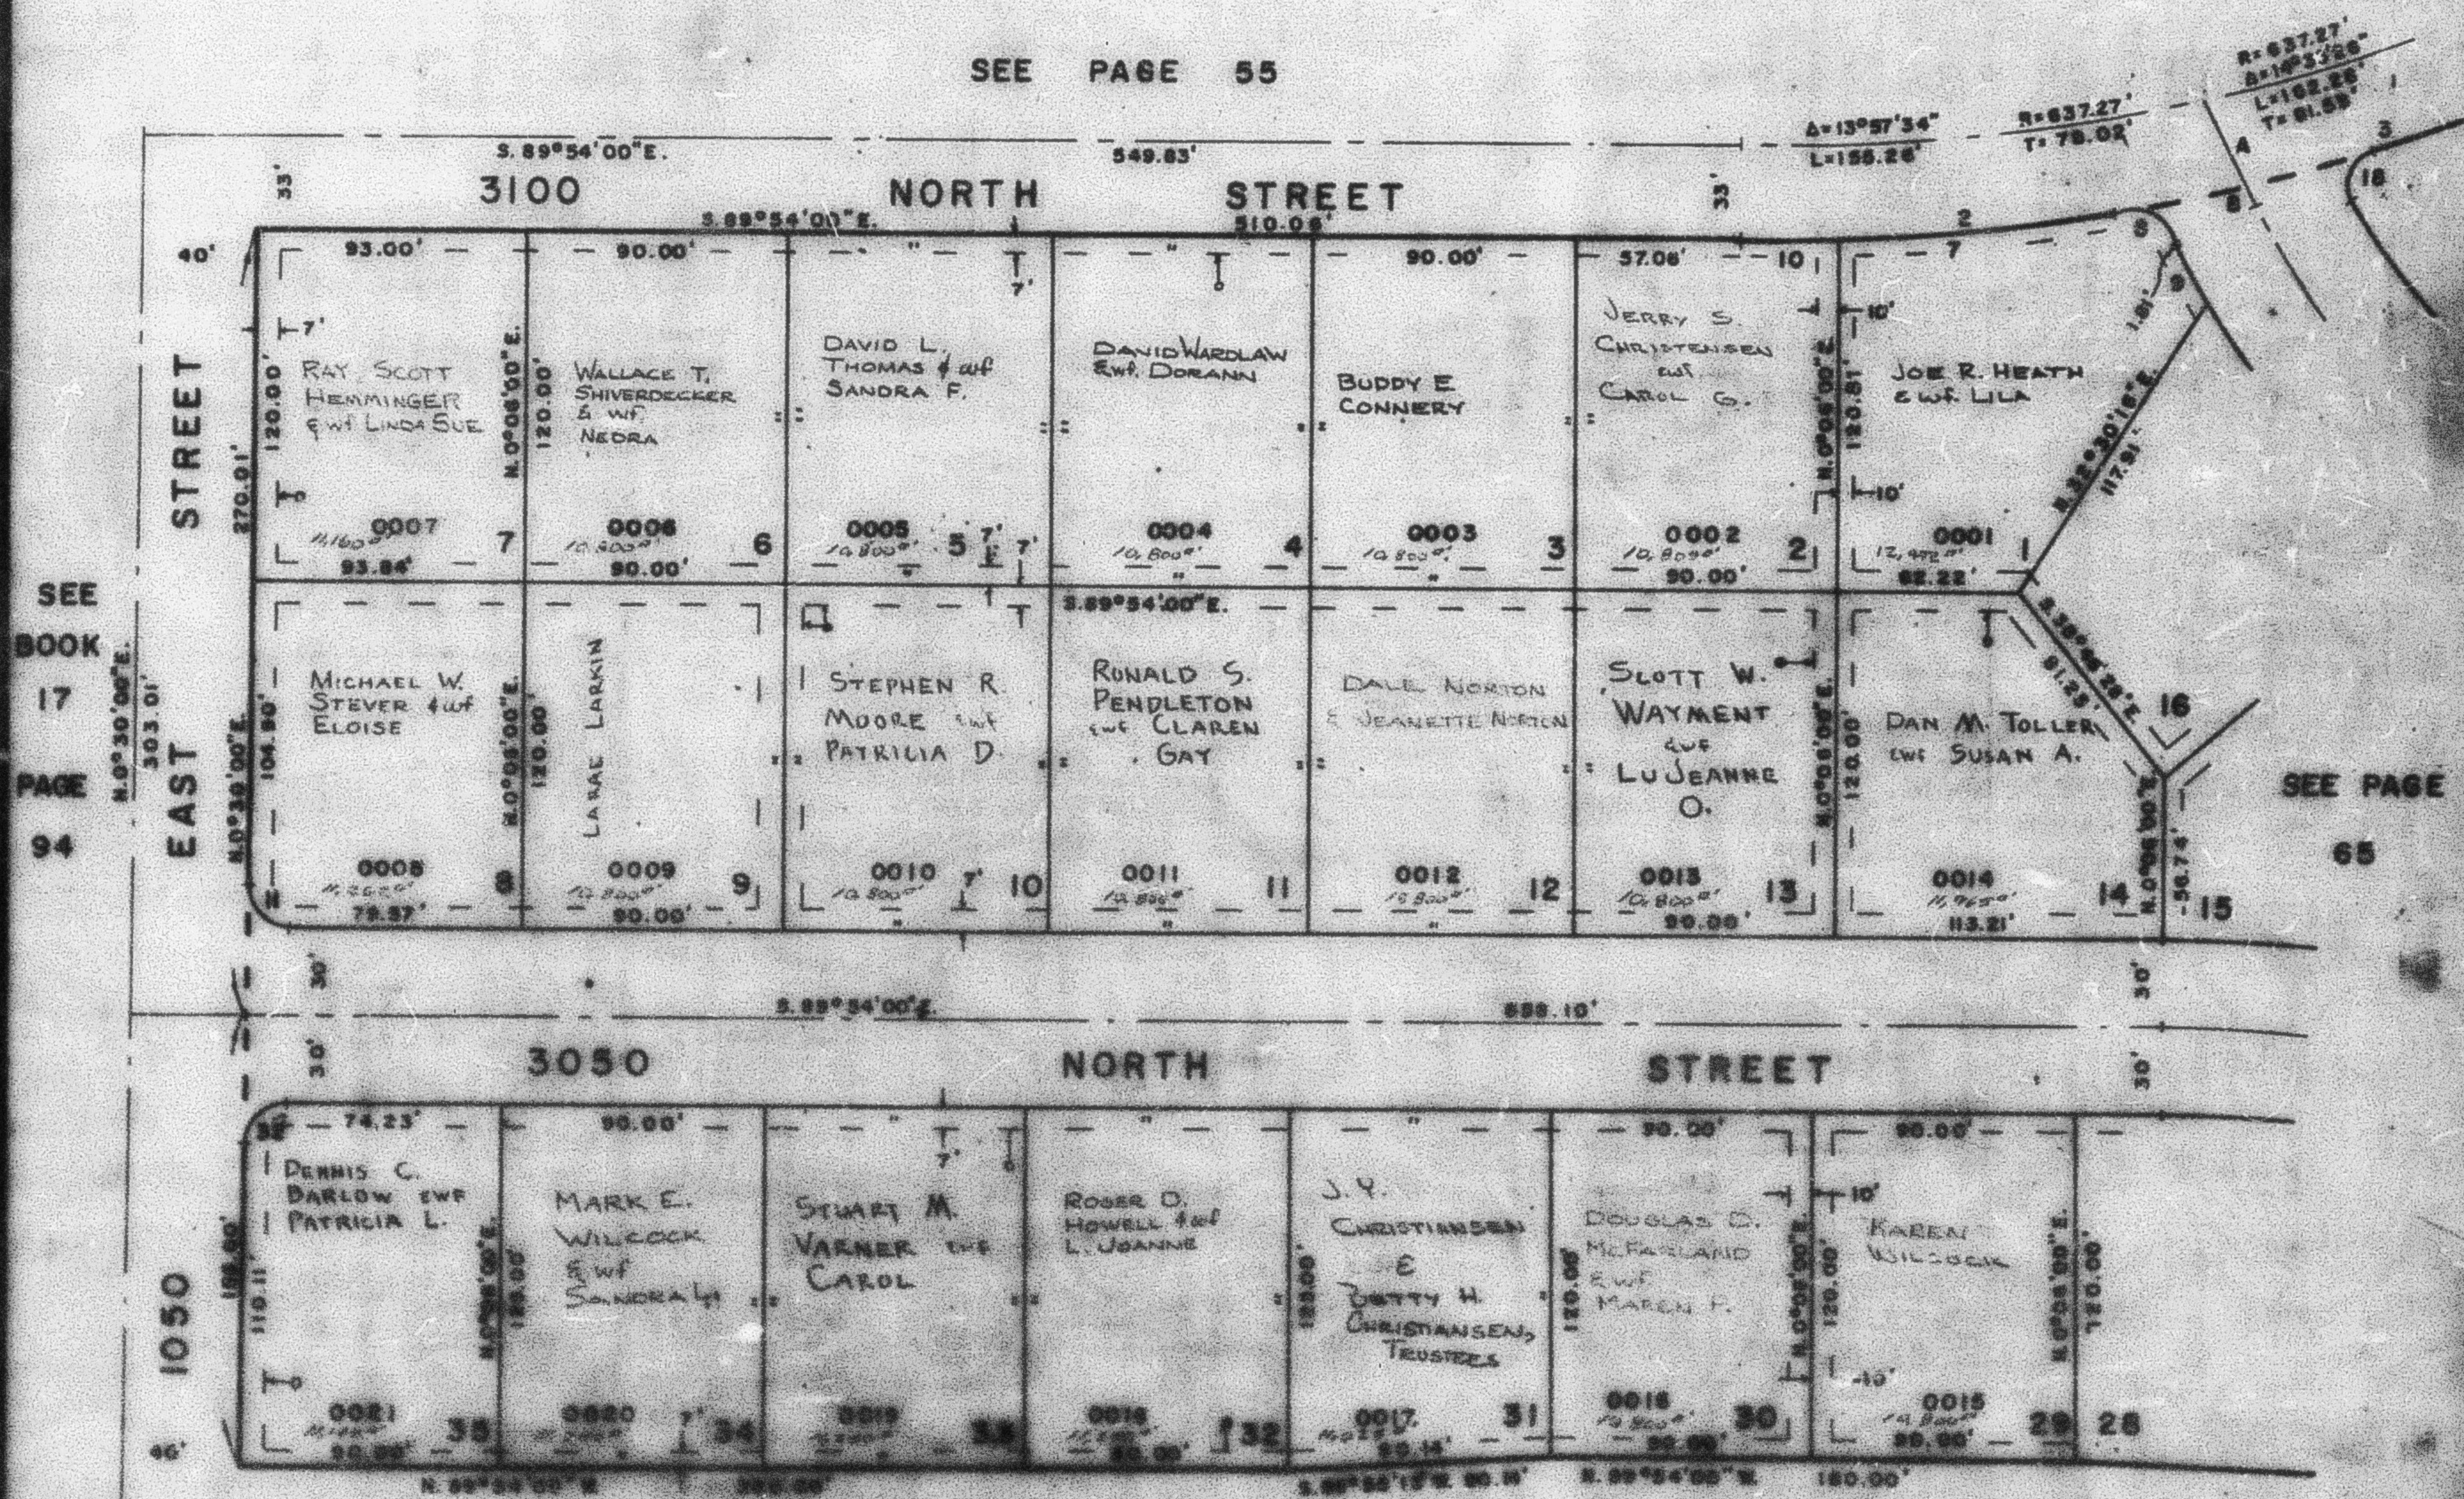

SEE PAGE 45-4

FOR COMPLETE END DATA
SEE THIS SET, PLAT IN
BOOK 16, PAGE 43

ENTRANCES
BY
BY
BY

LEGEND
--- UTILITY & EGRESS ROAD
--- UTILITY ROAD

NO.	S	ARC	CHORD	TAN
2	14°25'45"	576.27'	173.85'	85.34'
3	14°25'45"	576.27'	173.85'	85.34'
7	27°21'31"	295.57'	85.45'	40.00'
8	27°21'31"	15.00'	19.37'	11.50'
9	27°21'31"	295.57'	85.45'	40.00'
10	27°21'31"	576.27'	173.85'	85.34'
11	27°21'31"	15.00'	19.37'	11.50'
20	27°21'31"	15.00'	19.37'	11.50'