

PART OF N.W. 1/4 OF SEC. 27, T. 7 N., R. 1 W., S. L. B. & M.  
**CAMARREN COVE ESTATES SUBDIVISION**  
 PHASE I

LOTS 1 TO 14 & 29 TO 35


TAXING UNIT: 10

IN NORTH OGDEN CITY

PREFIX: 16-064

SCALE 1" = 50'

SEE PAGE 55

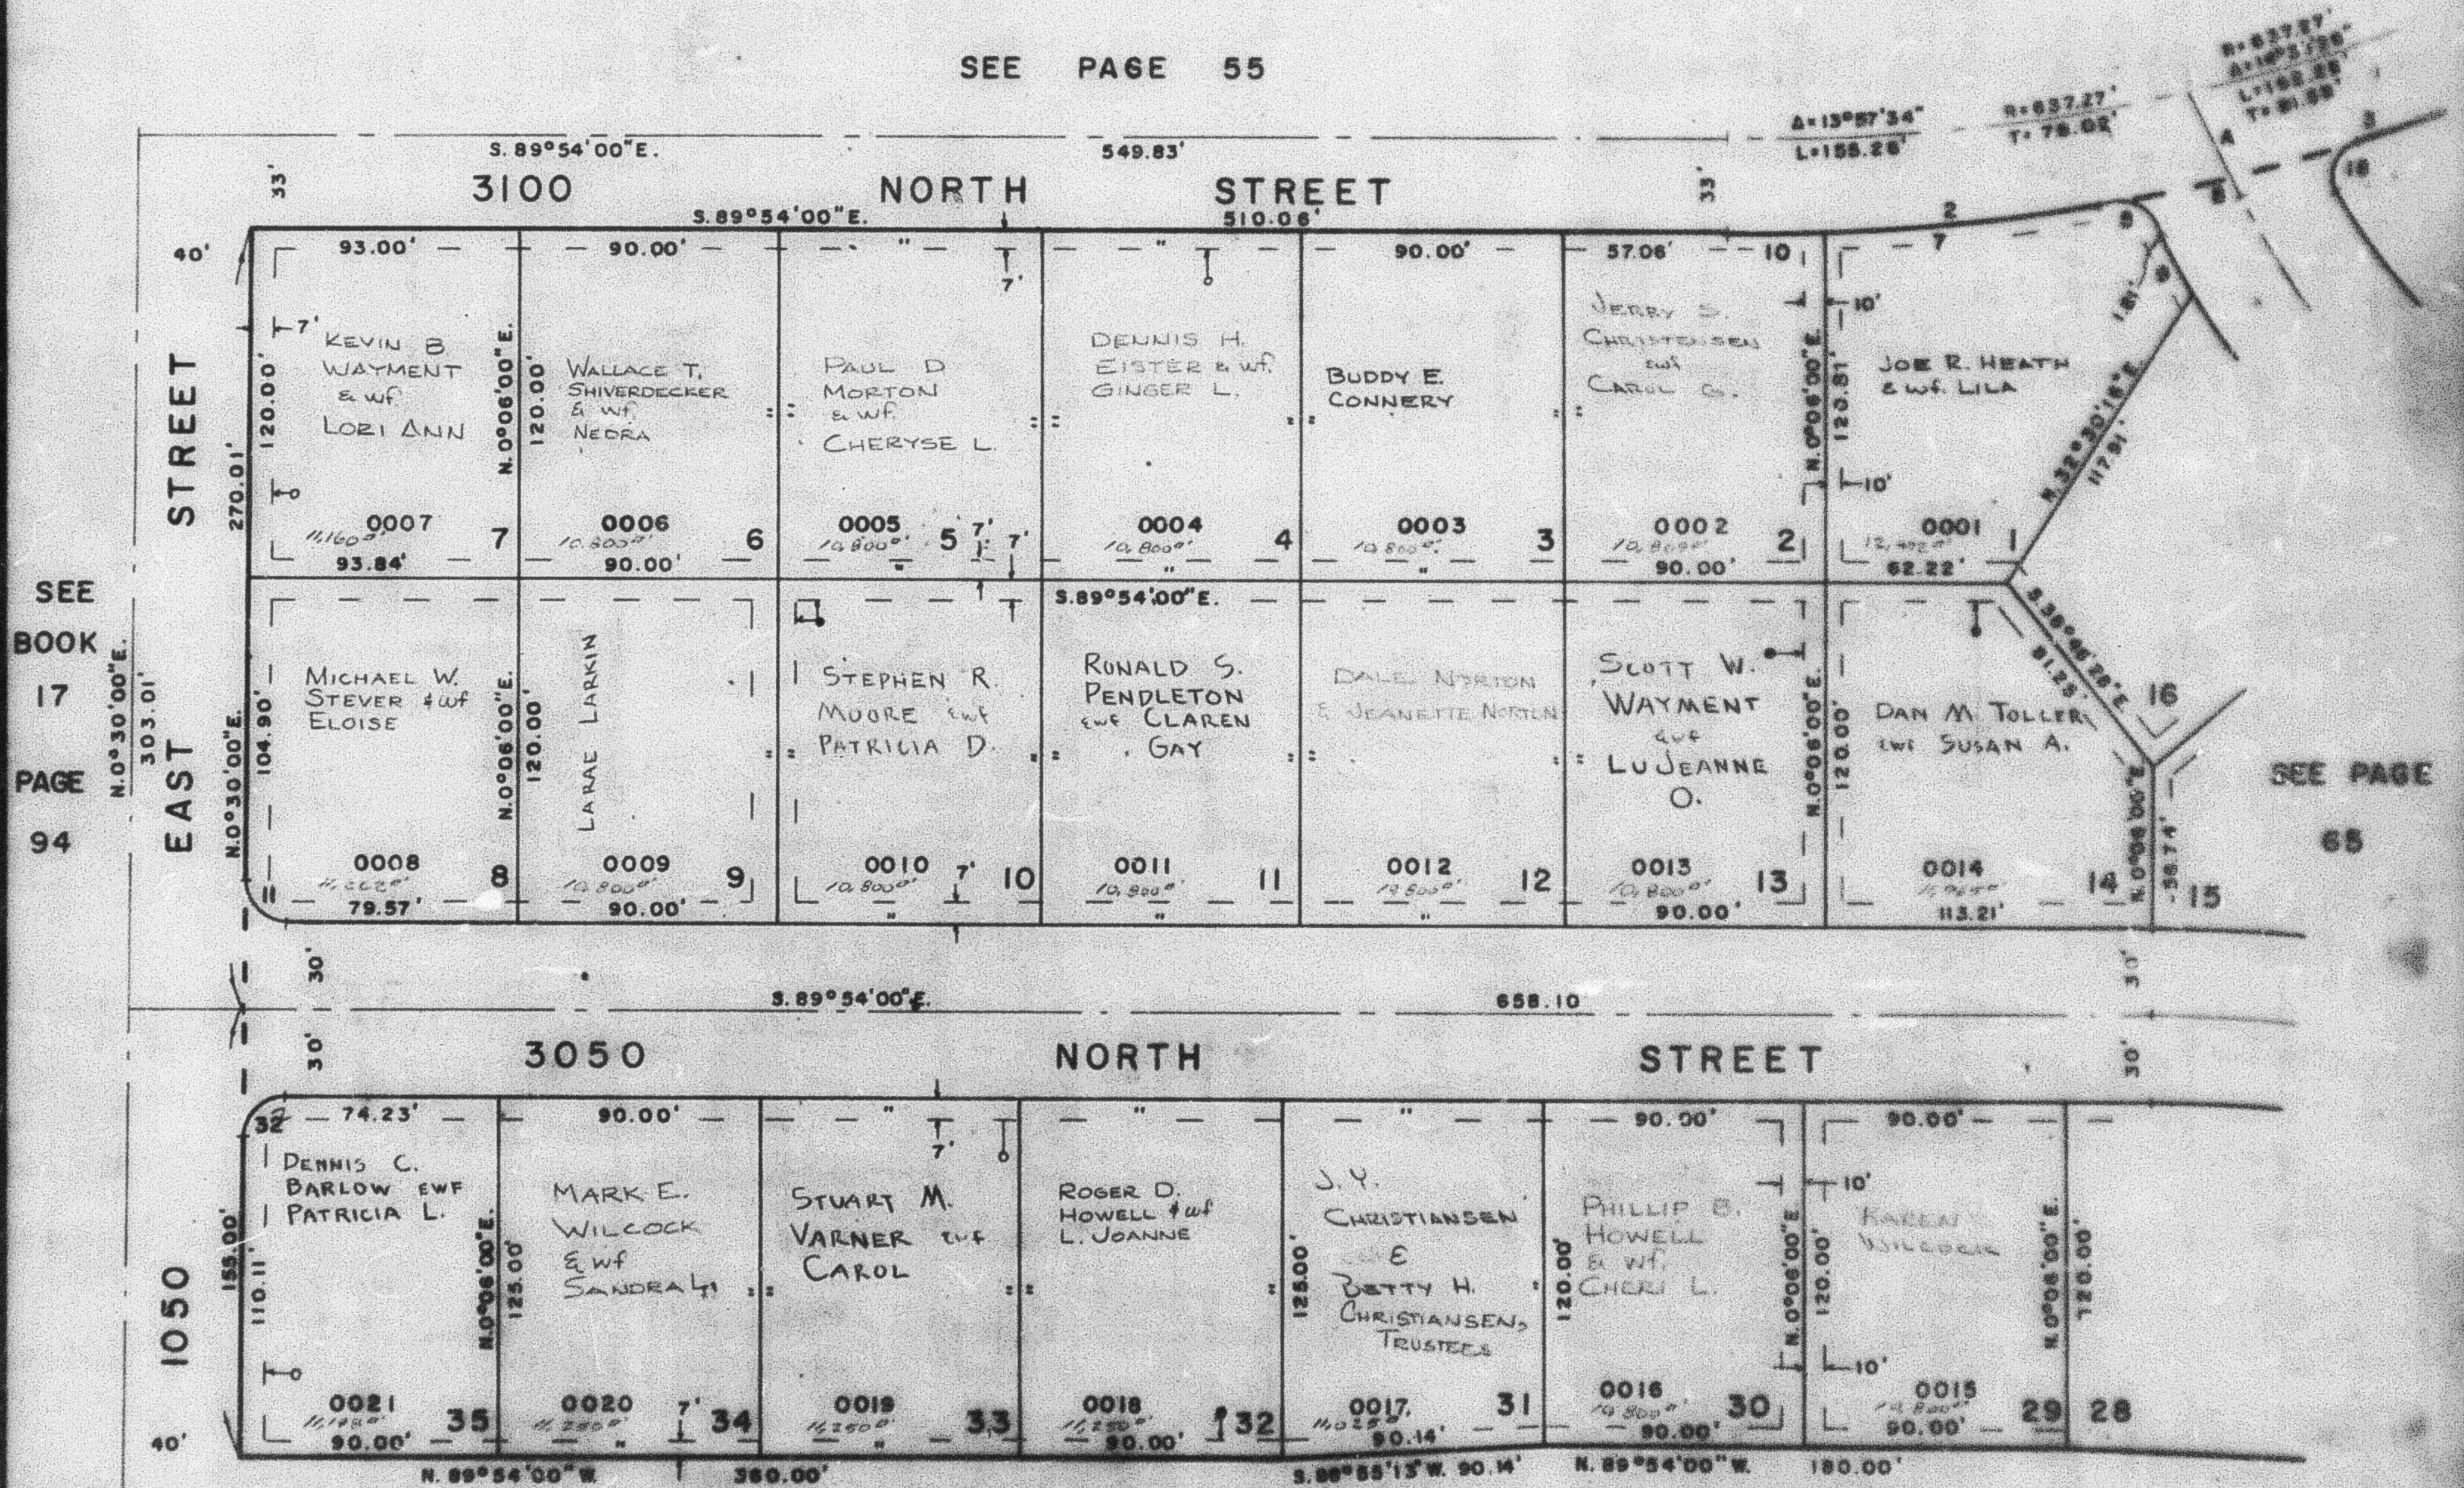

SEE PAGE 65

SEE PAGE 49-4

FOR COMPLETE ENG. DATA  
 SEE ORIG. REG. PLAN IN  
 BOOK 19, PAGE 43

CENTERLINES  
 NO. BEARING DIST  
 4 S. 89°54'00"E 33.00'  
 5 S. 89°54'00"E 5.00'

LEGEND  
 — UTILITY & DRAINAGE ESMT.  
 ○ UTILITY ESMT.

| NO. | ANG       | RAD    | ARC    | TAN    |
|-----|-----------|--------|--------|--------|
| 2   | 14°26'46" | 670.27 | 170.80 | 85.54' |
| 3   | 12°44'28" | 670.27 | 149.05 | 74.83' |
| 7   | 8°11'31"  | 670.27 | 95.63  | 48.00' |
| 8   | 73°26'32" | 15.00  | 19.37  | 11.30' |
| 9   | 8°29'07"  | 280.00 | 26.51  | 13.41' |
| 10  | 2°46'03"  | 670.27 | 32.95  | 16.48' |
| 11  | 80°24'00" | 15.00  | 23.67  | 13.11' |
| 32  | 89°36'00" | 15.00  | 23.46  | 14.90' |