

PART OF N.W. 1/4 OF SEC. 27, T. 7 N., R. 1 W., S. L. B. & M. CAMARREN COVE ESTATES SUBDIVISION

PHASE I

LOTS 1 to 14 & 29 to 35

TAXING UNIT 10

IN NORTH OGDEN CITY


PREFIX 16-064

SCALE 1" = 50'

SEE PAGE 55

SEE
BOOK
17
PAGE
94

SEE PAGE
65

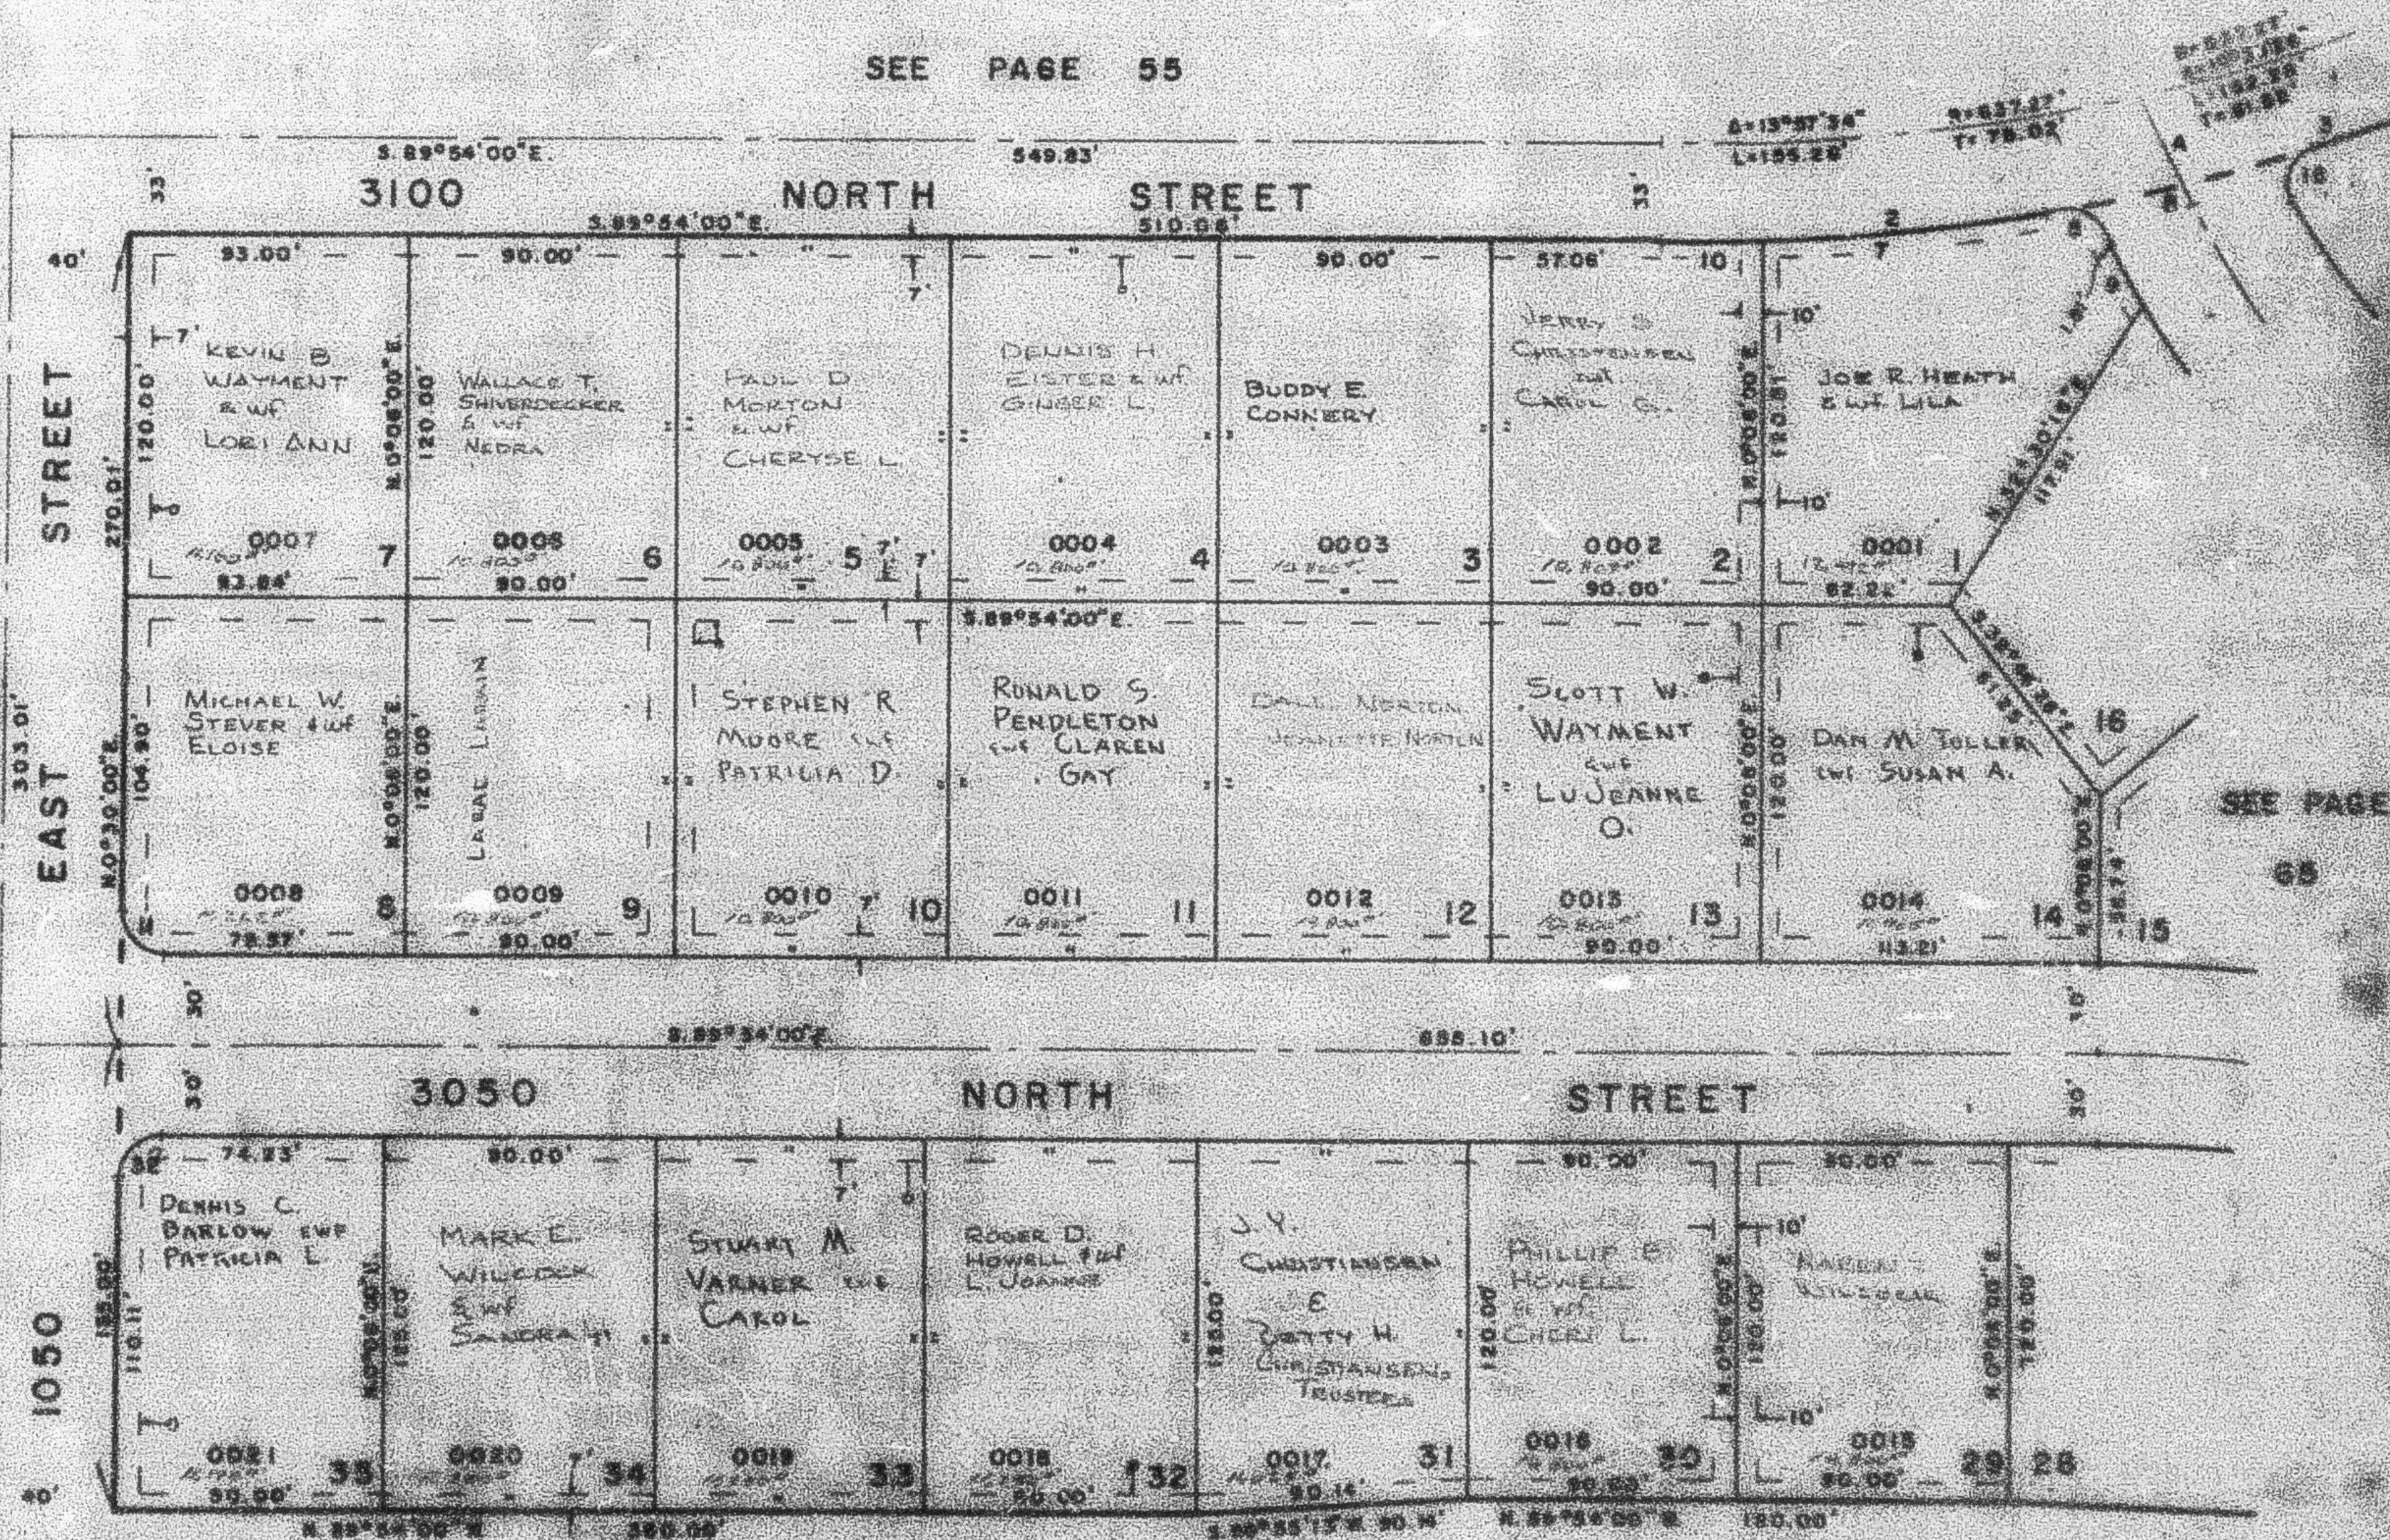

SEE PAGE 49-4

FOR COMPLETE EMB. DATA
SEE DATE REC. PLAT IN
BOOK 18, PAGE 43

CENTERLINE'S
BY 100000 0121
N 1000000 0123
S 1000000 0125

LEGEND
--- UTILITY & DRAINAGE EMB.
--- UTILITY EMB.

NO.	S.	500	525	550
1	167.00	470.27	170.00	52.50
2	107.00	470.27	140.00	74.00
3	87.00	470.27	88.00	48.00
4	127.00	15.00	15.00	15.00
5	27.00	200.00	28.00	15.00
10	27.00	470.00	38.00	15.00
11	90.00	15.00	23.00	15.00
32	27.00	15.00	23.00	15.00