

PART OF N.W. 1/4 OF SEC. 27, T. 7 N., R. 1 W., S. L. B. & M.

CAMARREN COVE ESTATES SUBDIVISION

PHASE I

LOTS 1 to 14 & 29 to 35

64


TAXING UNIT: 10

IN NORTH OGDEN CITY

PREFIX: 16-064

SCALE 1" = 50'

SEE PAGE 55

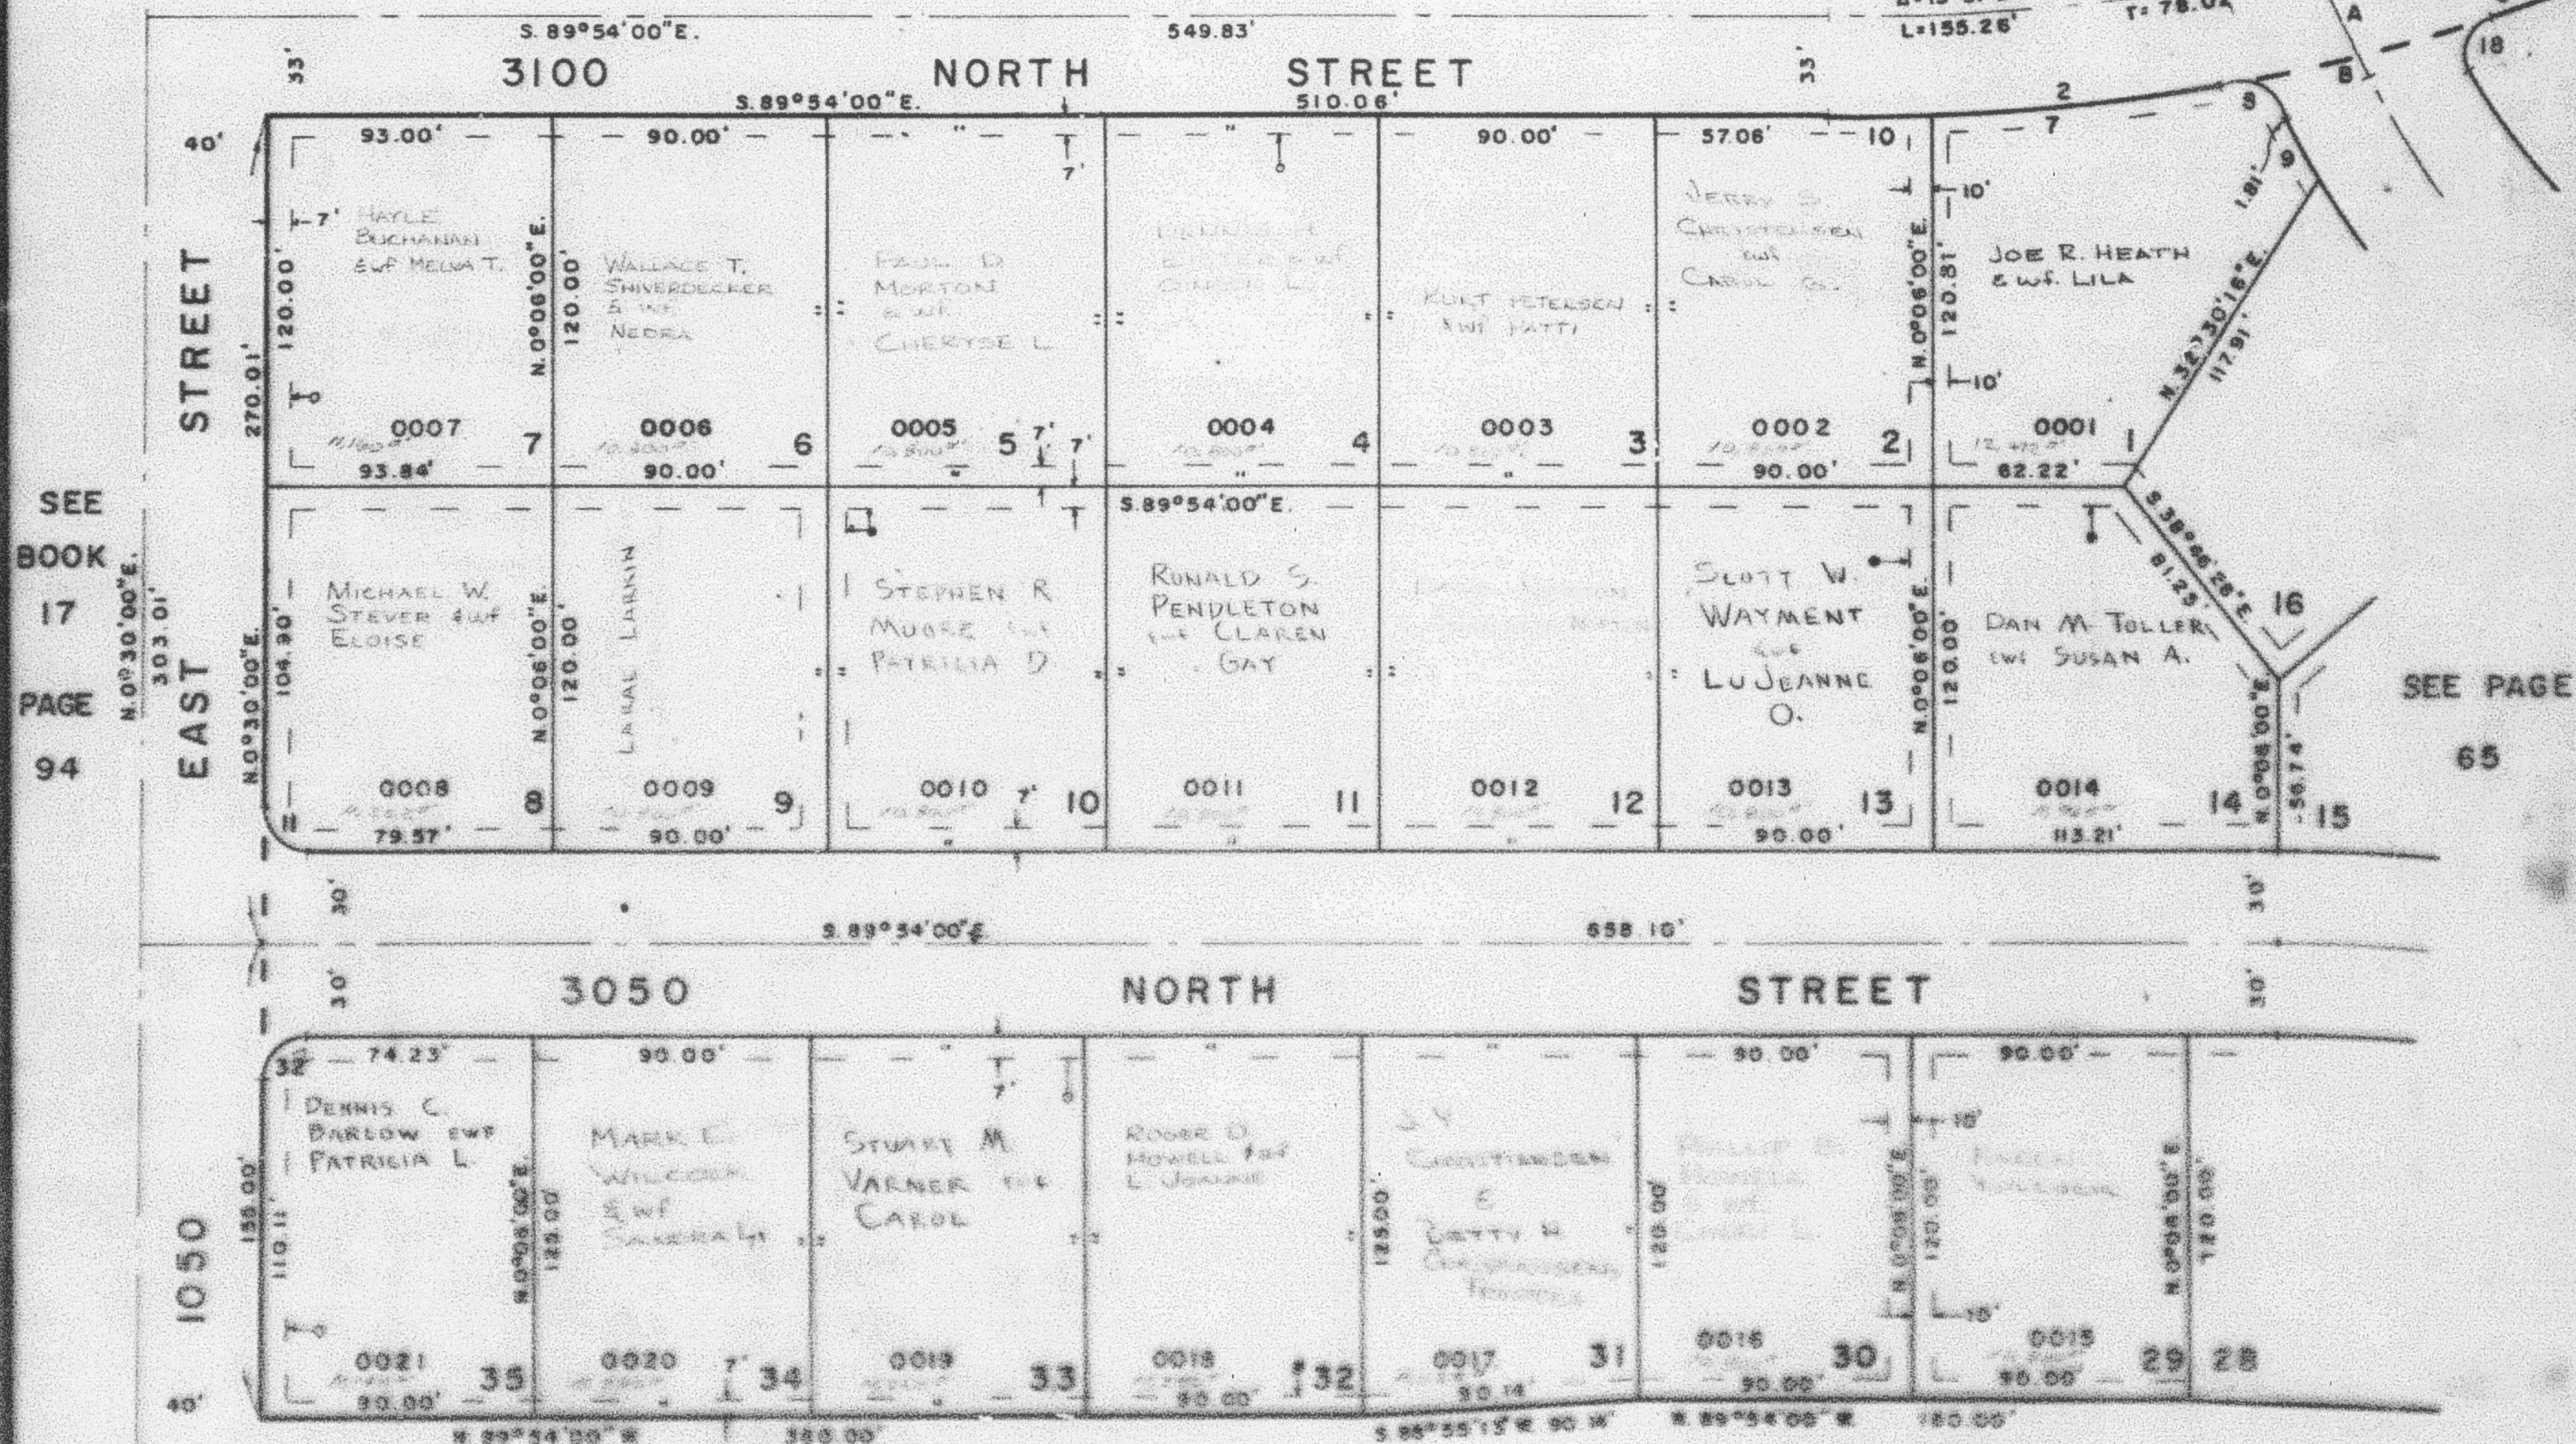

FOR COMPLETE ENG. DATA
SEE ORIG. SUB. PLAT IN
BOOK 16, PAGE 43

CENTERLINES
NO. BEARING DIST
8 S 89°54'00" E 318.83
9 S 89°54'00" E 318.83

LEGEND
B-4 UTILITY & DRAINAGE ESWT.
O-4 UTILITY ESWT.