

PART OF NW 1/4 OF SEC. 27, T. 7 N., R. 1 W., S. 1 & 2 M.
CAMARREN COVE ESTATES SUBDIVISION

PHASE I

LOTS 1 to 14 & 29 to 35


TAXING UNIT 10

IN NORTH OGDEN CITY

PREFIX 16-086

SCALE 1" = 50'

SEE PAGE 55

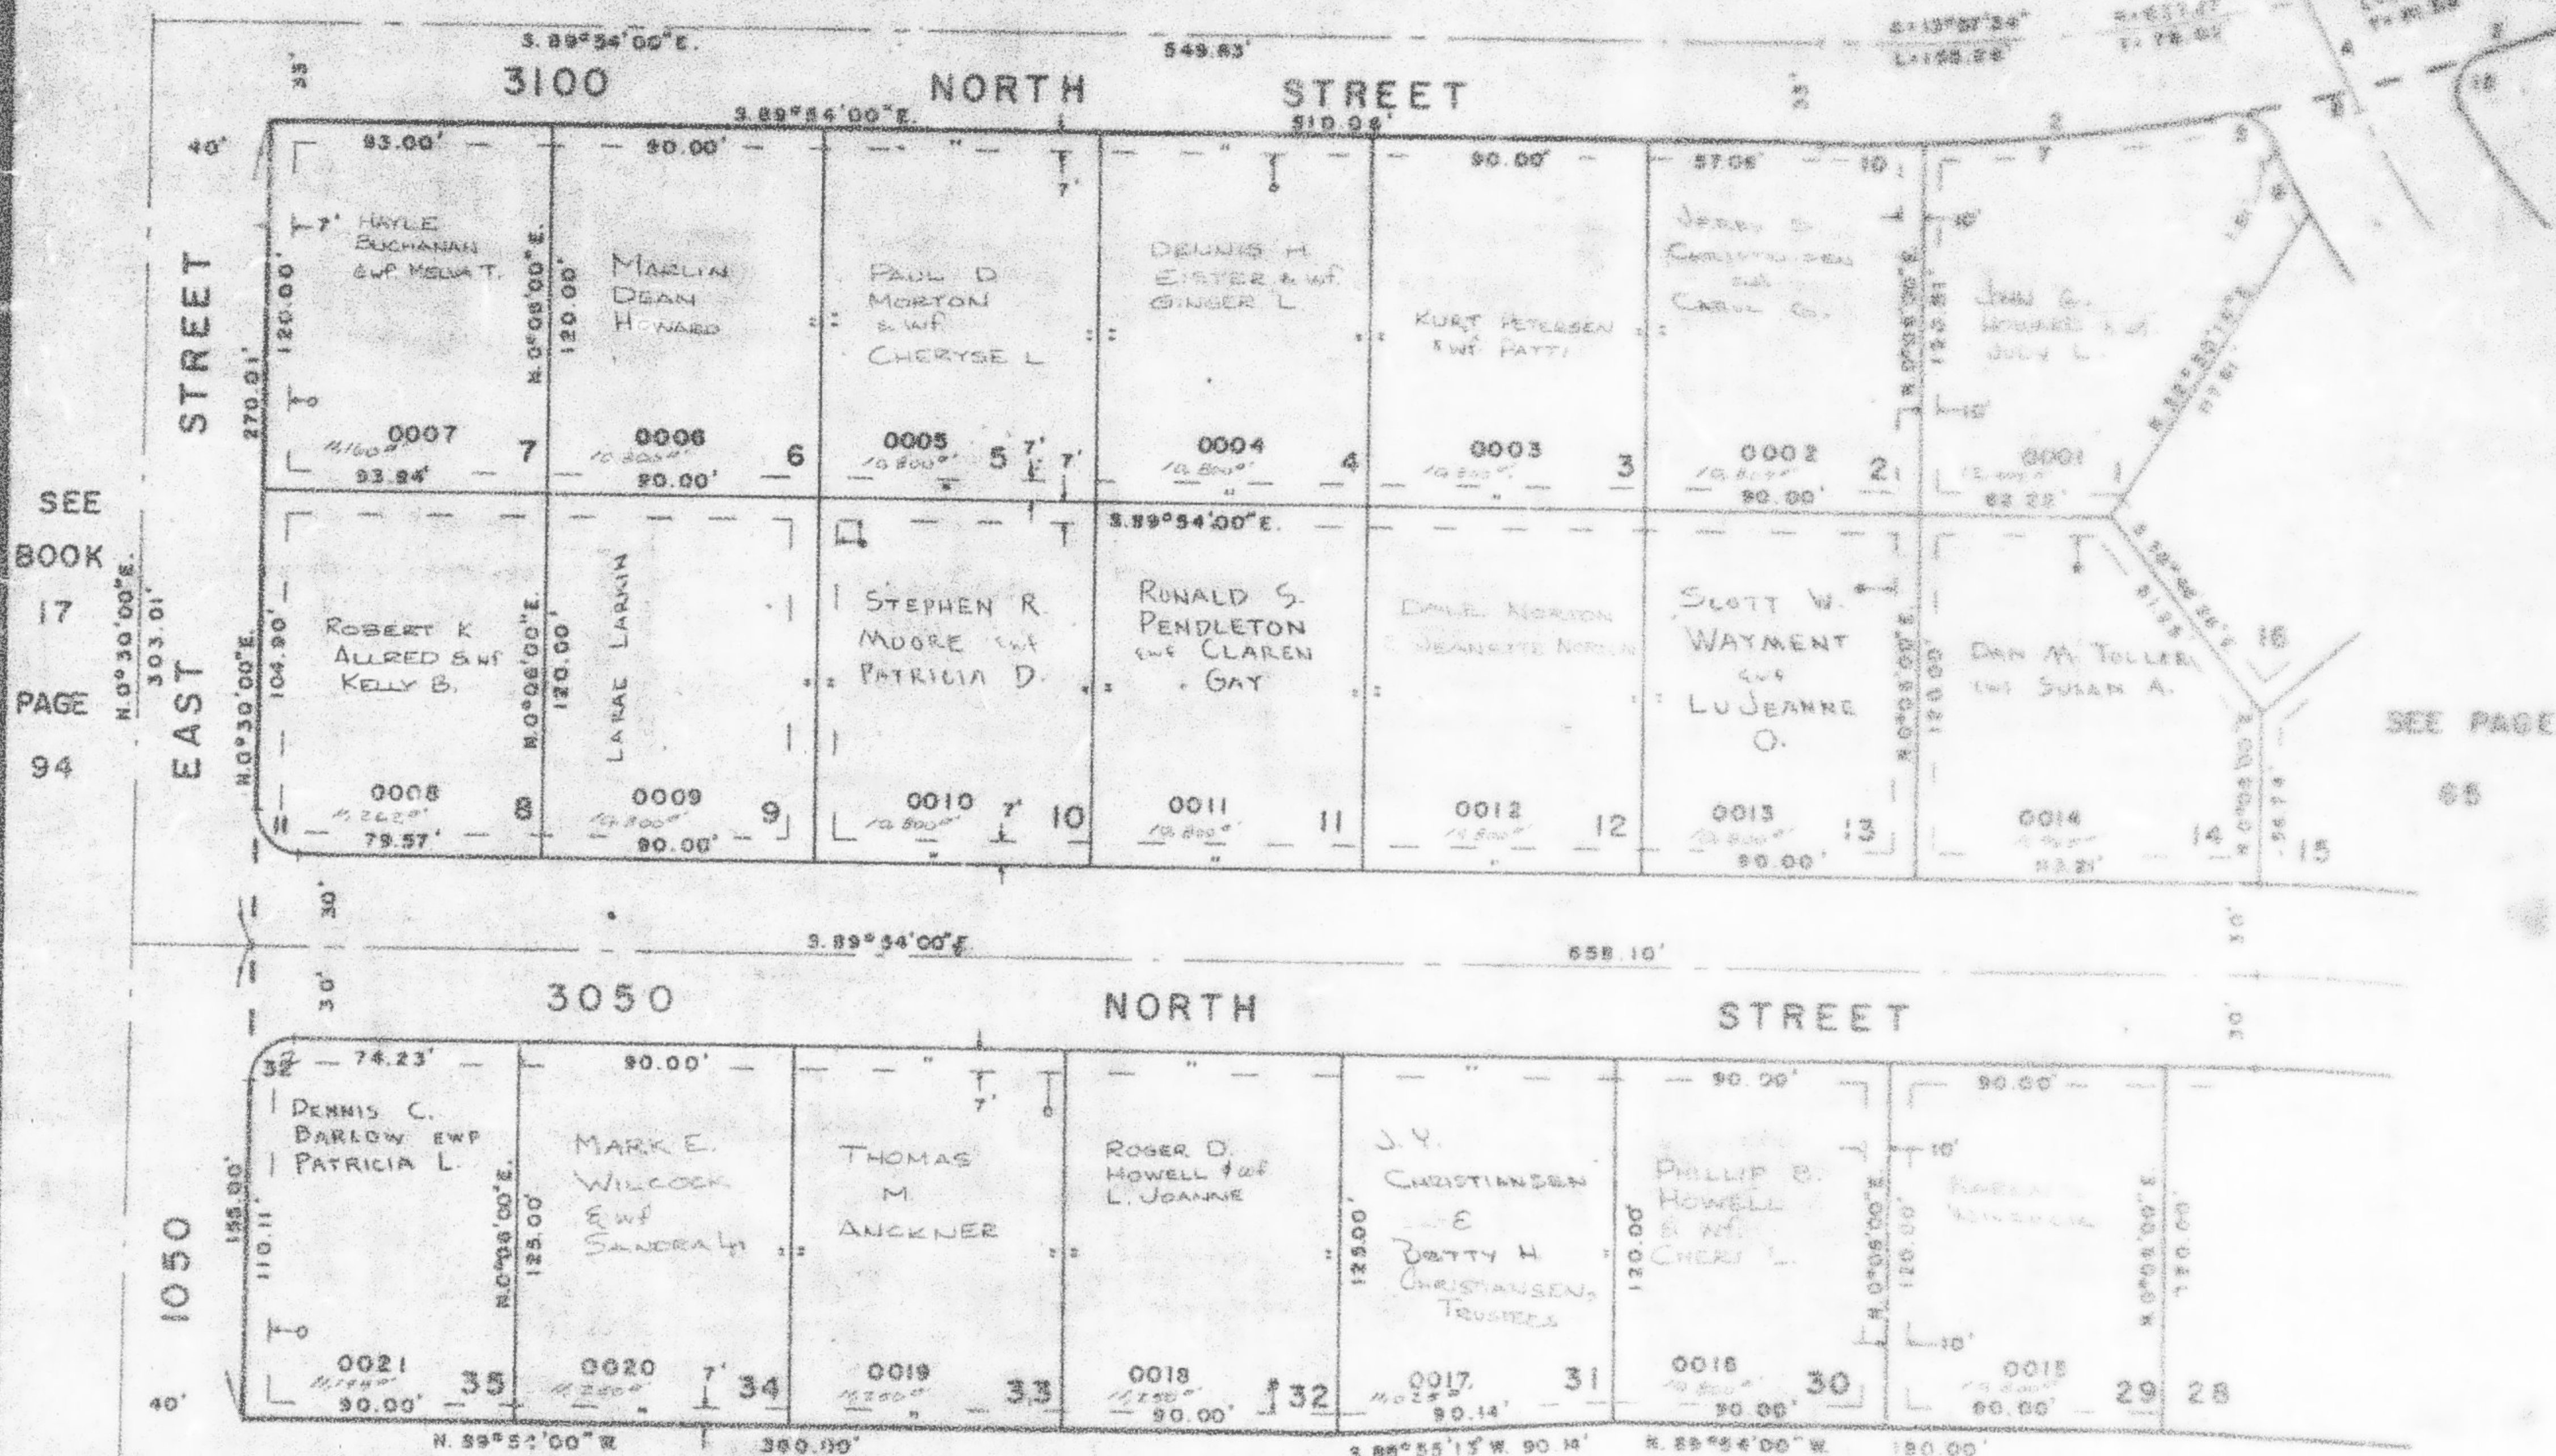

SEE PAGE 49-4

FOR COMPLETE ENG. DATA
 SEE ORIG. DES. PLAT IN
 BOOK 19, PAGE 43

CENTERLINES
 NO. BEARS DIST
 A 326°58'00"E 33.83'
 B 326°58'00"E 5.88'

LEGEND
 — UTILITY & DRAINAGE ESMT.
 ○ UTILITY ESMT.

NO.	Δ	ARC	ARC	TAN
2	14°36'46"	670.27'	170.95'	85.84'
3	17°44'28"	670.27'	189.05'	74.83'
7	9°11'31"	670.27'	95.43'	48.00'
8	73°38'32"	15.00'	15.37'	11.30'
9	9°28'07"	280.00'	28.81'	13.41'
10	2°49'00"	670.27'	32.89'	16.43'
11	90°24'00"	15.00'	23.87'	15.11'
32	85°38'00"	15.00'	23.46'	14.90'