

PART OF N.W. 1/4 OF SEC. 27, T. 7 N., R. 1 W., S. L. B. & M.

CAMARREN COVE ESTATES SUBDIVISION

PHASE I

64

LOTS 1 to 14 & 29 to 35

TAXING UNIT: 10


IN NORTH OGDEN CITY

PREFIX: 16-064

SCALE 1" = 50'

SEE PAGE 55

SEE
BOOK
17
PAGE
94

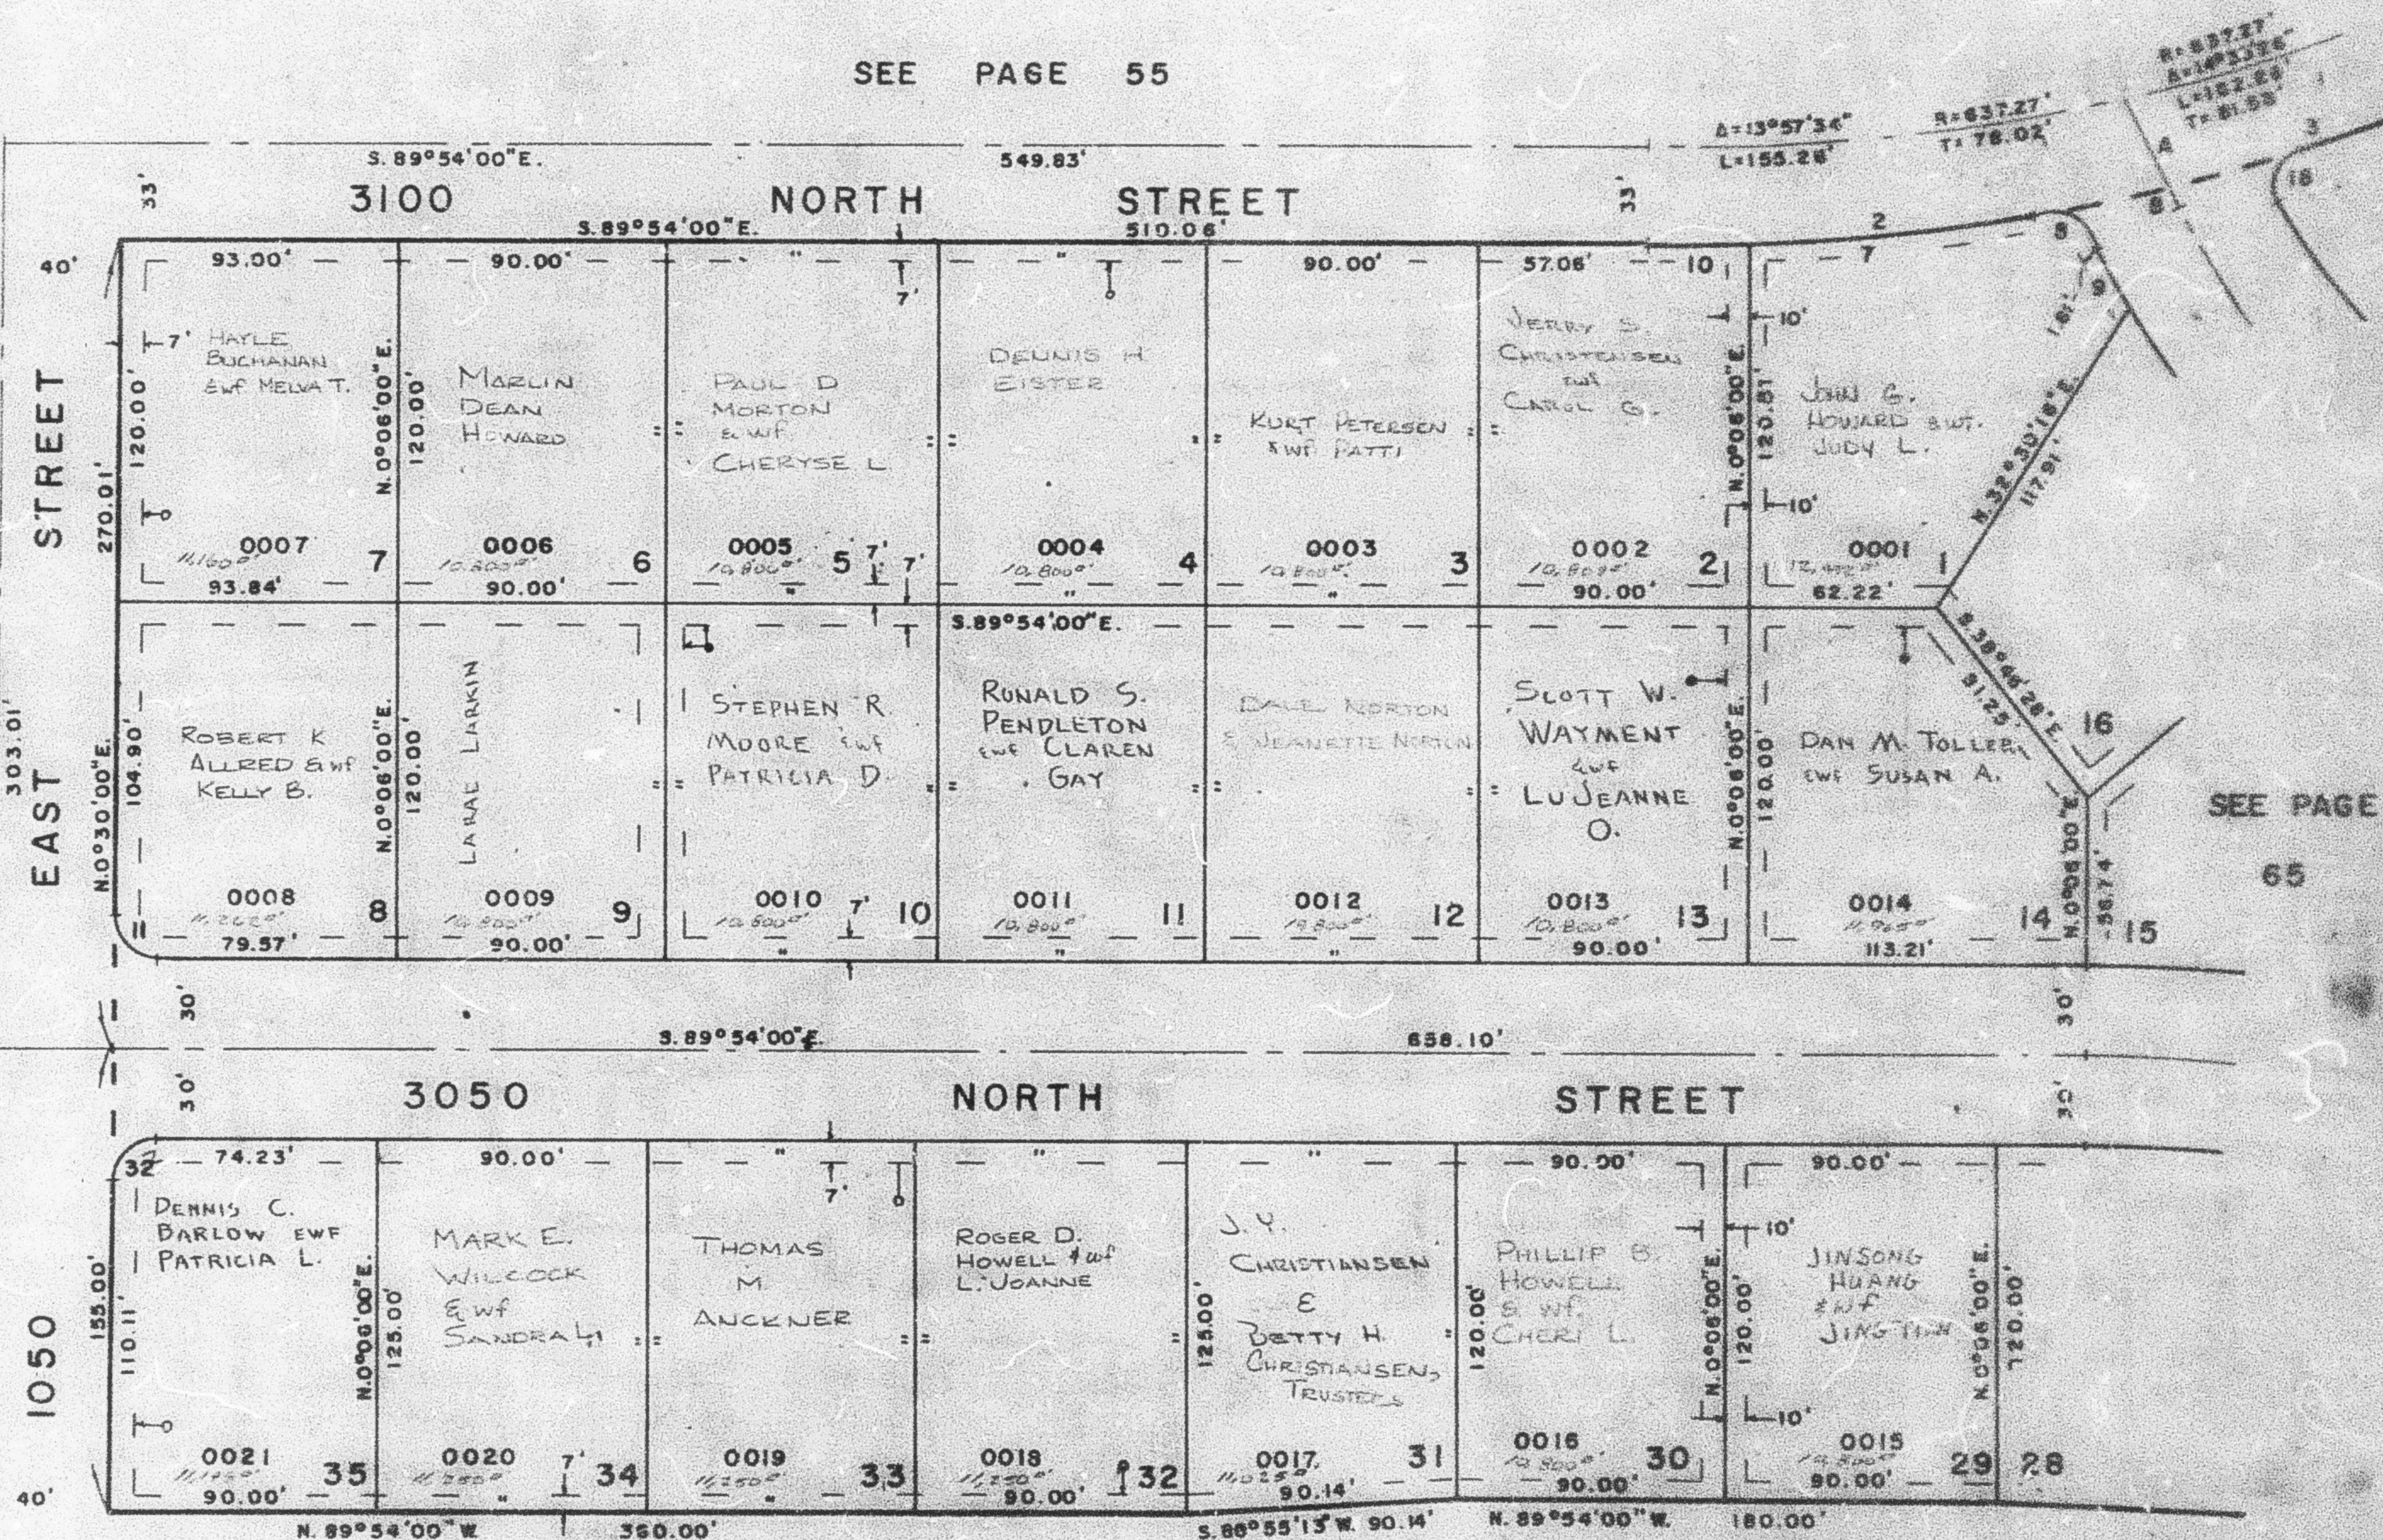

SEE PAGE
65

SEE PAGE 49-4

FOR COMPLETE ENG. DATA
SEE ORIG. REG. PLAT IN
BOOK 19, PAGE 43

CENTERLINES
NO. BEARING DIST.
A 328°55'00"E 33.83
B 328°55'00"E 5.88

LEGEND
— UTILITY & DRAINAGE ESMT.
— UTILITY ESMT.

NO.	Δ	RAD	ARC	TAN
2	14°36'46"	670.27	170.95	83.94
3	12°44'28"	670.27	149.85	74.83
7	8°11'31"	670.27	93.45	48.00
8	73°29'32"	15.00	19.37	11.30
9	5°29'07"	280.00	28.31	13.41
10	2°45'07"	670.27	32.85	16.48
11	90°24'00"	15.00	23.87	15.11
32	89°36'00"	15.00	23.46	14.90