

PART OF N.W. 1/4 OF SEC. 27, T. 7 N., R. 1 W., S. 1. B. & M.
CAMARREN COVE ESTATES SUBDIVISION
 PHASE I

64

LOTS 1 to 14 & 29 to 35


TAXING UNIT: 10

IN NORTH OGDEN CITY

PREFIX: 16-064

SCALE 1" = 50'

SEE PAGE 55

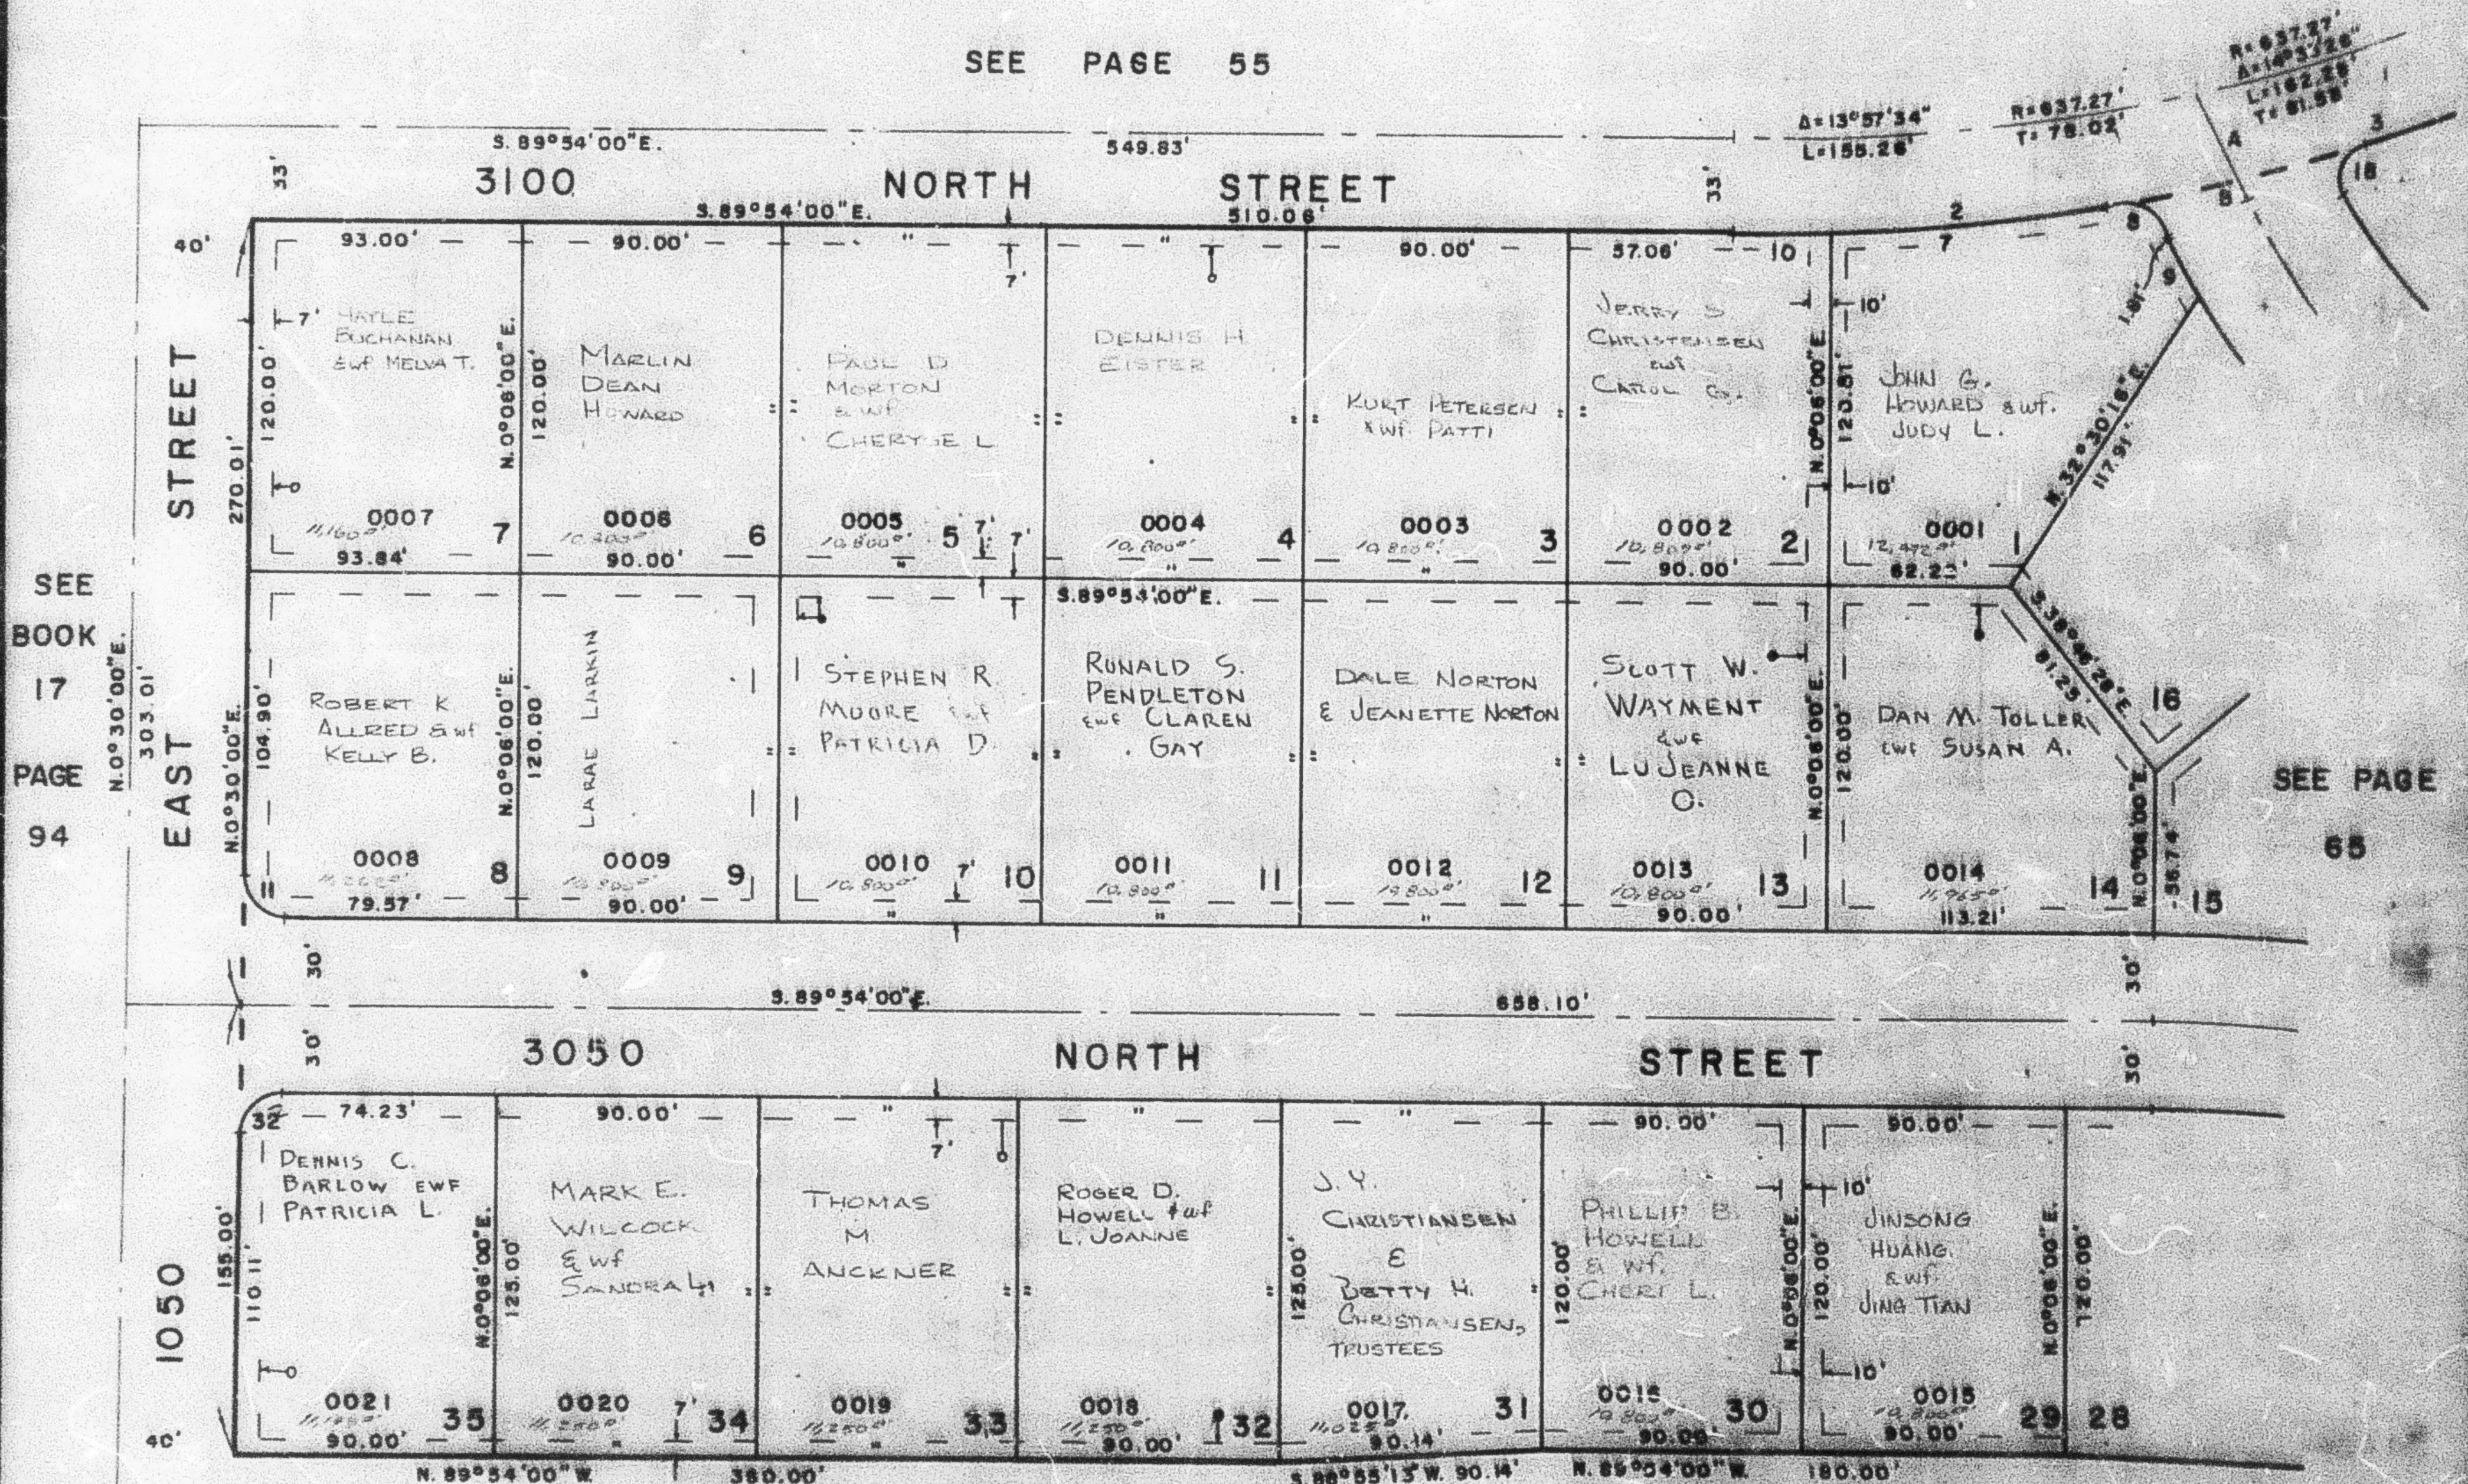

SEE PAGE 65

SEE PAGE 49-4

FOR COMPLETE ENG. DATA
 SEE ORIG. DED. PLAT IN
 BOOK 19, PAGE 43

CENTERLINES
 NO. BEARING DIST
 A 32°55'00"E 33.83'
 B 32°55'00"E 5.88'

LEGEND
 — UTILITY & DRAINAGE EGMT.
 ○ UTILITY EGMT.

NO.	Δ	HAZ	ARC	TAN
2	14°38'43"	870.27	170.95	85.94'
3	12°44'28"	870.27	149.00	79.83'
7	2°11'31"	870.27	82.40	48.00'
8	73°38'32"	15.00	19.37	11.30'
9	5°29'07"	280.00	28.91	15.41'
10	2°43'07"	870.27	32.95	19.48'
11	90°28'00"	15.00	52.57	19.11'
32	89°18'00"	15.00	23.48	14.90'