

CAMARREN COVE ESTATES SUBDIVISION

PHASE I

LOTS 1 to 14 & 29 to 35

TAXING UNIT 10

IN NORTH OGDEN CITY


PREFIX 16-064

SCALE 1" = 50'

SEE PAGE 55

SEE
BOOK
17
PAGE
94

SEE PAGE
65

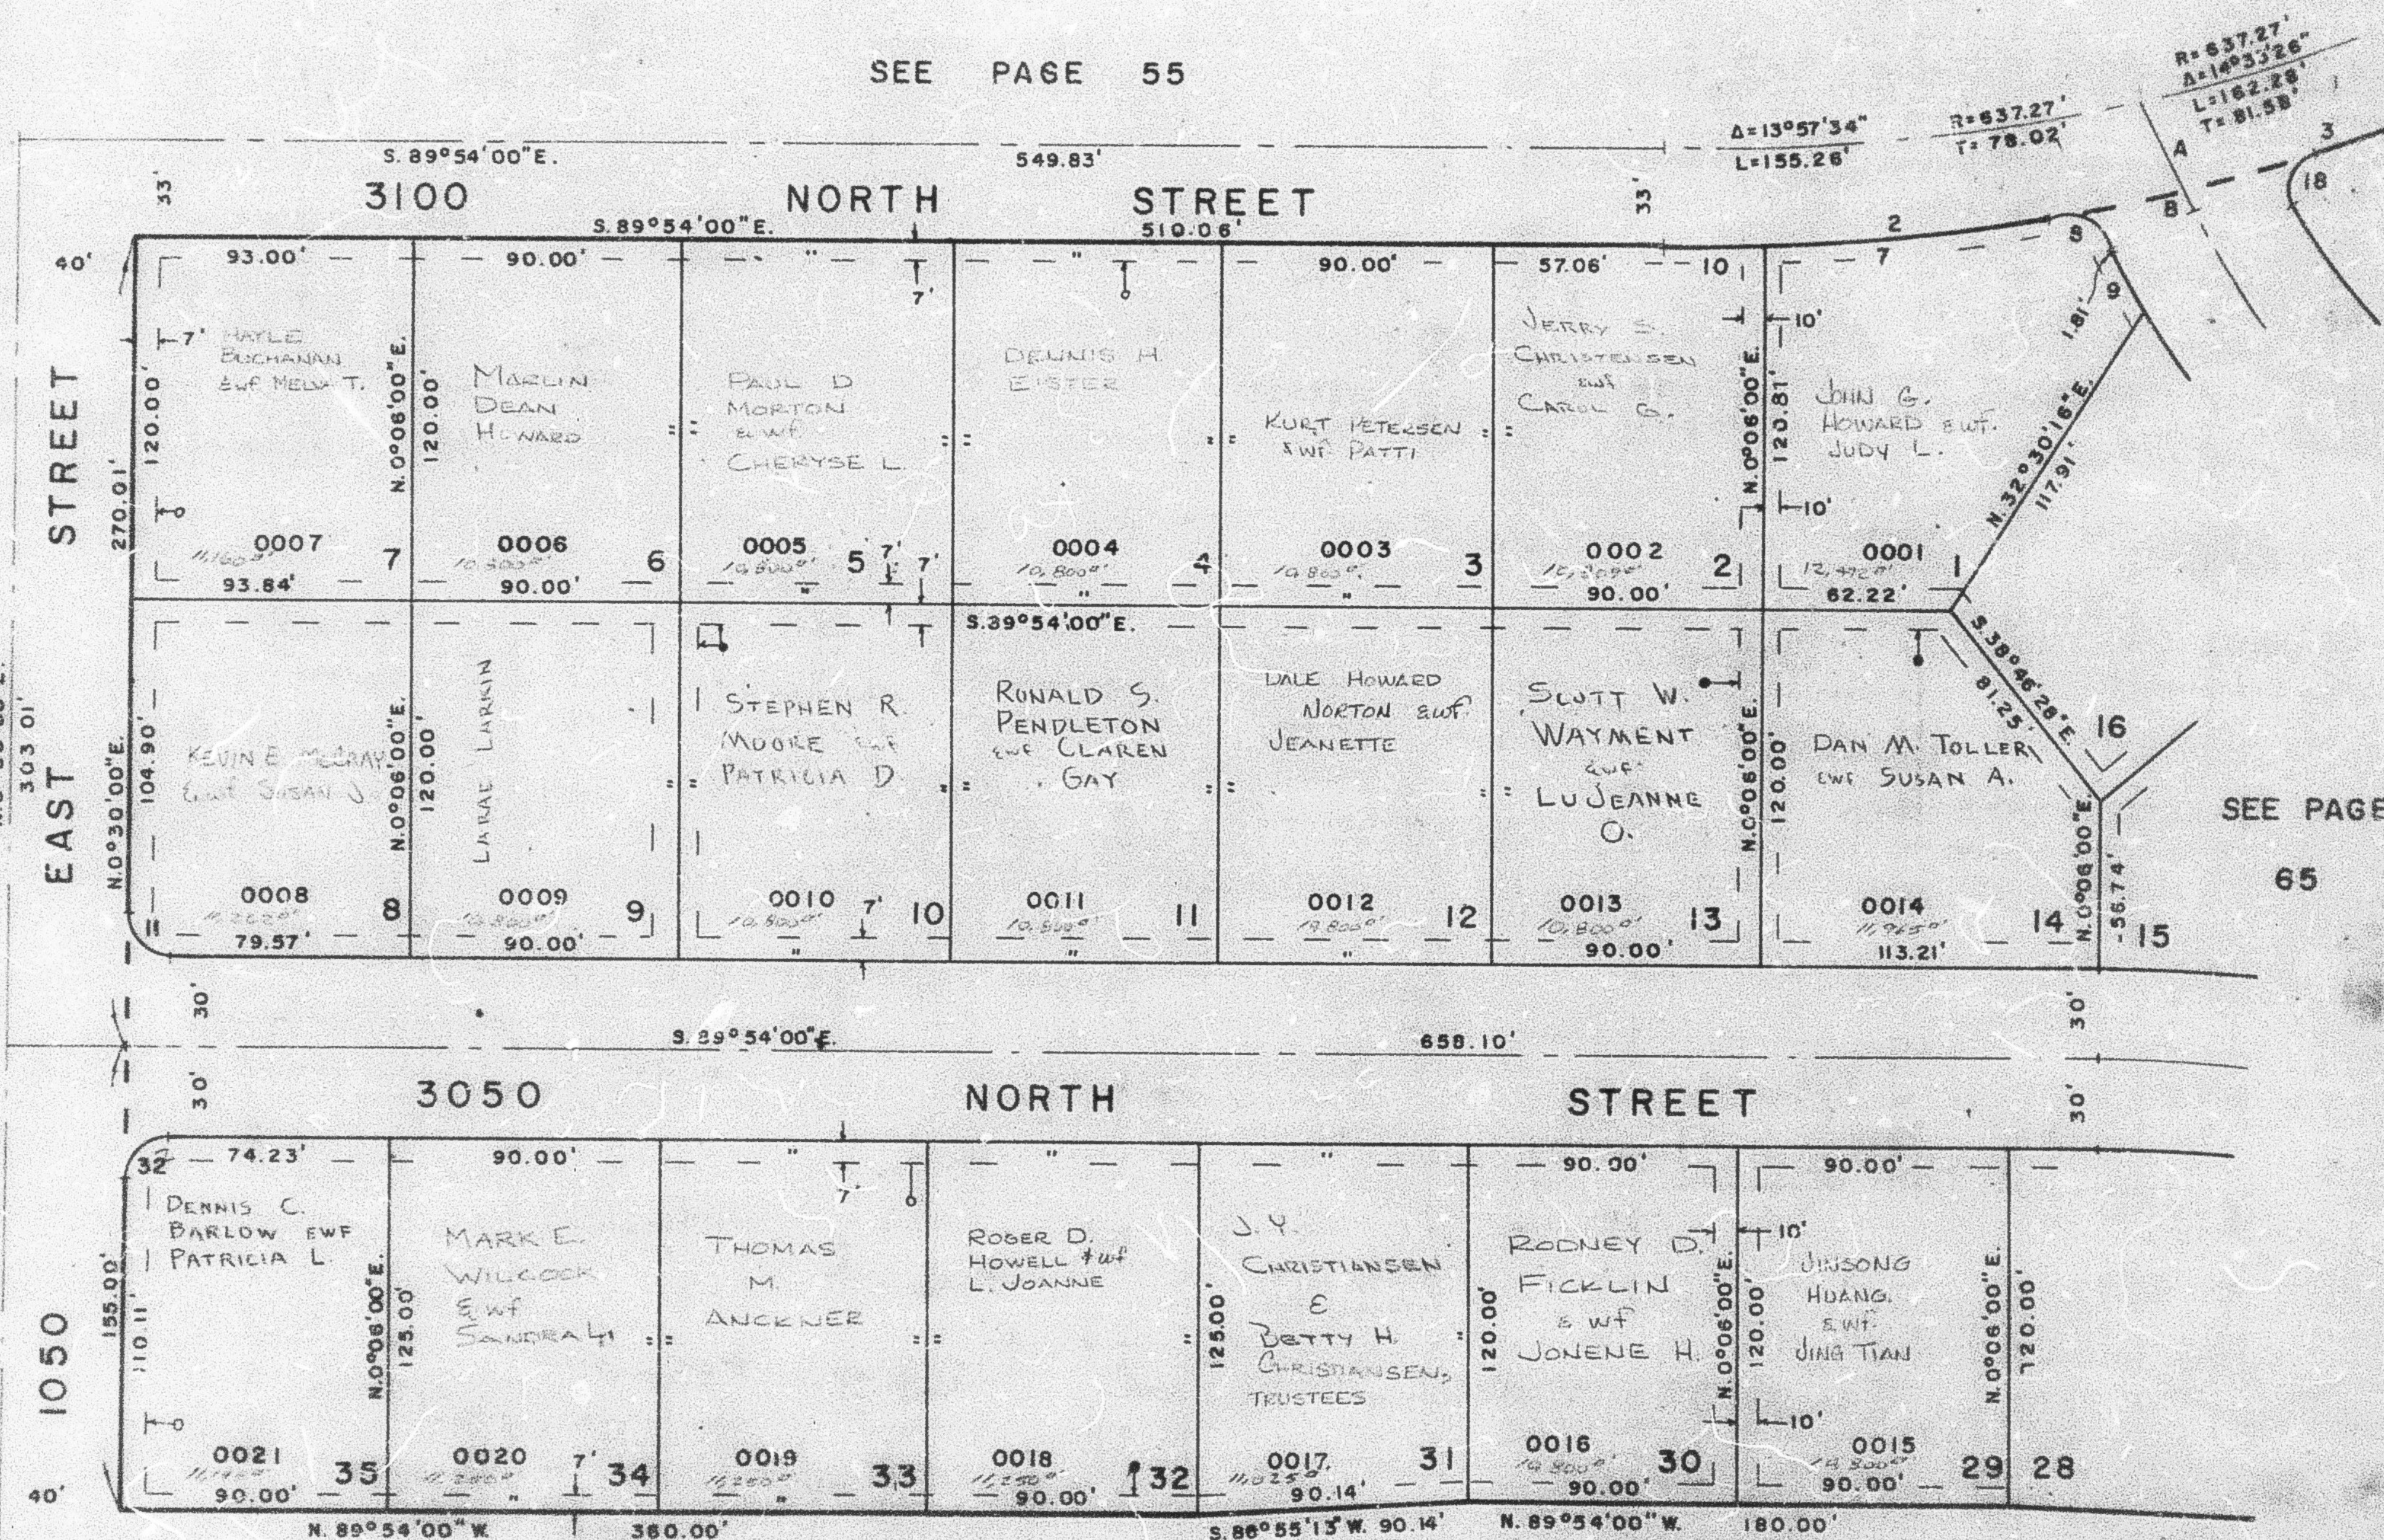

SEE PAGE 49-4

FOR COMPLETE ENG. DATA
SEE ORIG. SED. PLAT IN
BOOK 19, PAGE 43

CENTERLINES
NO. BEARING DIST
A S 26° 55' 00" E 33.83'
B S 26° 55' 00" E 5.88'

LEGEND
— UTILITY & DRAINAGE ESMT.
— UTILITY ESMT.

NO.	Δ	RAD	ARC	TAN
2	14° 36' 46"	670.27'	170.95'	85.94'
3	12° 44' 28"	670.27'	149.05'	74.83'
7	8° 11' 31"	670.27'	95.83'	48.00'
8	73° 39' 32"	15.00'	19.37'	11.30'
9	5° 29' 07"	280.00'	26.81'	13.41'
10	2° 49' 01"	670.27'	32.95'	16.48'
11	90° 24' 00"	15.00'	23.67'	15.11'
32	89° 36' 00"	15.00'	23.46'	14.90'