

PART OF N.W. 1/4 OF SECTION 27, T.7N., R.1W., S.L.B. & M.
CAMARREN COVE ESTATES SUBDIVISION PHASE 1

LOTS 1 TO 14 & 29 TO 35

TAXING UNIT: 10


IN NORTH OGDEN CITY

SCALE 1" = 50'

SEE PAGE 55

SEE
BOOK
17
PAGE
94

SEE
PAGE
65

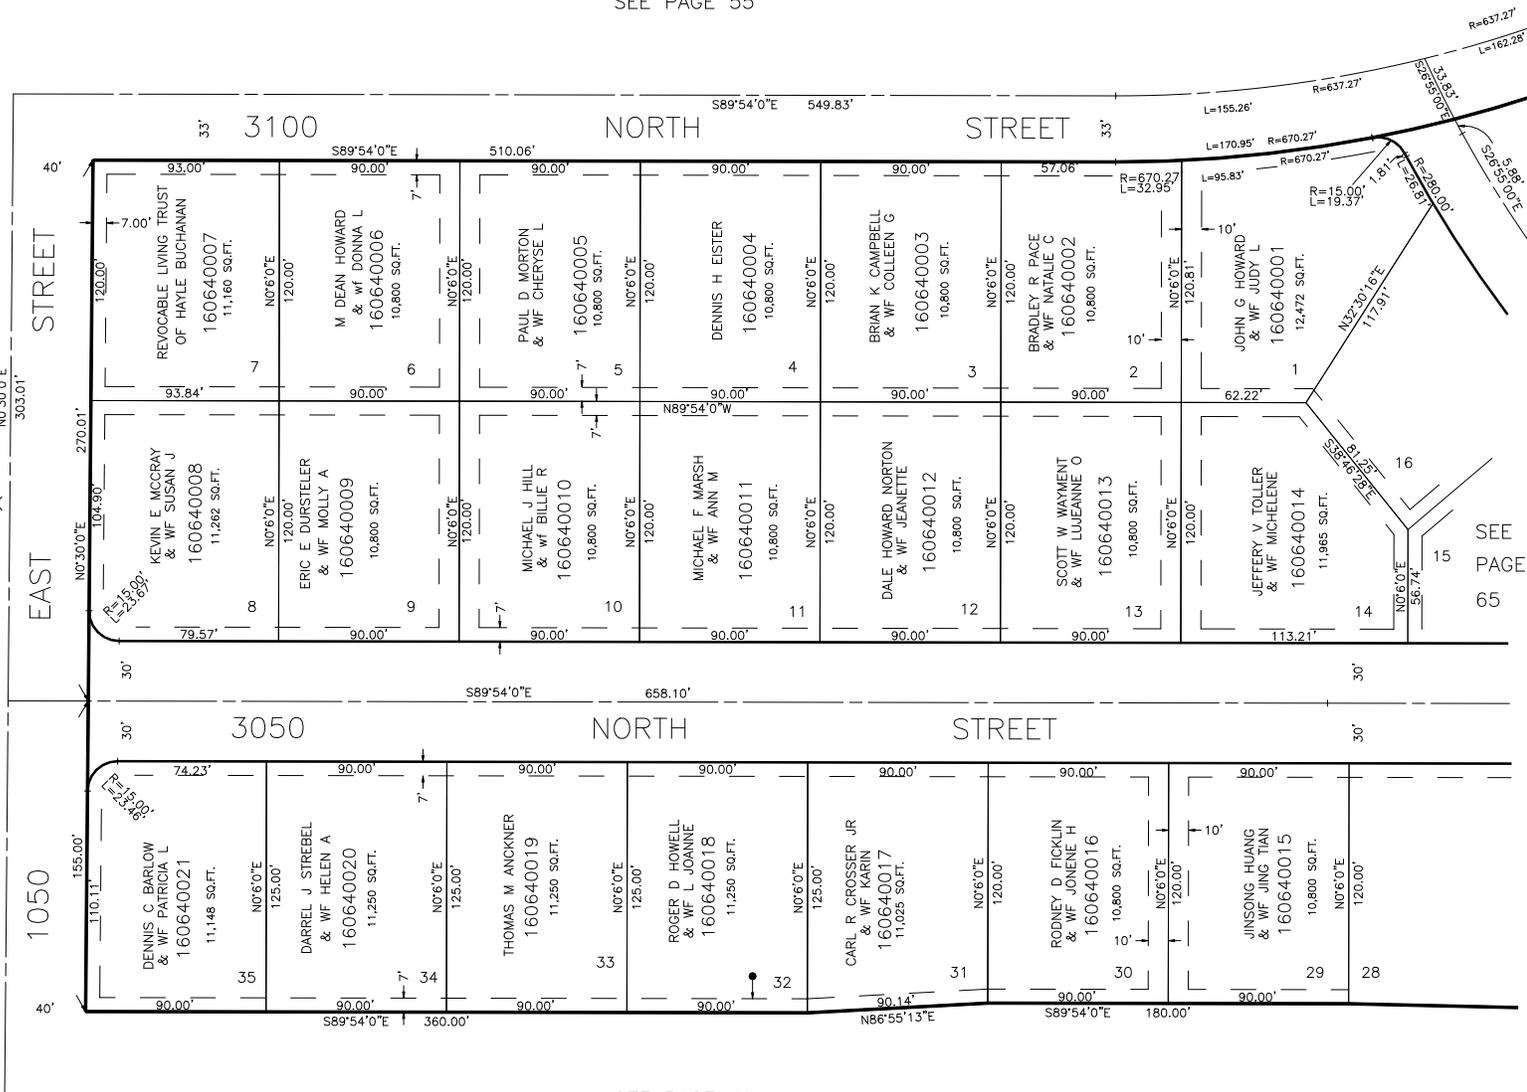

SEE PAGE 49-4

7' UTILITY & DRAINAGE EASEMENTS EACH
SIDE OF PROPERTY LINES AS INDICATED
BY DASHED LINES EXCEPT AS OTHERWISE
SHOWN.

FOR COMPLETE ENG DATA SEE
ORIGINAL DEDICATION PLAT IN
BOOK 19, PAGE 43 OF RECORDS.