

PART OF N.W. 1/4 OF SECTION 27, T.7N., R.1W., S.L.B. & M.  
**CAMARREN COVE ESTATES SUBDIVISION PHASE 1**


LOTS 1 TO 14 & 29 TO 35

TAXING UNIT: 10

IN NORTH OGDEN CITY

SCALE 1" = 50'

SEE PAGE 55

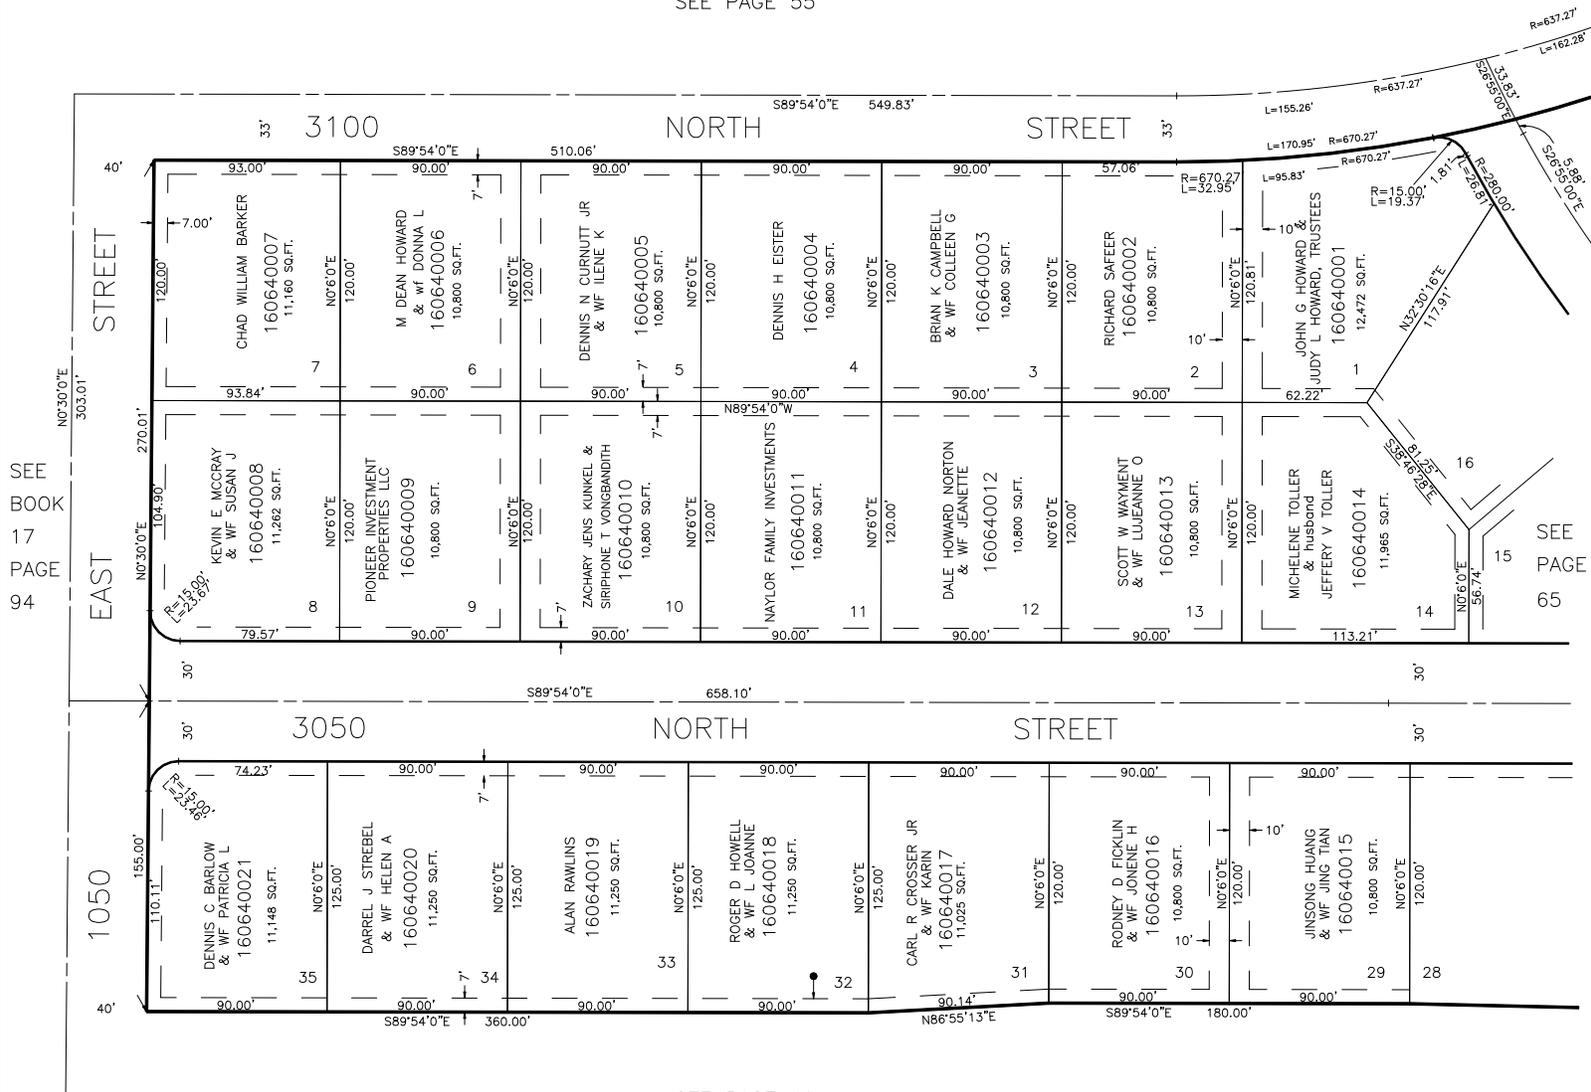

SEE PAGE 65

SEE PAGE 49-4

7' UTILITY & DRAINAGE EASEMENTS EACH SIDE OF PROPERTY LINES AS INDICATED BY DASHED LINES EXCEPT AS OTHERWISE SHOWN.

FOR COMPLETE ENG DATA SEE ORIGINAL DEDICATION PLAT IN BOOK 19, PAGE 43 OF RECORDS.