

PART OF N.W. 1/4 OF SEC. 27, T. 7 N., R. 1 W., S. L. B. & M.
CAMARREN COVE ESTATES SUBDIVISION

65

PHASE I
 LOTS 15 to 28

TAXING UNIT: 10

IN NORTH OGDEN CITY

PREFIX: 16-065


SCALE 1" = 50'

EXCEPT WHERE OTHERWISE SHOWN
 ALL LOTS OWNED BY:
 INDEP. & CO., INC.

SEE PAGE
 57

SEE PAGE 50

S. 89°17'22"E. 1357.51' B
 S. 1°20'W. 1452.00'
 FR. N.W. COR. SEC. 27

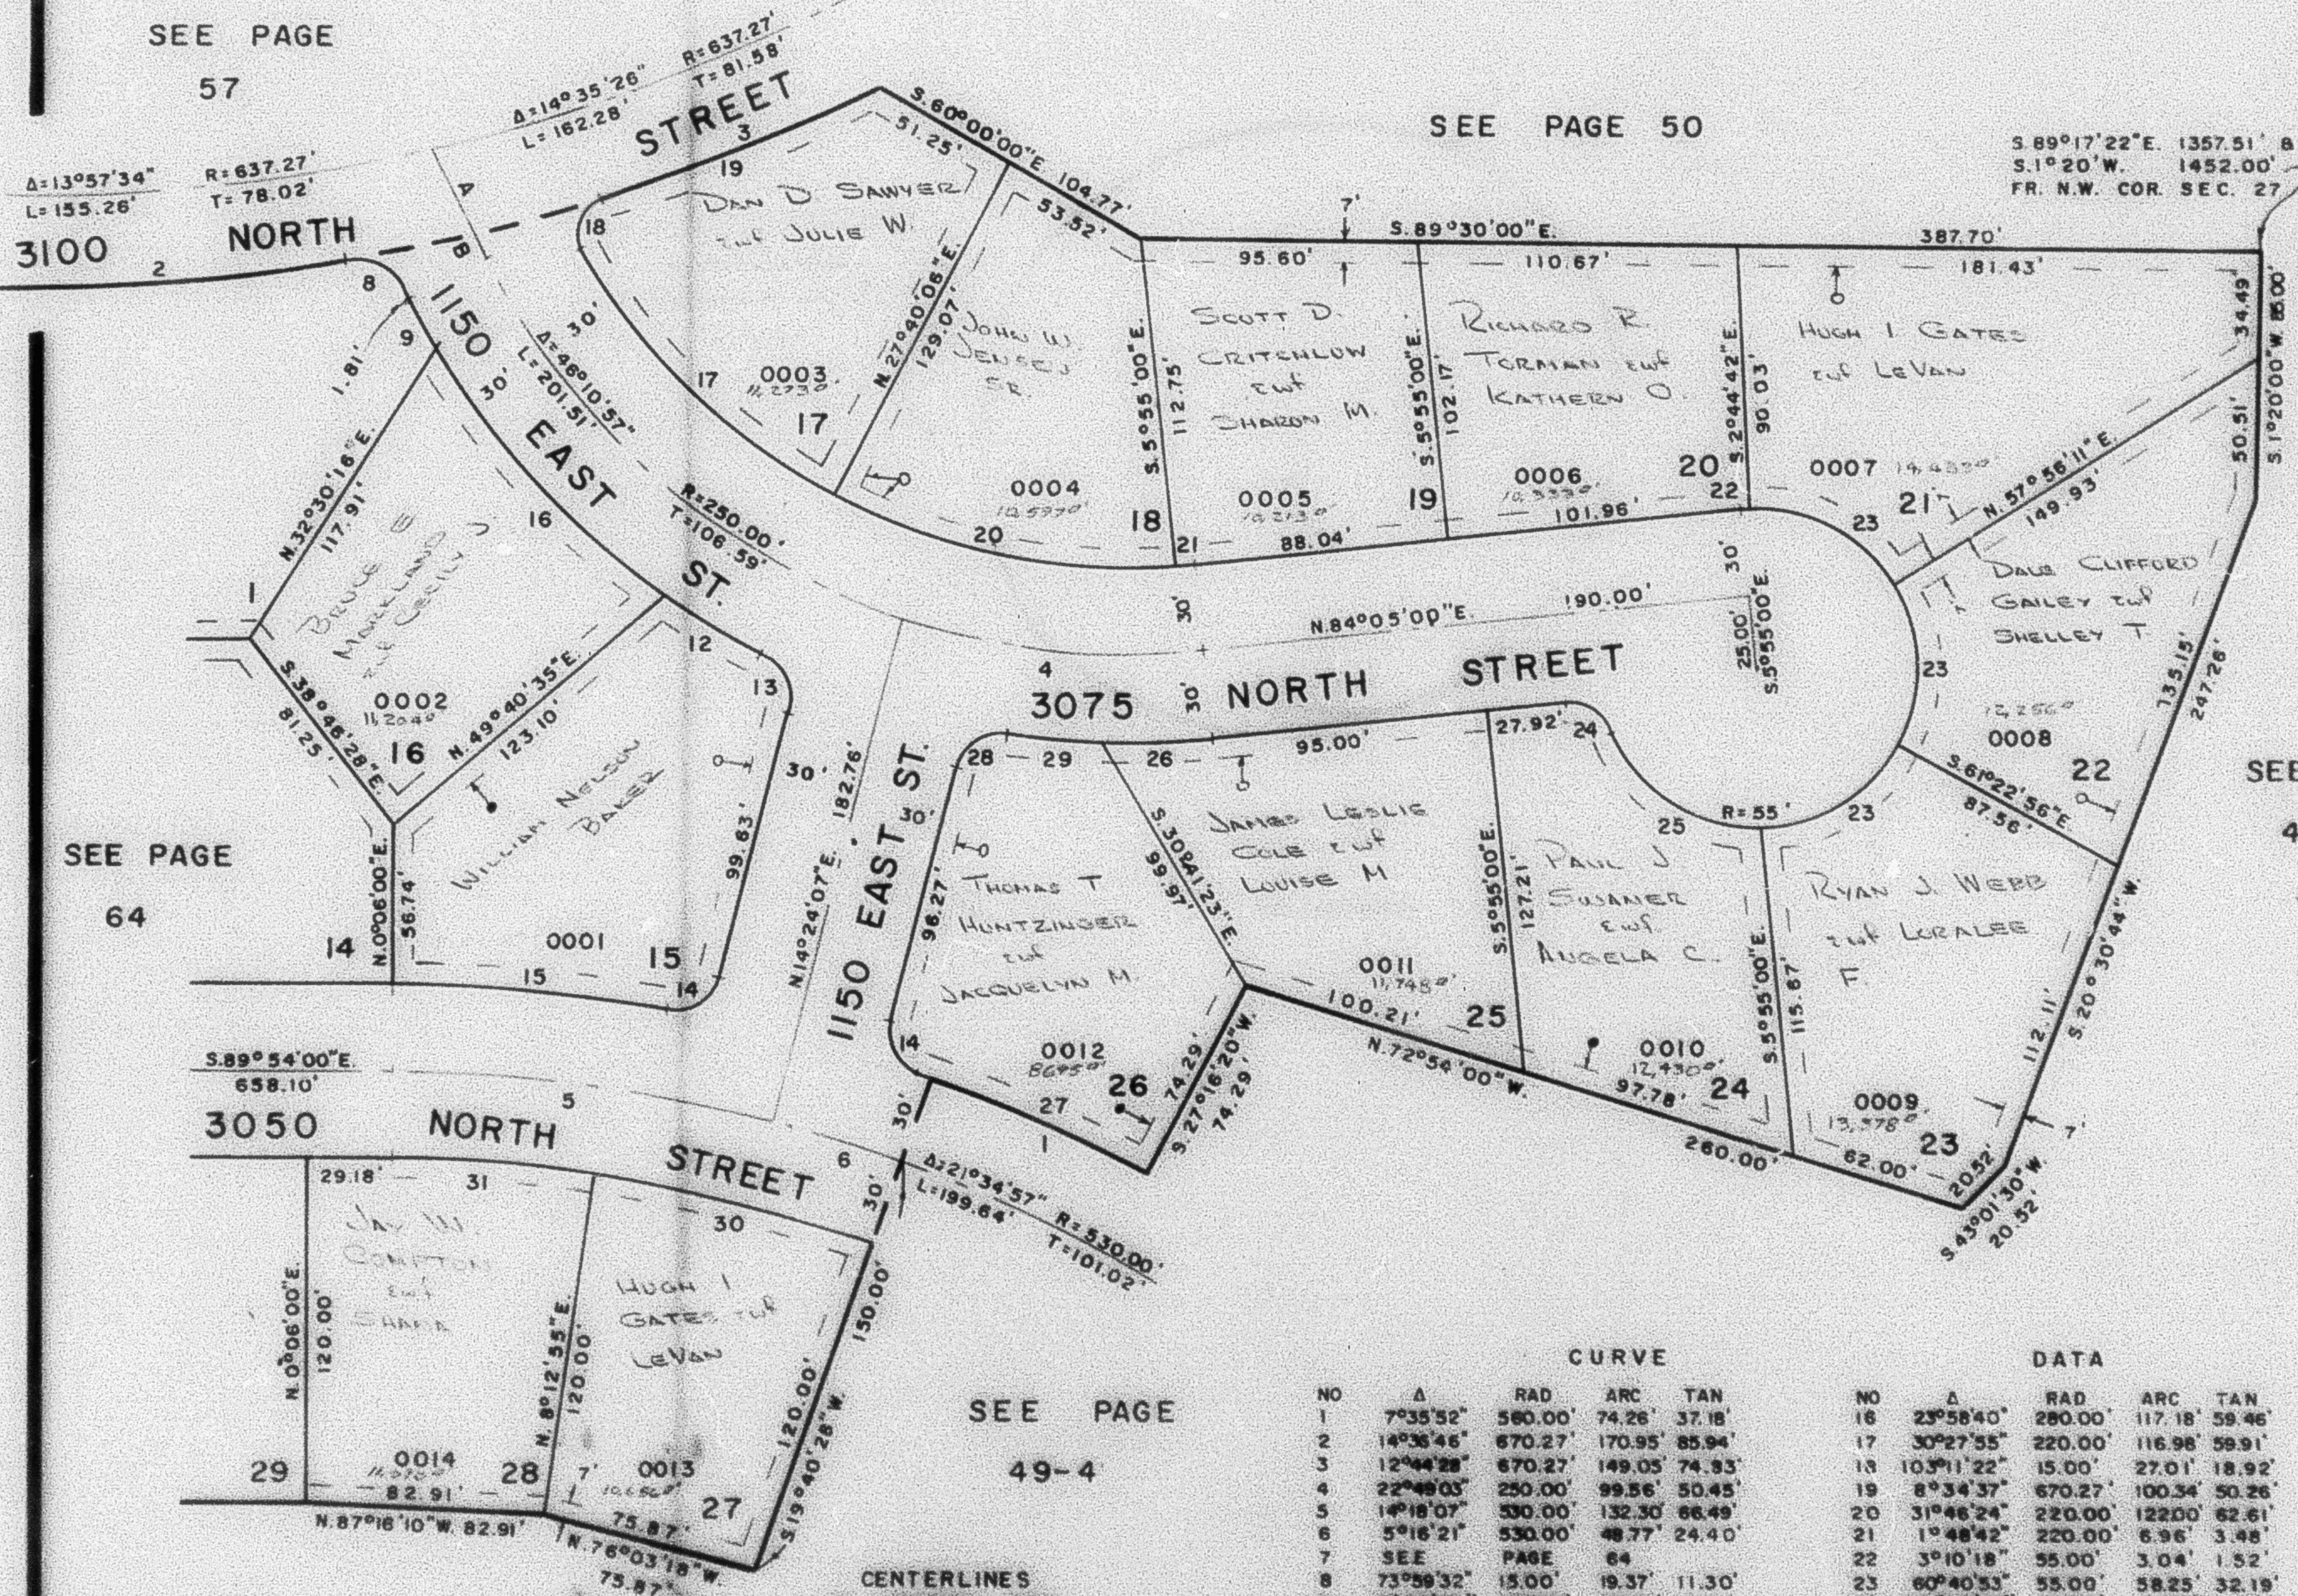

SEE PAGE
 64

SEE PAGE
 49-4

SEE PAGE
 49-4

CENTERLINES
 NO BEARING DIST
 A S. 28°55'00"E. 33.83'
 B S. 28°55'00"E. 5.88'

FOR COMPLETE ENG. DATA
 SEE ORIG. DED. PLAT IN
 BOOK 19, PAGE 43

LEGEND
 — UTILITY & DRAINAGE ESMT.
 O— UTILITY ESMT

CURVE

NO	Δ	RAD	ARC	TAN
1	7°35'32"	580.00	74.26	37.18
2	14°36'46"	670.27	170.95	85.94
3	12°44'28"	670.27	149.05	74.93
4	22°48'03"	250.00	99.56	50.45
5	14°18'07"	530.00	132.30	66.49
6	5°16'21"	530.00	48.77	24.40
7	SEE	PAGE	64	
8	73°59'32"	15.00	19.37	11.30
9	5°29'07"	280.00	26.81	13.41
10	SEE	PAGE	64	
11	SEE	PAGE	64	
12	8°17'43"	280.00	40.54	20.30
13	79°04'37"	15.00	20.70	12.38
14	8°30'41"	15.00	22.39	13.87
15	9°48'48"	580.00	96.91	48.07

DATA

NO	Δ	RAD	ARC	TAN
16	23°58'40"	280.00	117.18	59.46
17	30°27'55"	220.00	116.98	59.91
18	103°11'22"	15.00	27.01	18.92
19	8°34'37"	670.27	100.34	50.26
20	31°46'24"	220.00	122.00	62.61
21	1°48'42"	220.00	6.96	3.48
22	3°10'18"	55.00	3.04	1.52
23	60°40'53"	55.00	58.25	32.19
24	73°23'54"	15.00	19.22	11.18
25	88°10'57"	55.00	65.45	37.23
26	8°01'58"	280.00	38.28	19.86
27	8°22'54"	580.00	81.92	41.03
28	83°21'44"	15.00	21.82	13.36
29	5°38'53"	280.00	27.60	13.81
30	11°27'33"	500.00	100.00	50.17
31	8°06'55"	500.00	70.82	35.47