

PART OF NW 1/4 OF SEC. 27, T. 7 N., R. 1 W., S. L. B. & M.  
**CAMARREN COVE ESTATES SUBDIVISION**  
 PHASE I  
 LOTS 15 to 28

65

TAXING UNIT 10

IN NORTH OGDEN CITY

PREFIX 16-065


SCALE 1" = 50'

SEE PAGE

57

SEE PAGE 50

S. 89°17'22"E. 1357.51' B  
 S. 1°20'W. 1452.00'  
 FR. NW. COR. SEC. 27

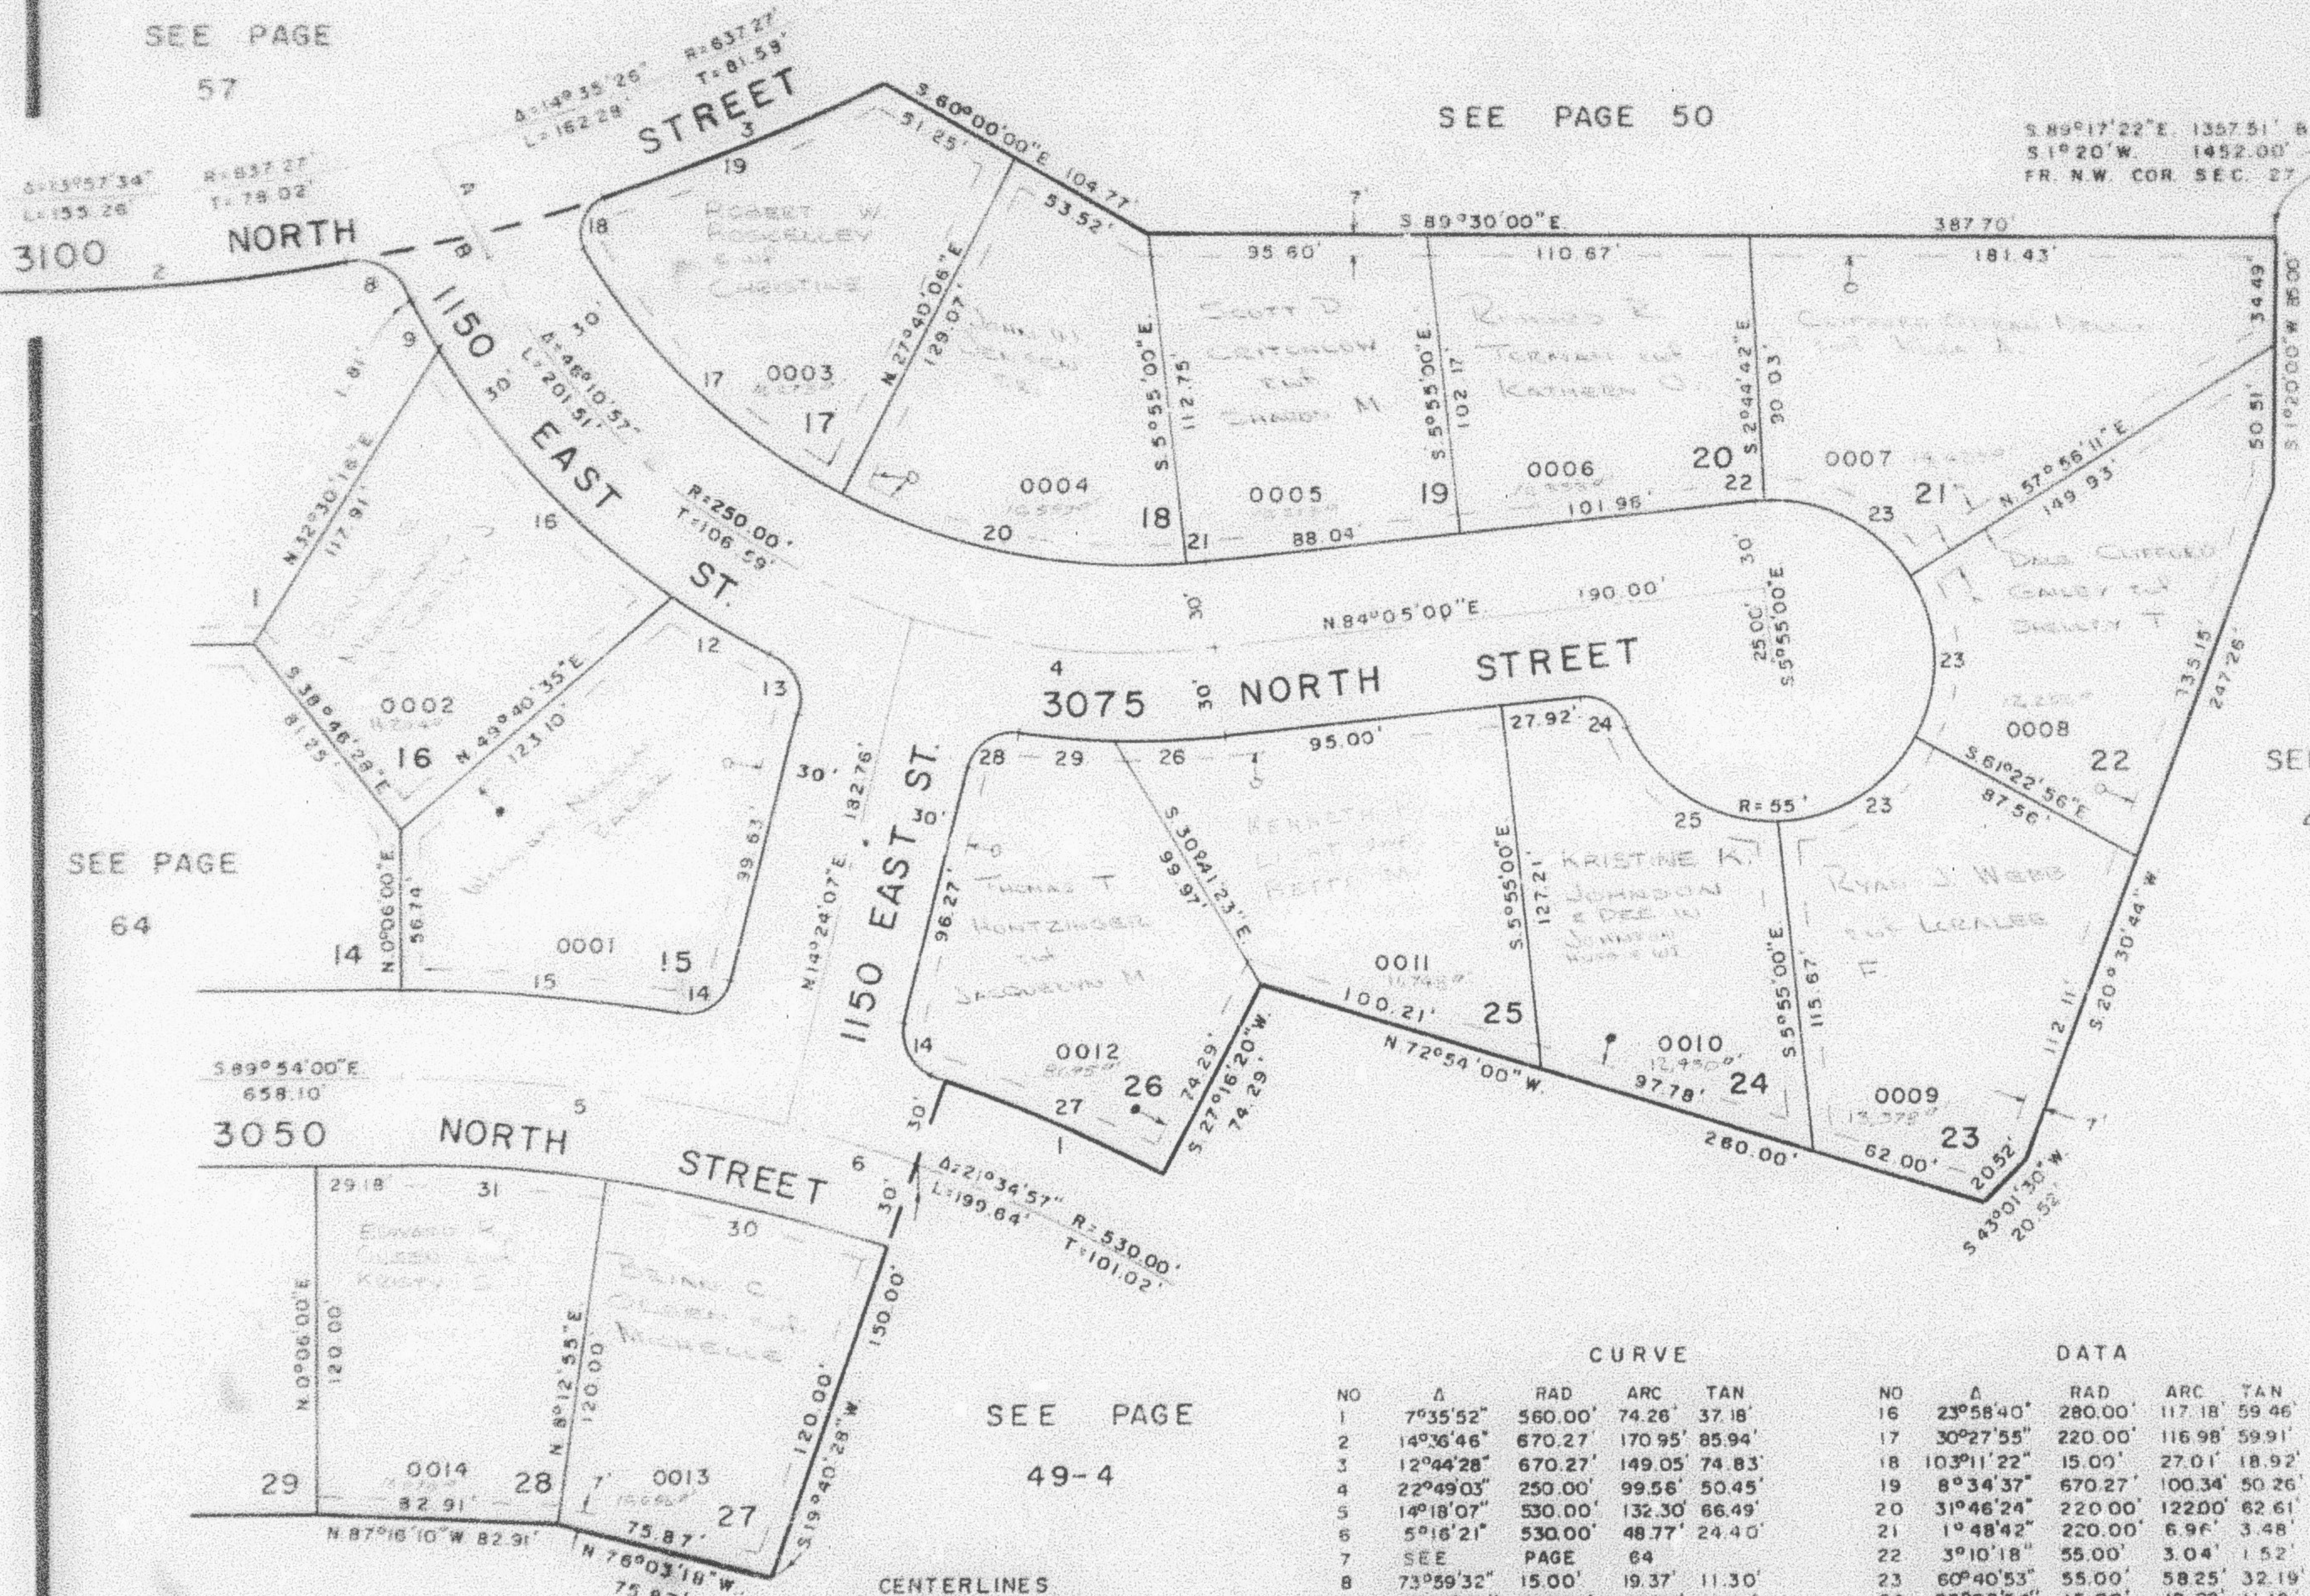

SEE PAGE

49-4

SEE PAGE

49-4

CENTERLINES

NO BEARING DIST  
 A 5.26°55'00"E 33.83'  
 B 5.26°55'00"E 5.88'

LEGEND

● UTILITY & DRAINAGE ESMT.  
 ○ UTILITY ESMT

FOR COMPLETE ENG. DATA  
 SEE ORIG. DEED. PLAT. IN  
 BOOK 19, PAGE 43

CURVE

| NO | Δ         | RAD     | ARC     | TAN    |
|----|-----------|---------|---------|--------|
| 1  | 7°35'52"  | 560.00' | 74.26'  | 37.18' |
| 2  | 14°36'46" | 670.27' | 170.95' | 85.94' |
| 3  | 12°44'28" | 670.27' | 149.05' | 74.83' |
| 4  | 22°49'03" | 250.00' | 99.56'  | 50.45' |
| 5  | 14°18'07" | 530.00' | 132.30' | 66.49' |
| 6  | 5°16'21"  | 530.00' | 48.77'  | 24.40' |
| 7  | SEE       | PAGE    | 64      |        |
| 8  | 73°59'32" | 15.00'  | 19.37'  | 11.30' |
| 9  | 5°29'07"  | 280.00' | 26.81'  | 13.41' |
| 10 | SEE       | PAGE    | 64      |        |
| 11 | SEE       | PAGE    | 64      |        |
| 12 | 8°17'43"  | 280.00' | 40.54'  | 20.30' |
| 13 | 79°04'37" | 15.00'  | 20.70'  | 12.38' |
| 14 | 89°31'41" | 15.00'  | 22.39'  | 13.87' |
| 15 | 9°48'48"  | 560.00' | 95.91'  | 48.07' |

DATA

| NO | Δ          | RAD     | ARC     | TAN    |
|----|------------|---------|---------|--------|
| 16 | 23°58'40"  | 280.00' | 117.18' | 59.46' |
| 17 | 30°27'55"  | 220.00' | 116.98' | 59.91' |
| 18 | 103°11'22" | 15.00'  | 27.01'  | 18.92' |
| 19 | 8°34'37"   | 670.27' | 100.34' | 50.26' |
| 20 | 31°46'24"  | 220.00' | 122.00' | 62.61' |
| 21 | 1°48'42"   | 220.00' | 6.96'   | 3.48'  |
| 22 | 3°10'18"   | 55.00'  | 3.04'   | 1.52'  |
| 23 | 60°40'53"  | 55.00'  | 58.25'  | 32.19' |
| 24 | 73°23'54"  | 15.00'  | 19.22'  | 11.18' |
| 25 | 68°10'57"  | 55.00'  | 65.45'  | 37.23' |
| 26 | 8°01'58"   | 280.00' | 39.28'  | 19.66' |
| 27 | 8°22'54"   | 560.00' | 81.92'  | 41.03' |
| 28 | 83°21'44"  | 15.00'  | 21.82'  | 13.36' |
| 29 | 5°38'53"   | 280.00' | 27.60'  | 13.81' |
| 30 | 11°27'33"  | 500.00' | 100.00' | 50.17' |
| 31 | 8°06'55"   | 500.00' | 70.82'  | 35.47' |