

PART OF NW 1/4 OF SEC. 27, T. 7 N., R. 1 W., S. L. B. & M. CAMARREN COVE ESTATES SUBDIVISION

PHASE I
LOTS 15 to 28

TAXING UNIT: 10

IN NORTH OGDEN CITY

PREFIX: 16-065


SCALE 1" = 50'

SEE PAGE

57

SEE PAGE 50

S. 89°17'22"E. 1357.51' B
S. 1°20'W. 1452.00'
FR. N.W. COR. SEC. 27

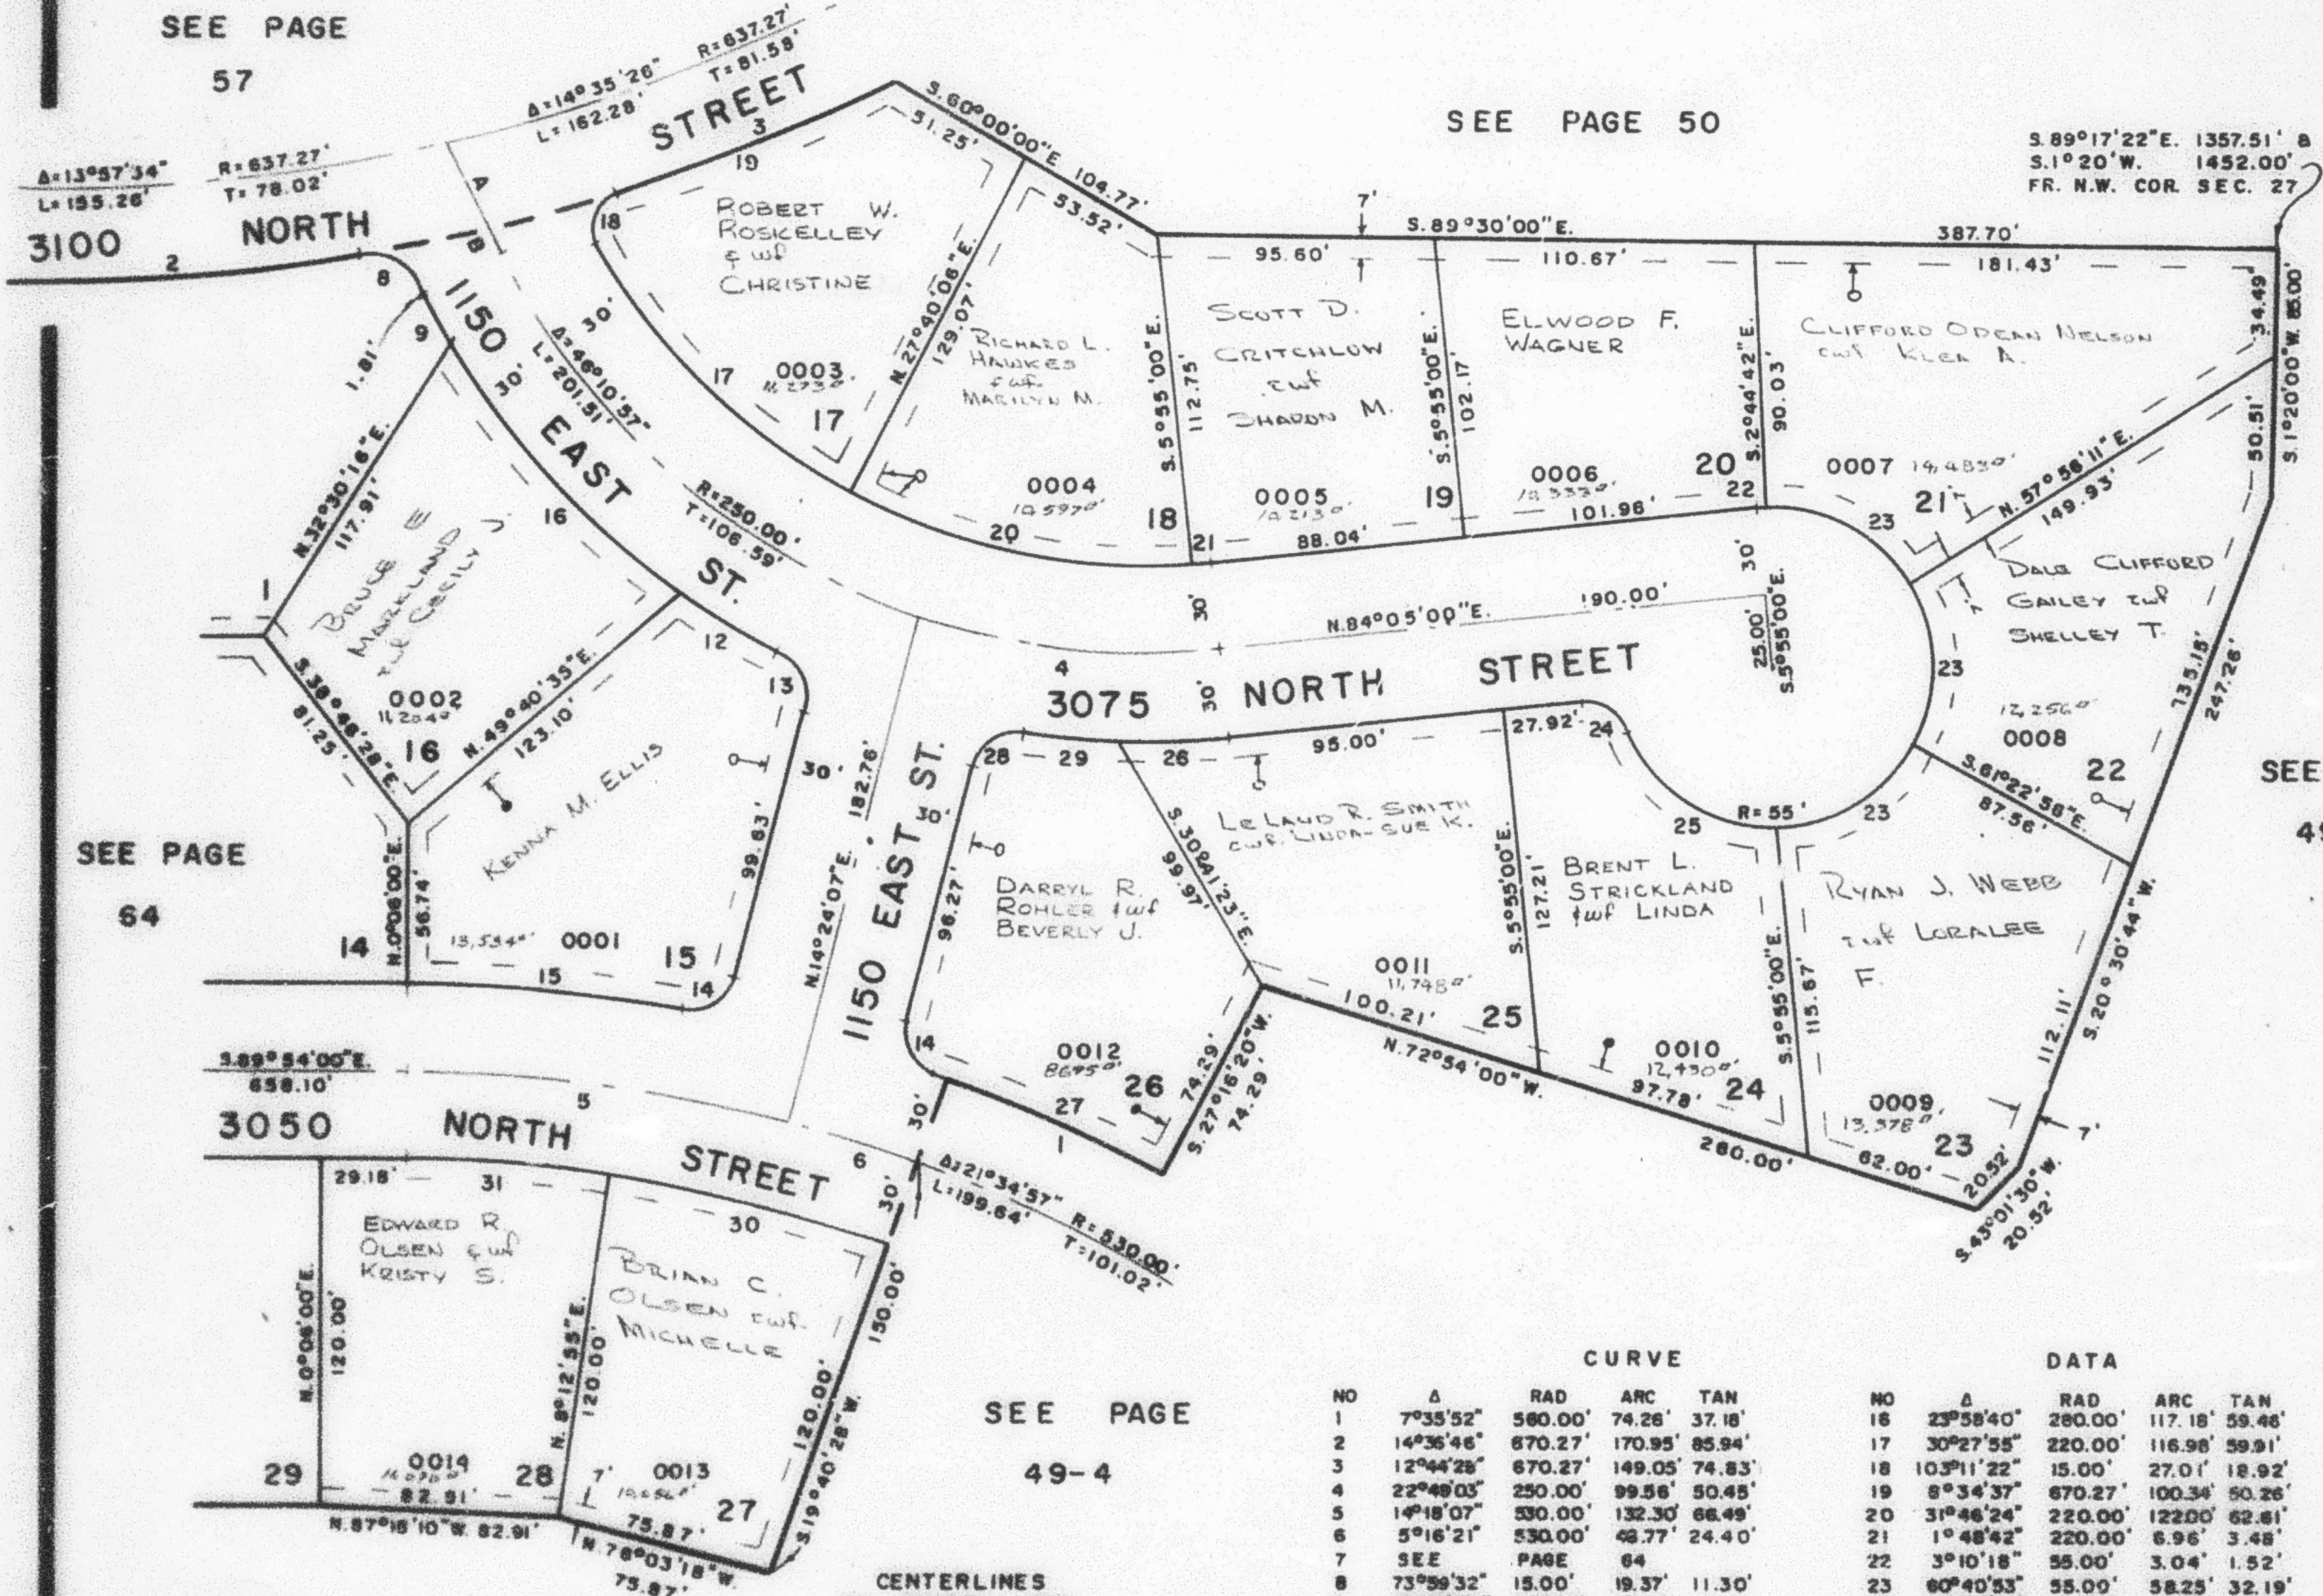

SEE PAGE

49-4

SEE PAGE

49-4

CENTERLINES
NO BEARING DIST
A S. 28°35'00"E. 33.83'
B S. 28°35'00"E. 5.88'

LEGEND

— UTILITY & DRAINAGE ESMT.
— UTILITY ESMT

FOR COMPLETE ENG. DATA
SEE ORIG. DED. PLAT IN
BOOK 19, PAGE 43

CURVE

NO	Δ	RAD	ARC	TAN
1	7°35'52"	560.00'	74.28'	37.18'
2	14°36'46"	670.27'	170.95'	85.94'
3	12°44'28"	670.27'	149.05'	74.83'
4	22°48'03"	250.00'	99.56'	50.45'
5	14°18'07"	530.00'	132.30'	66.49'
6	5°16'21"	530.00'	48.77'	24.40'
7	SEE PAGE 64			
8	73°39'32"	15.00'	19.37'	11.30'
9	5°29'07"	280.00'	26.81'	13.41'
10	SEE PAGE 64			
11	SEE PAGE 64			
12	8°17'43"	280.00'	40.54'	20.30'
13	79°04'37"	15.00'	20.70'	12.38'
14	85°30'41"	15.00'	22.39'	13.87'
15	9°48'48"	560.00'	98.91'	48.07'

DATA

NO	Δ	RAD	ARC	TAN
16	23°58'40"	280.00'	117.18'	59.46'
17	30°27'55"	220.00'	116.98'	59.91'
18	103°11'22"	15.00'	27.01'	18.92'
19	8°34'37"	670.27'	100.34'	50.26'
20	31°46'24"	220.00'	122.00'	62.61'
21	1°48'42"	220.00'	6.96'	3.48'
22	3°10'18"	55.00'	3.04'	1.52'
23	60°40'53"	55.00'	58.25'	32.19'
24	73°23'54"	15.00'	19.22'	11.18'
25	68°10'57"	55.00'	65.45'	37.23'
26	8°01'58"	280.00'	39.26'	19.66'
27	8°22'54"	560.00'	61.92'	41.03'
28	85°21'44"	15.00'	21.82'	13.58'
29	5°38'53"	280.00'	27.60'	13.81'
30	11°27'33"	500.00'	100.00'	50.17'
31	8°06'55"	500.00'	70.82'	35.47'