

PART OF NW 1/4 OF SEC. 27, T.7N., R.1W., S.L.B. & M. CAMARREN COVE ESTATES SUBDIVISION

65

PHASE I
LOTS 15 to 28

TAXING UNIT: 10

IN NORTH OGDEN CITY

PREFIX: 16-065


SCALE 1" = 50'

SEE PAGE

57

SEE PAGE 50

S. 89° 17' 22" E. 1357.51' &
S. 1° 20' W. 1452.00' &
FR. N.W. COR. SEC. 27

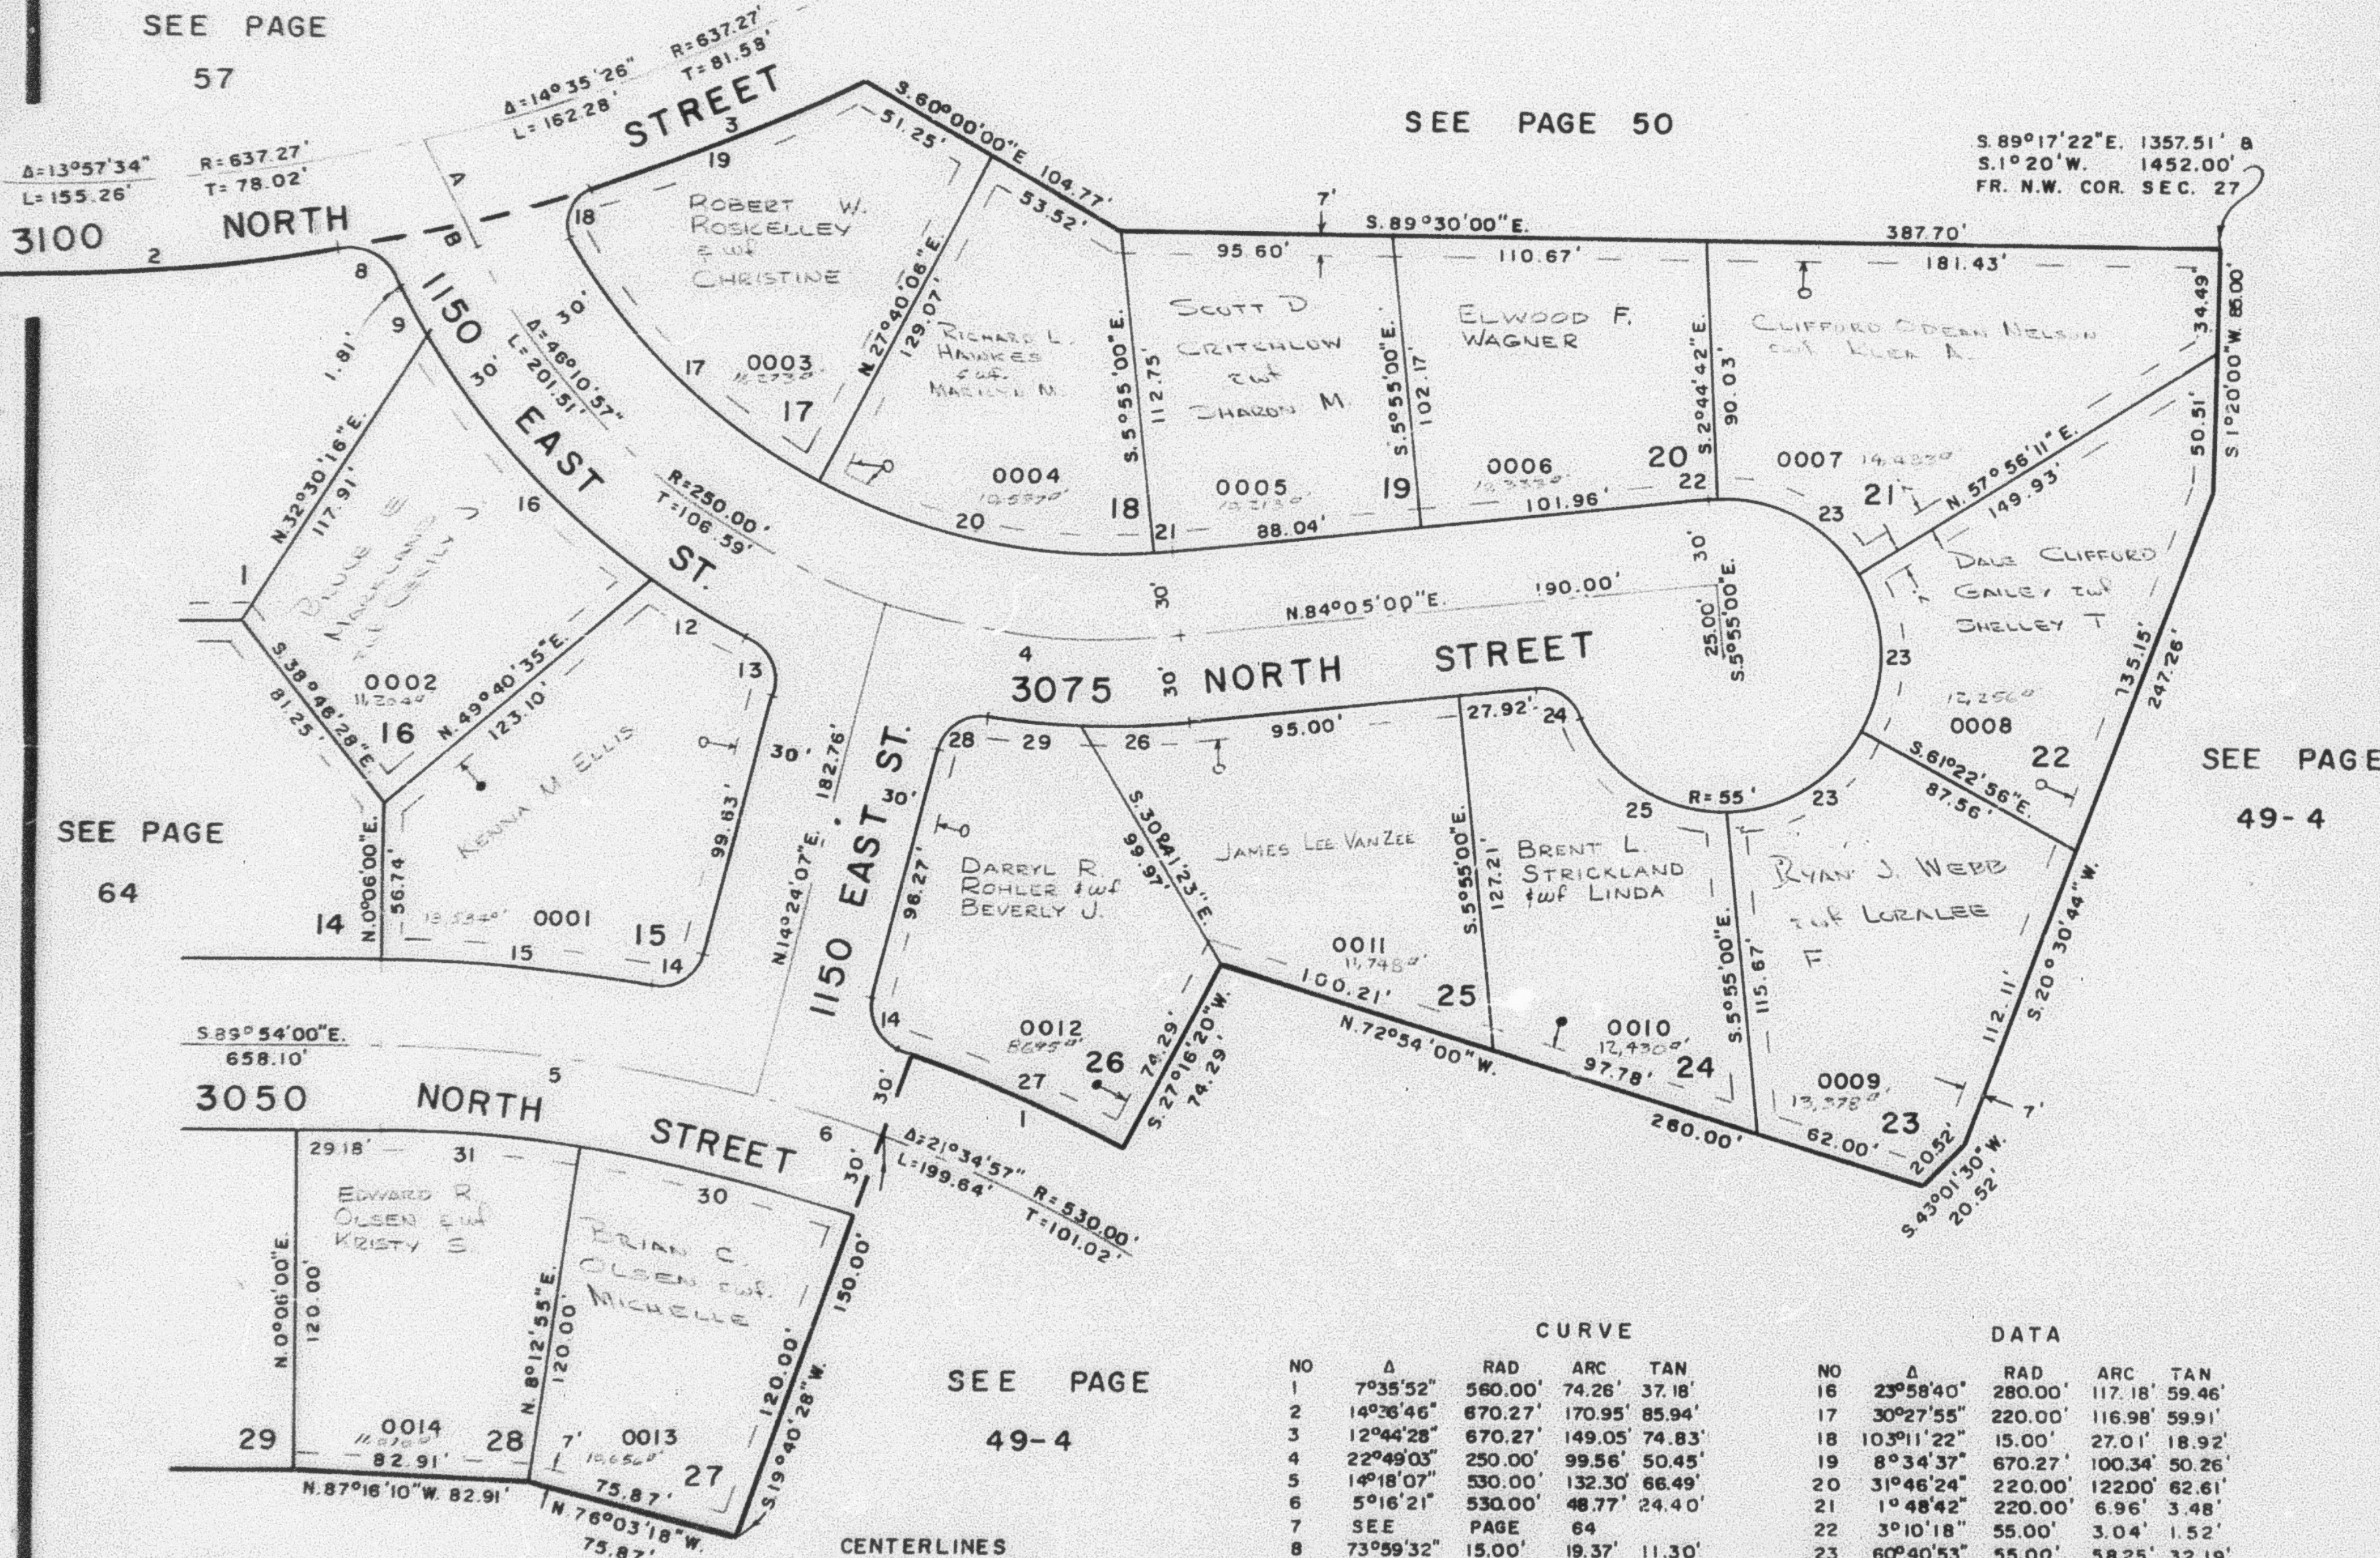

SEE PAGE

64

SEE PAGE

49-4

SEE PAGE

49-4

CENTERLINES

NO BEARING DIST
A S. 26° 55' 00" E. 33.83'
B S. 26° 55' 00" E. 5.88'

LEGEND

— UTILITY & DRAINAGE ESMT.
○ UTILITY ESMT

FOR COMPLETE ENG. DATA
SEE ORIG. DED. PLAT IN
BOOK 19, PAGE 43

CURVE

NO	Δ	RAD	ARC	TAN
1	7° 35' 52"	560.00'	74.26'	37.18'
2	14° 36' 46"	670.27'	170.95'	85.94'
3	12° 44' 28"	670.27'	149.05'	74.83'
4	22° 49' 03"	250.00'	99.56'	50.45'
5	14° 18' 07"	530.00'	132.30'	66.49'
6	5° 16' 21"	530.00'	48.77'	24.40'
7	SEE	PAGE	64	
8	73° 59' 32"	15.00'	19.37'	11.30'
9	5° 29' 07"	280.00'	26.81'	13.41'
10	SEE	PAGE	64	
11	SEE	PAGE	64	
12	8° 17' 43"	280.00'	40.54'	20.30'
13	79° 04' 37"	15.00'	20.70'	12.38'
14	85° 30' 41"	15.00'	22.39'	13.87'
15	9° 48' 48"	560.00'	95.91'	48.07'

DATA

NO	Δ	RAD	ARC	TAN
16	23° 58' 40"	280.00'	117.18'	59.46'
17	30° 27' 55"	220.00'	116.98'	59.91'
18	103° 11' 22"	15.00'	27.01'	18.92'
19	8° 34' 37"	670.27'	100.34'	50.26'
20	31° 46' 24"	220.00'	122.00'	62.61'
21	1° 48' 42"	220.00'	6.96'	3.48'
22	3° 10' 18"	55.00'	3.04'	1.52'
23	60° 40' 53"	55.00'	58.25'	32.19'
24	73° 23' 54"	15.00'	19.22'	11.18'
25	68° 10' 57"	55.00'	65.45'	37.23'
26	8° 01' 58"	280.00'	39.26'	19.66'
27	8° 22' 54"	560.00'	81.92'	41.03'
28	83° 21' 44"	15.00'	21.82'	13.36'
29	5° 38' 53"	280.00'	27.60'	13.81'
30	11° 27' 33"	500.00'	100.00'	50.17'
31	8° 06' 55"	500.00'	70.82'	35.47'