

PART OF NW 1/4 OF SEC. 27, T. 7 N., R. 1 W., S. L. B. & M.
CAMARREN COVE ESTATES SUBDIVISION

65

PHASE I
 LOTS 15 to 28

TAXING UNIT: 10

IN NORTH OGDEN CITY

PREFIX: 16-065


SCALE 1" = 50'

SEE PAGE

57

SEE PAGE 50

S. 89°17'22"E. 1367.51' &
 S. 1°20'W. 1452.00' &
 FR. N.W. COR. SEC. 27

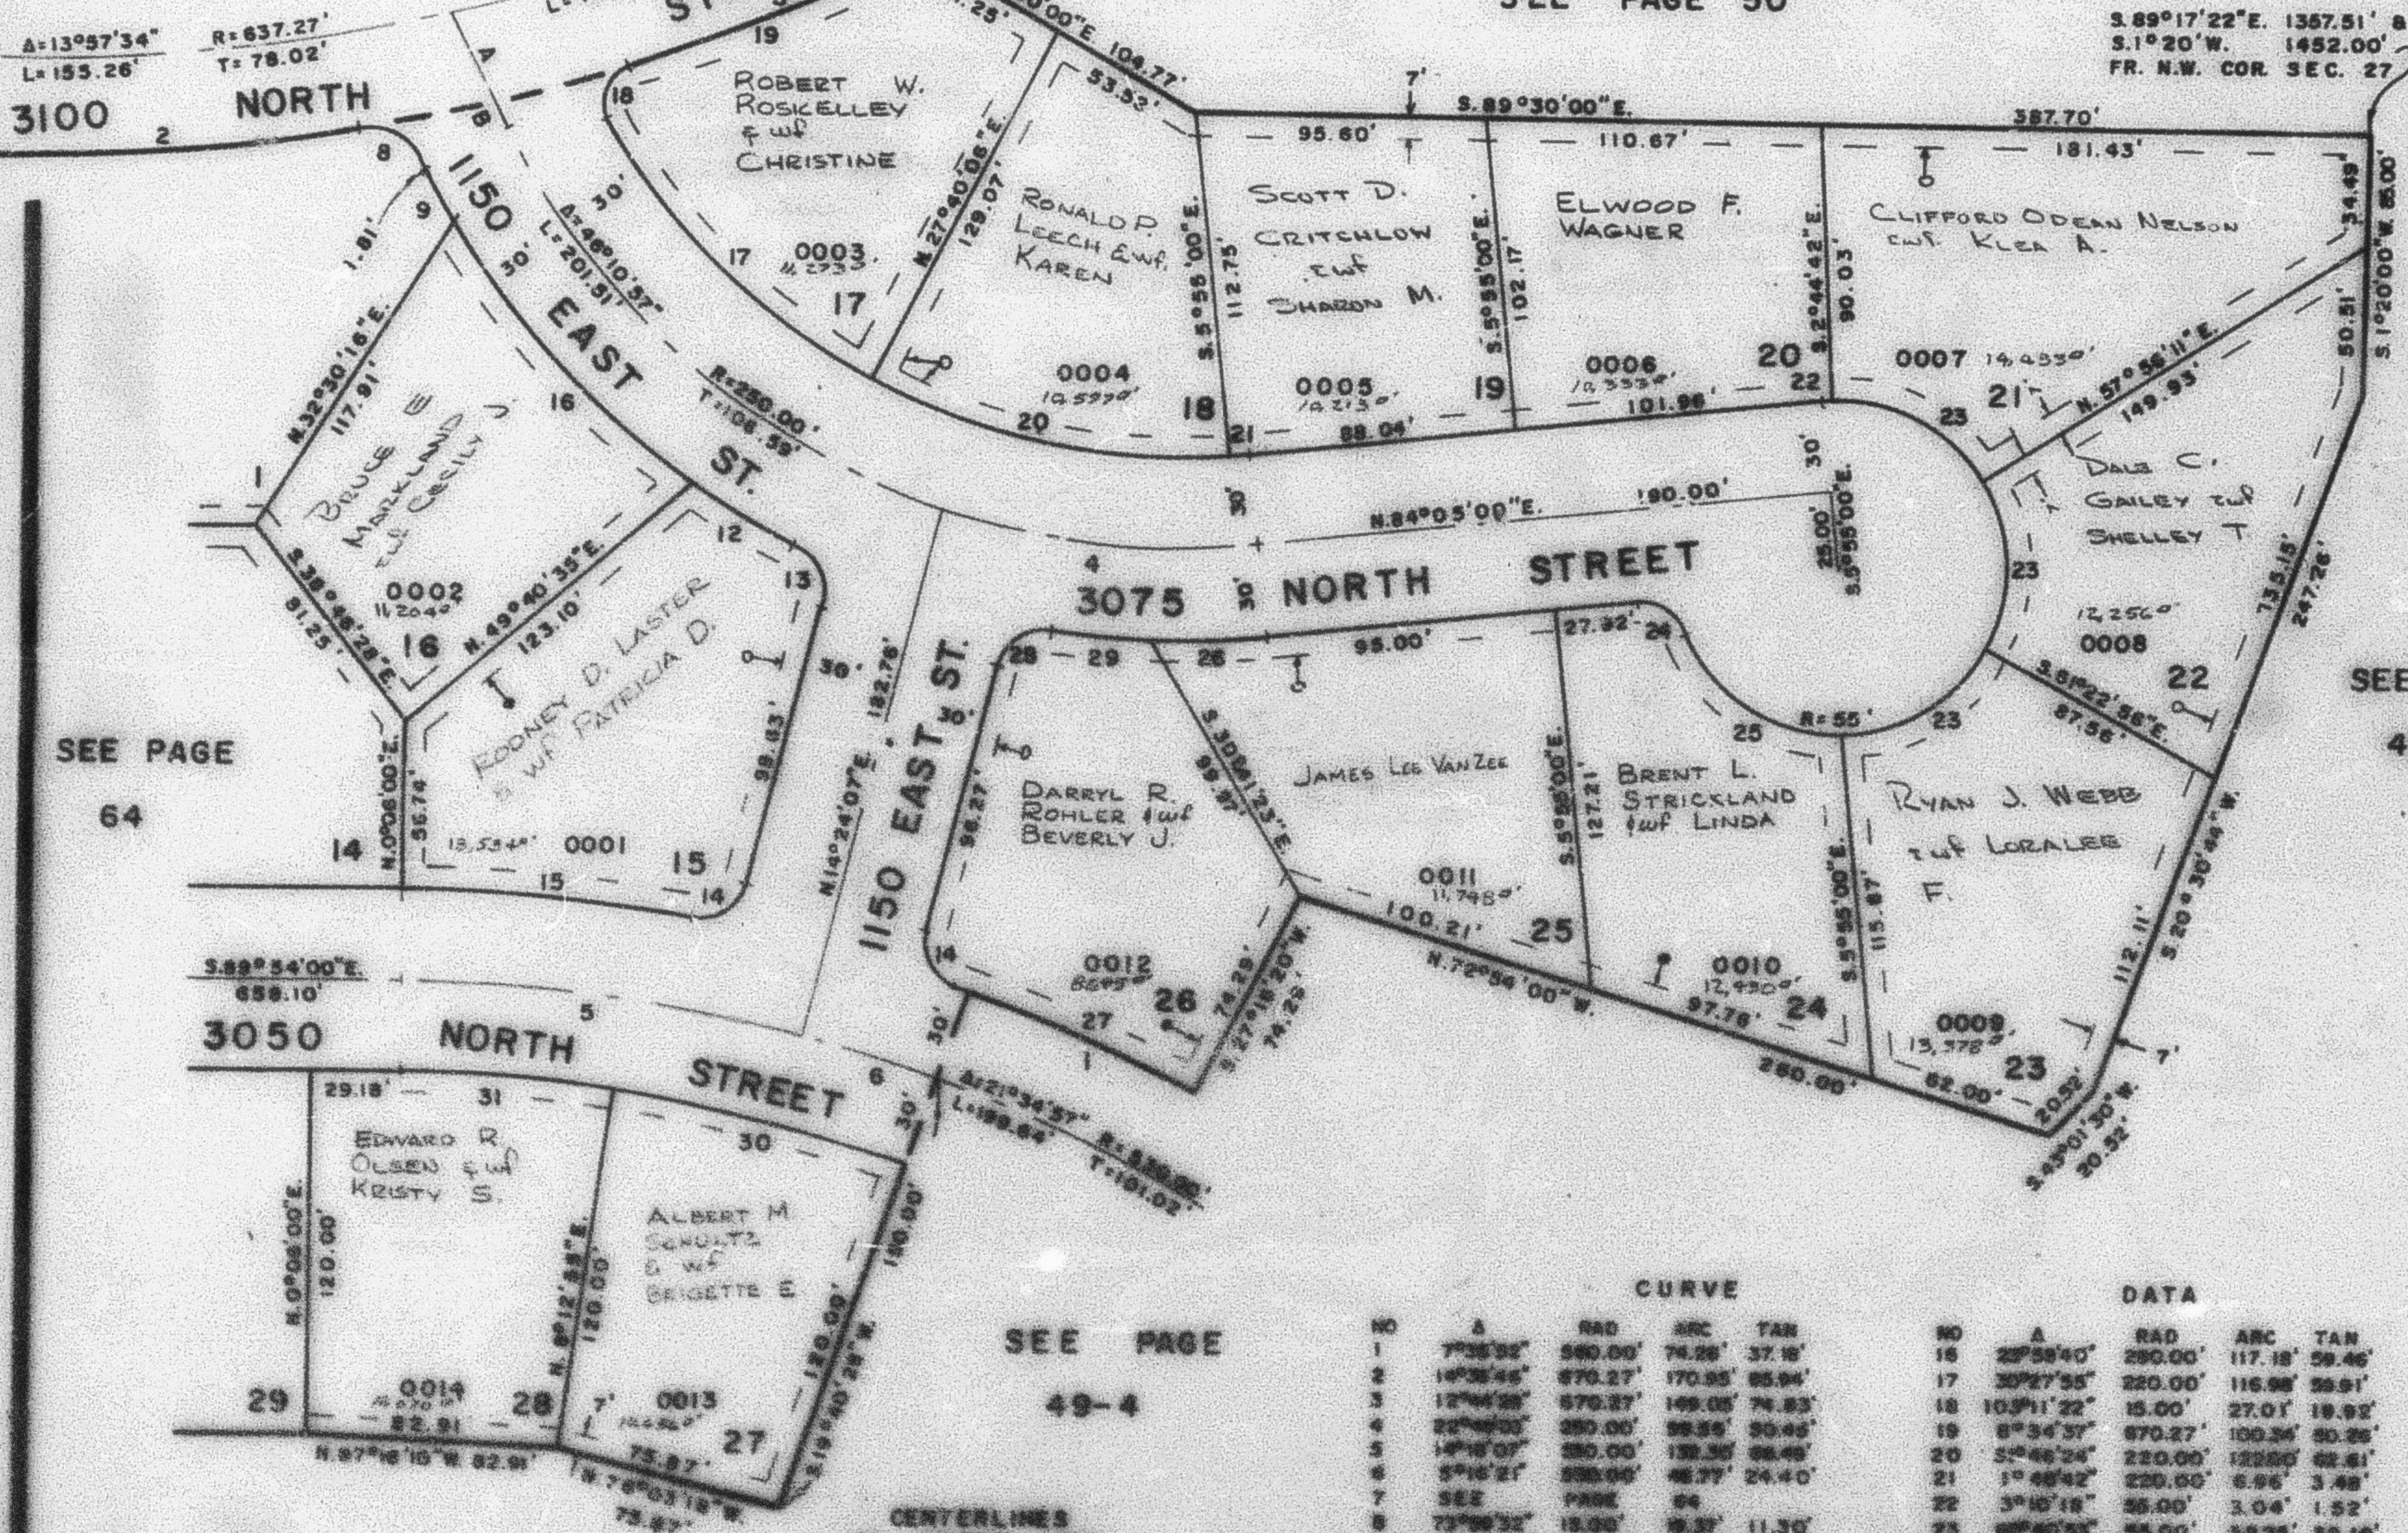

SEE PAGE

49-4

CENTERLINES
 NO BEARING DIST
 A 3.000000 33.83
 B 3.000000 3.88

LEGEND

U- UTILITY & DRAINAGE EMBT.
 O- UTILITY EMBT.

FOR COMPLETE ENG. DATA
 SEE ORIG. SUB. PLAT IN
 BOOK 19, PAGE 43

CURVE

NO	A	RAD	ARC	TAN
1	7°35'32"	590.00'	74.28'	37.18'
2	14°35'46"	870.27'	170.35'	85.94'
3	12°44'28"	870.27'	149.05'	74.83'
4	22°49'03"	280.00'	98.38'	50.48'
5	14°18'07"	280.00'	130.30'	66.48'
6	5°18'21"	330.00'	48.27'	24.40'
7	SEE	PAGE	64	
8	73°08'32"	15.00'	16.37'	11.30'
9	8°28'07"	280.00'	28.81'	13.61'
10	SEE	PAGE	64	
11	SEE	PAGE	64	
12	8°17'48"	550.00'	40.34'	20.30'
13	79°04'30"	15.00'	20.70'	12.38'
14	80°30'41"	15.00'	22.39'	13.87'
15	5°48'08"	580.00'	58.91'	48.02'

DATA

NO	A	RAD	ARC	TAN
16	22°58'40"	280.00'	117.18'	59.46'
17	30°27'55"	220.00'	116.98'	59.91'
18	103°11'22"	15.00'	27.01'	18.92'
19	8°34'37"	870.27'	100.34'	80.28'
20	52°48'24"	220.00'	122.80'	62.81'
21	1°48'42"	220.00'	6.96'	3.48'
22	3°10'18"	55.00'	3.04'	1.52'
23	88°40'53"	55.00'	58.25'	52.18'
24	72°23'54"	15.00'	19.22'	11.18'
25	68°10'57"	55.00'	85.45'	32.23'
26	8°01'58"	280.00'	28.28'	18.86'
27	8°22'34"	590.00'	61.92'	41.03'
28	88°21'44"	15.00'	21.88'	13.36'
29	5°38'33"	280.00'	27.80'	13.81'
30	11°57'33"	500.00'	90.00'	50.17'
31	8°08'55"	500.00'	70.82'	36.47'

SEE PAGE

49-4