

PART OF NW 1/4 OF SEC. 27, T. 7 N., R. 1 W., S. L. B. & M. CAMARREN COVE ESTATES SUBDIVISION

65

PHASE I
LOTS 15 TO 28

TAXING UNIT: 10

IN NORTH OGDEN CITY


PREFIX: 16-065

SCALE 1" = 50'

SEE PAGE
57

SEE PAGE 50

S. 89°17'22"E. 1357.51' &
S. 1°20'W. 1452.00'
FR. N.W. COR. SEC. 27

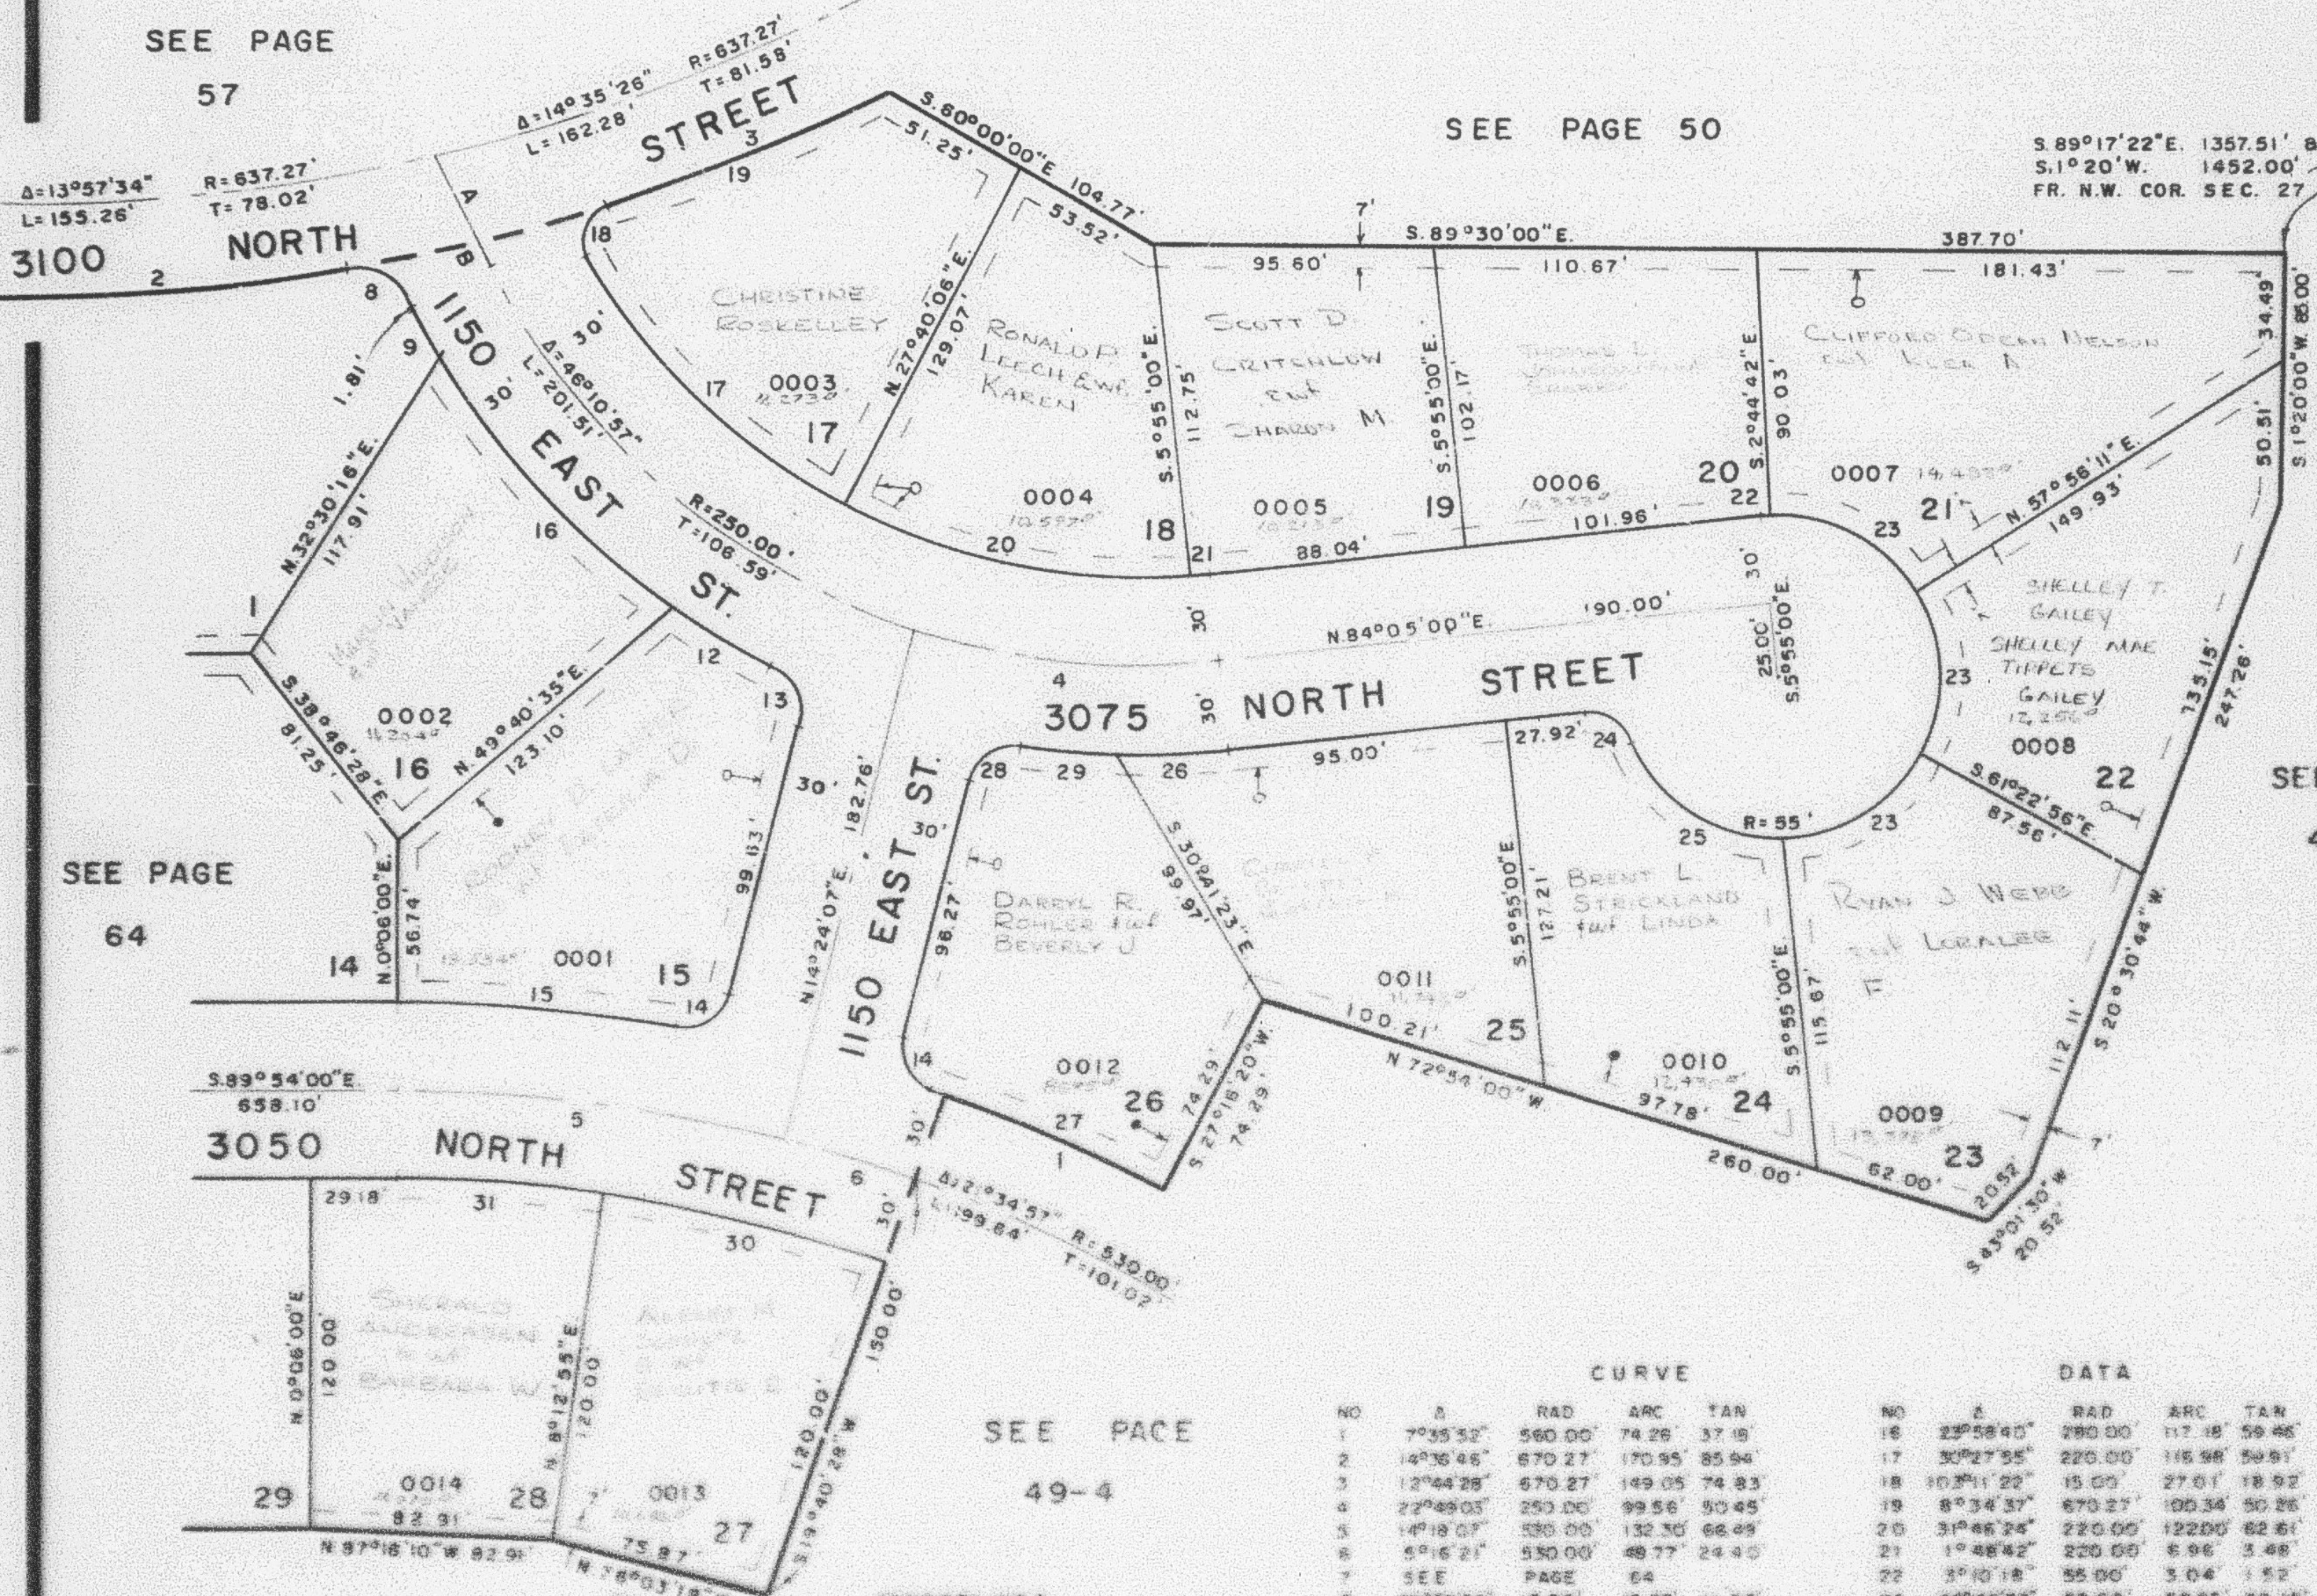

SEE PAGE
64

SEE PAGE
49-4

SEE PAGE
49-4

CENTERLINES
NO BEARING DIST
A S. 89°17'22"E. 1357.51'
B S. 1°20'W. 1452.00'

FOR COMPLETE END DATA
SEE ORIG. DEED. PLAT IN
BOOK 13, PAGE 43

LEGEND
— UTILITY & DRAINAGE ESENT
— UTILITY ESENT

CURVE

NO	Δ	RAD	ARC	TAN
1	7°35'32"	560.00	74.26	37.19
2	14°36'46"	670.27	170.95	85.94
3	12°44'28"	670.27	149.05	74.83
4	22°49'03"	250.00	99.56	50.45
5	14°18'07"	530.00	132.30	66.49
6	5°16'21"	530.00	48.77	24.40
7	SEE	PAGE	64	
8	73°59'32"	15.00	18.57	11.30
9	5°23'07"	280.00	28.81	13.41
10	SEE	PAGE	64	
11	SEE	PAGE	64	
12	8°17'43"	280.00	40.54	20.30
13	75°04'57"	15.00	20.70	12.38
14	88°30'41"	15.00	22.39	13.87
15	9°48'48"	560.00	96.91	48.07

DATA

NO	Δ	RAD	ARC	TAN
16	23°58'40"	280.00	117.18	59.46
17	30°27'55"	220.00	116.98	59.91
18	102°11'22"	15.00	27.01	18.92
19	8°34'37"	670.27	100.34	50.26
20	31°46'24"	220.00	122.00	62.61
21	1°48'42"	220.00	6.96	3.48
22	3°10'18"	55.00	5.04	1.52
23	60°40'53"	55.00	58.25	32.19
24	73°23'54"	15.00	19.22	11.18
25	68°10'57"	55.00	55.45	37.23
26	8°01'58"	280.00	39.26	19.86
27	8°28'54"	560.00	91.92	41.03
28	82°21'44"	15.00	24.82	13.36
29	5°28'57"	280.00	27.80	13.81
30	11°27'33"	500.00	100.00	50.00
31	8°06'55"	500.00	70.87	35.87