

PART OF N.W. 1/4 OF SECTION 27, T.7N., R.1W., S.L.B. & M.
CAMARREN COVE ESTATES SUBDIVISION PHASE 1

LOTS 15 TO 28

IN NORTH OGDEN CITY

SCALE 1" = 50'

TAXING UNIT: 10


SEE PAGE 57

SEE PAGE 50

SEE PAGE 64

SEE PAGE 49-4

SEE PAGE 49-4

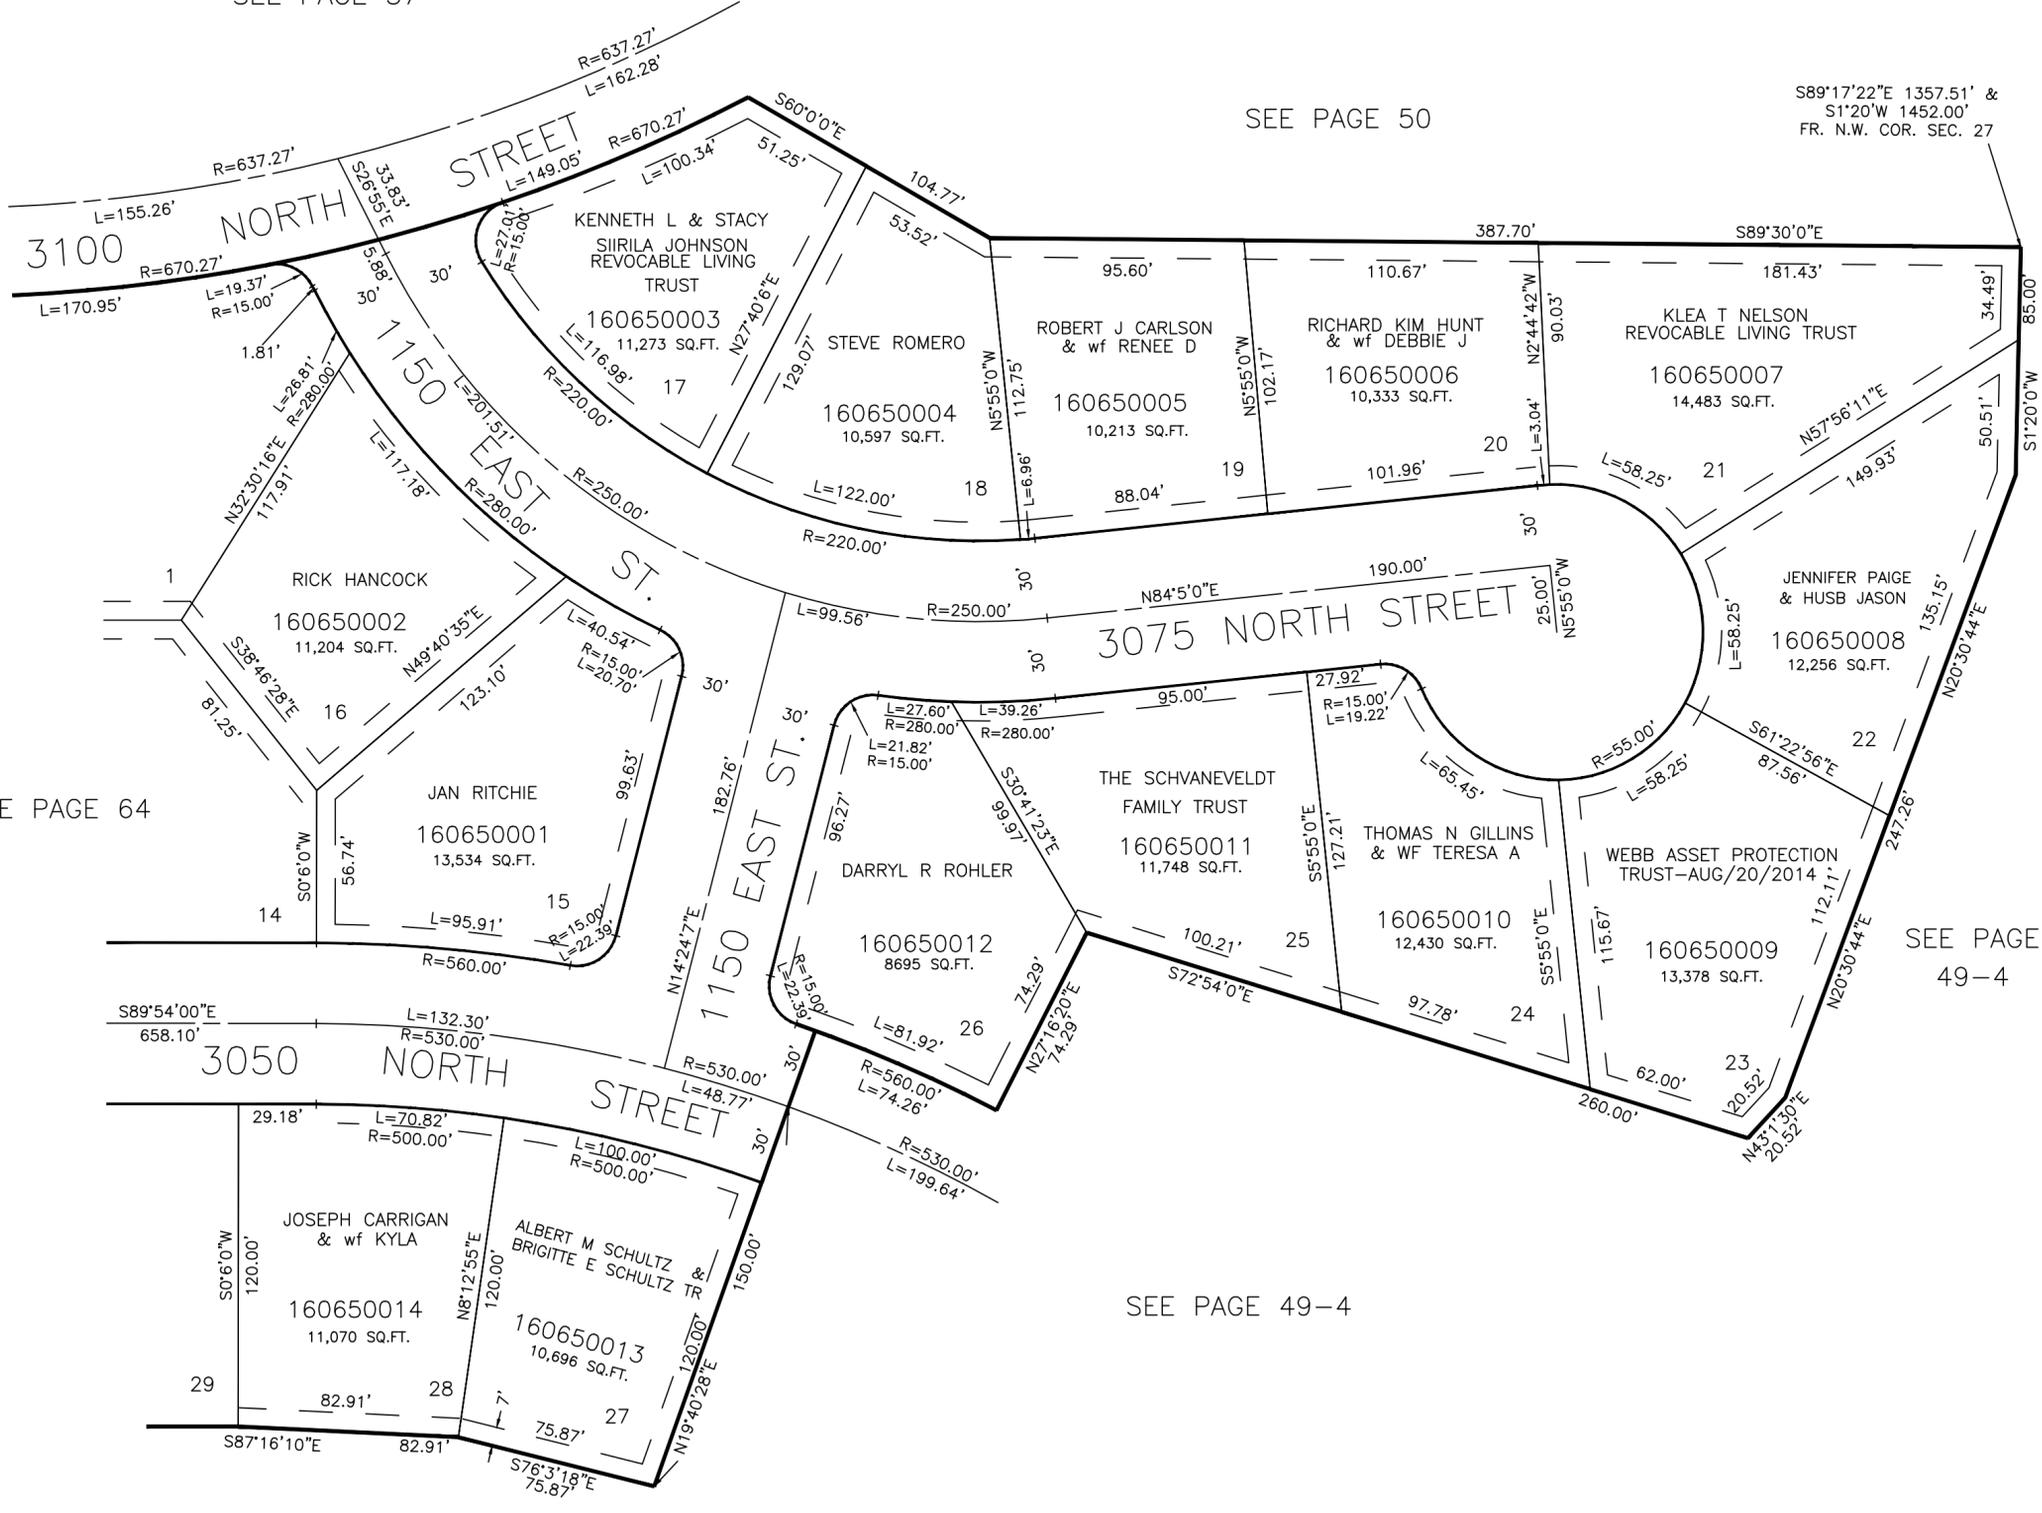

7' UTILITY & DRAINAGE EASEMENTS EACH SIDE OF PROPERTY LINES AS INDICATED BY DASHED LINES EXCEPT AS OTHERWISE SHOWN.

FOR COMPLETE ENG DATA SEE ORIGINAL DEDICATION PLAT IN BOOK 19, PAGE 43 OF RECORDS.