

PART OF N.W. 1/4 OF SECTION 27, T.7N., R.1W., S.L.B. & M.
CAMARREN COVE ESTATES SUBDIVISION PHASE 1
LOTS 15 TO 28

TAXING UNIT: 10


IN NORTH OGDEN CITY

SCALE 1" = 50'

SEE PAGE 57

SEE PAGE 50

S89°17'22"E 1357.51' &
S1°20'W 1452.00'
FR. N.W. COR. SEC. 27

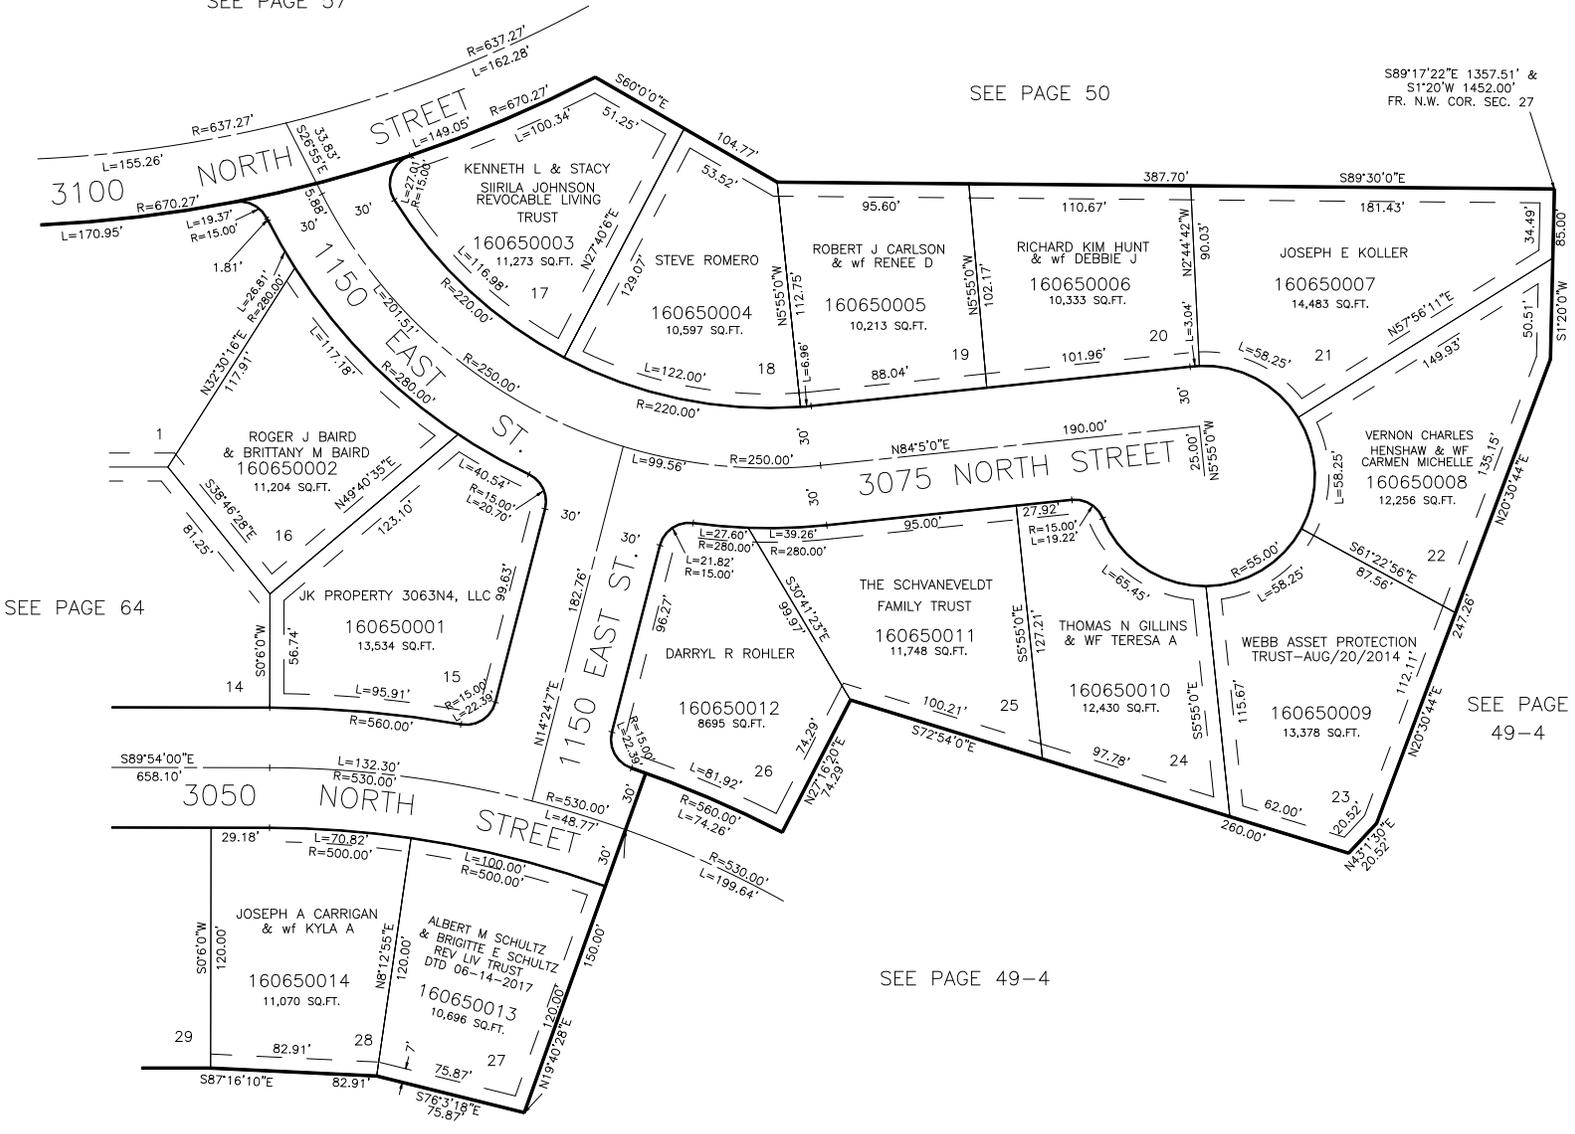

SEE PAGE 64

SEE PAGE 49-4

SEE PAGE 49-4

7' UTILITY & DRAINAGE EASEMENTS EACH
SIDE OF PROPERTY LINES AS INDICATED
BY DASHED LINES EXCEPT AS OTHERWISE
SHOWN.

FOR COMPLETE ENG DATA SEE
ORIGINAL DEDICATION PLAT IN
BOOK 19, PAGE 43 OF RECORDS.