

PART OF E. 1/2 OF SEC. 19, T.7 N., R.1 W., S.L.B. & M.
MOUNTAIN ESTATES SUBDIVISION

66


TAXING UNIT - II

LOTS 1-10 23-32
 IN PLEASANT VIEW CITY

PREFIX - 16-066

SCALE 1"=60'
 SEE PAGE 67

EXCEPT WHERE OTHERWISE SHOWN
 ALL LOTS OWNED BY:
 BLACKBURN-JONES CO.

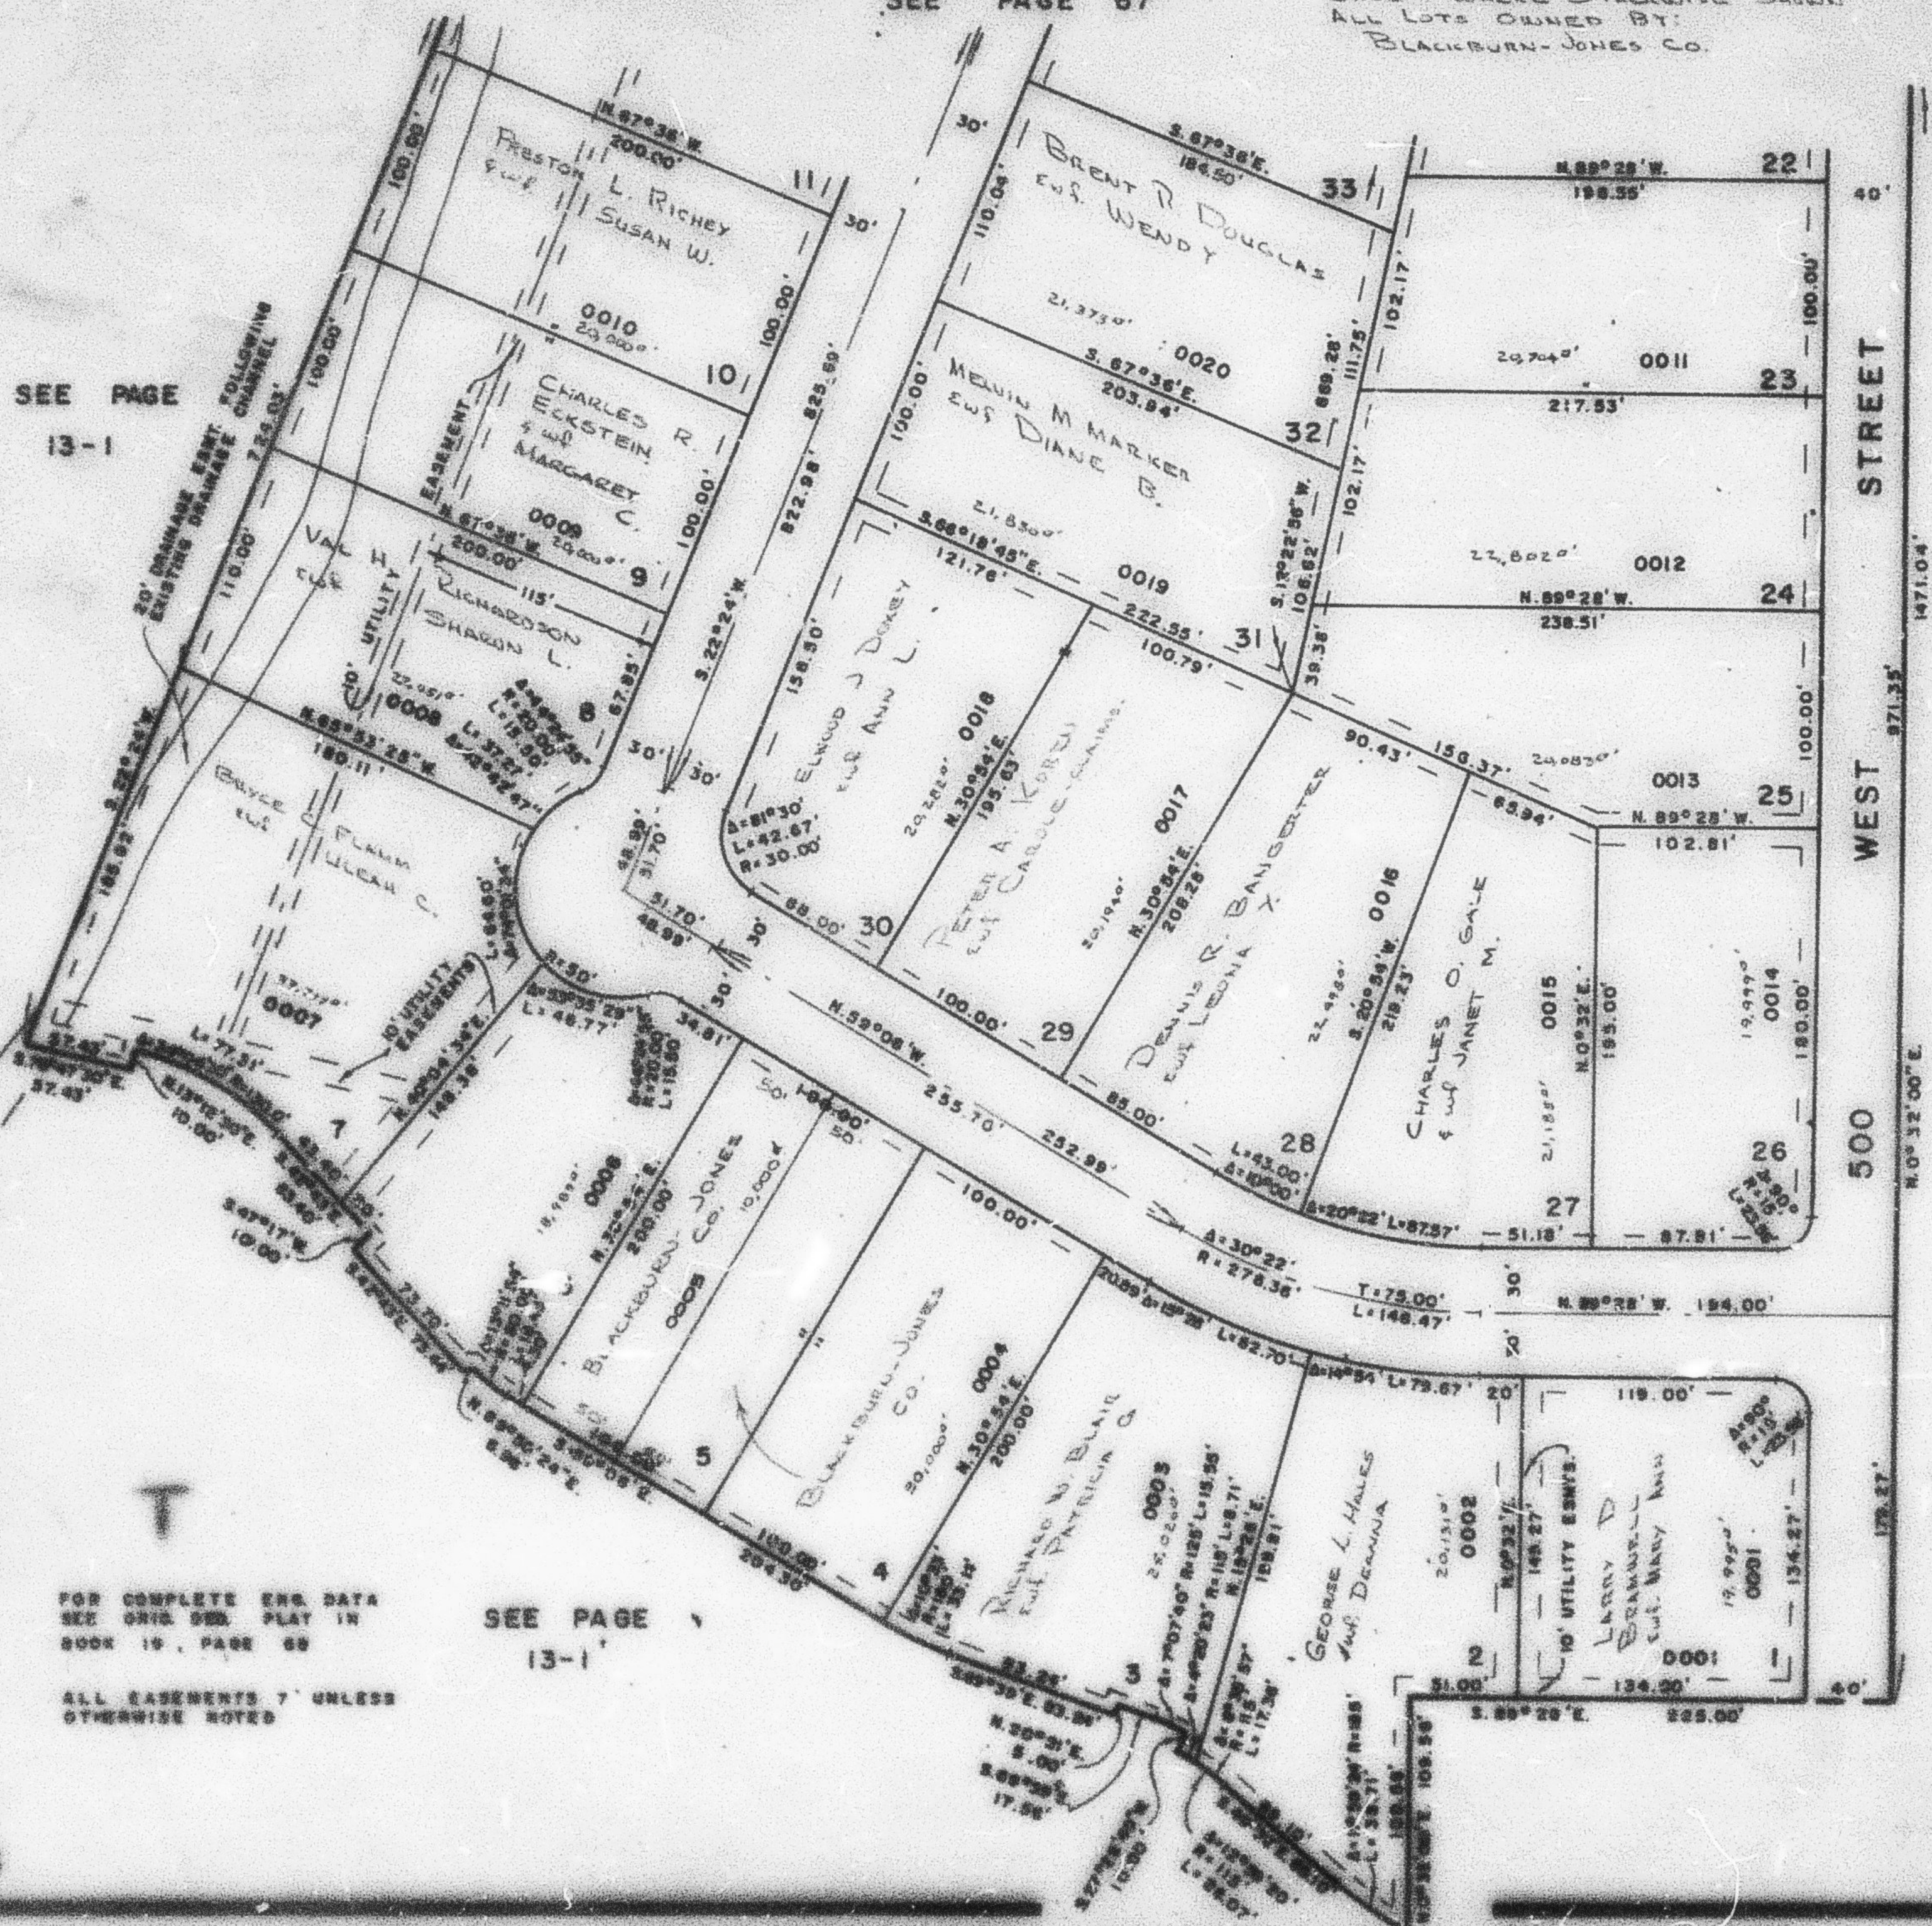

SEE PAGE
 13

FOR COMPLETE ENG. DATA
 SEE CHAS. DED. PLAT IN
 BOOK 19, PAGE 66

SEE PAGE
 13-1

ALL EASEMENTS 7' UNLESS
 OTHERWISE NOTED