

PART OF E. 1/2 OF SEC. 19, T. 7 N., R. 1 W., S. L. B. & M.
MOUNTAIN ESTATES SUBDIVISION

LOTS 1-10 23-32

IN PLEASANT VIEW CITY

SCALE 1"=60'

SEE PAGE 67

PREFIX 16-066

TAXING UNIT II


66

EXCEPT WHERE OTHERWISE SHOWN
 ALL LOTS OWNED BY
 BLACKBURN-JONES CO.

SEE PAGE
 13-1

SEE PAGE
 13

STREET
 WEST
 500

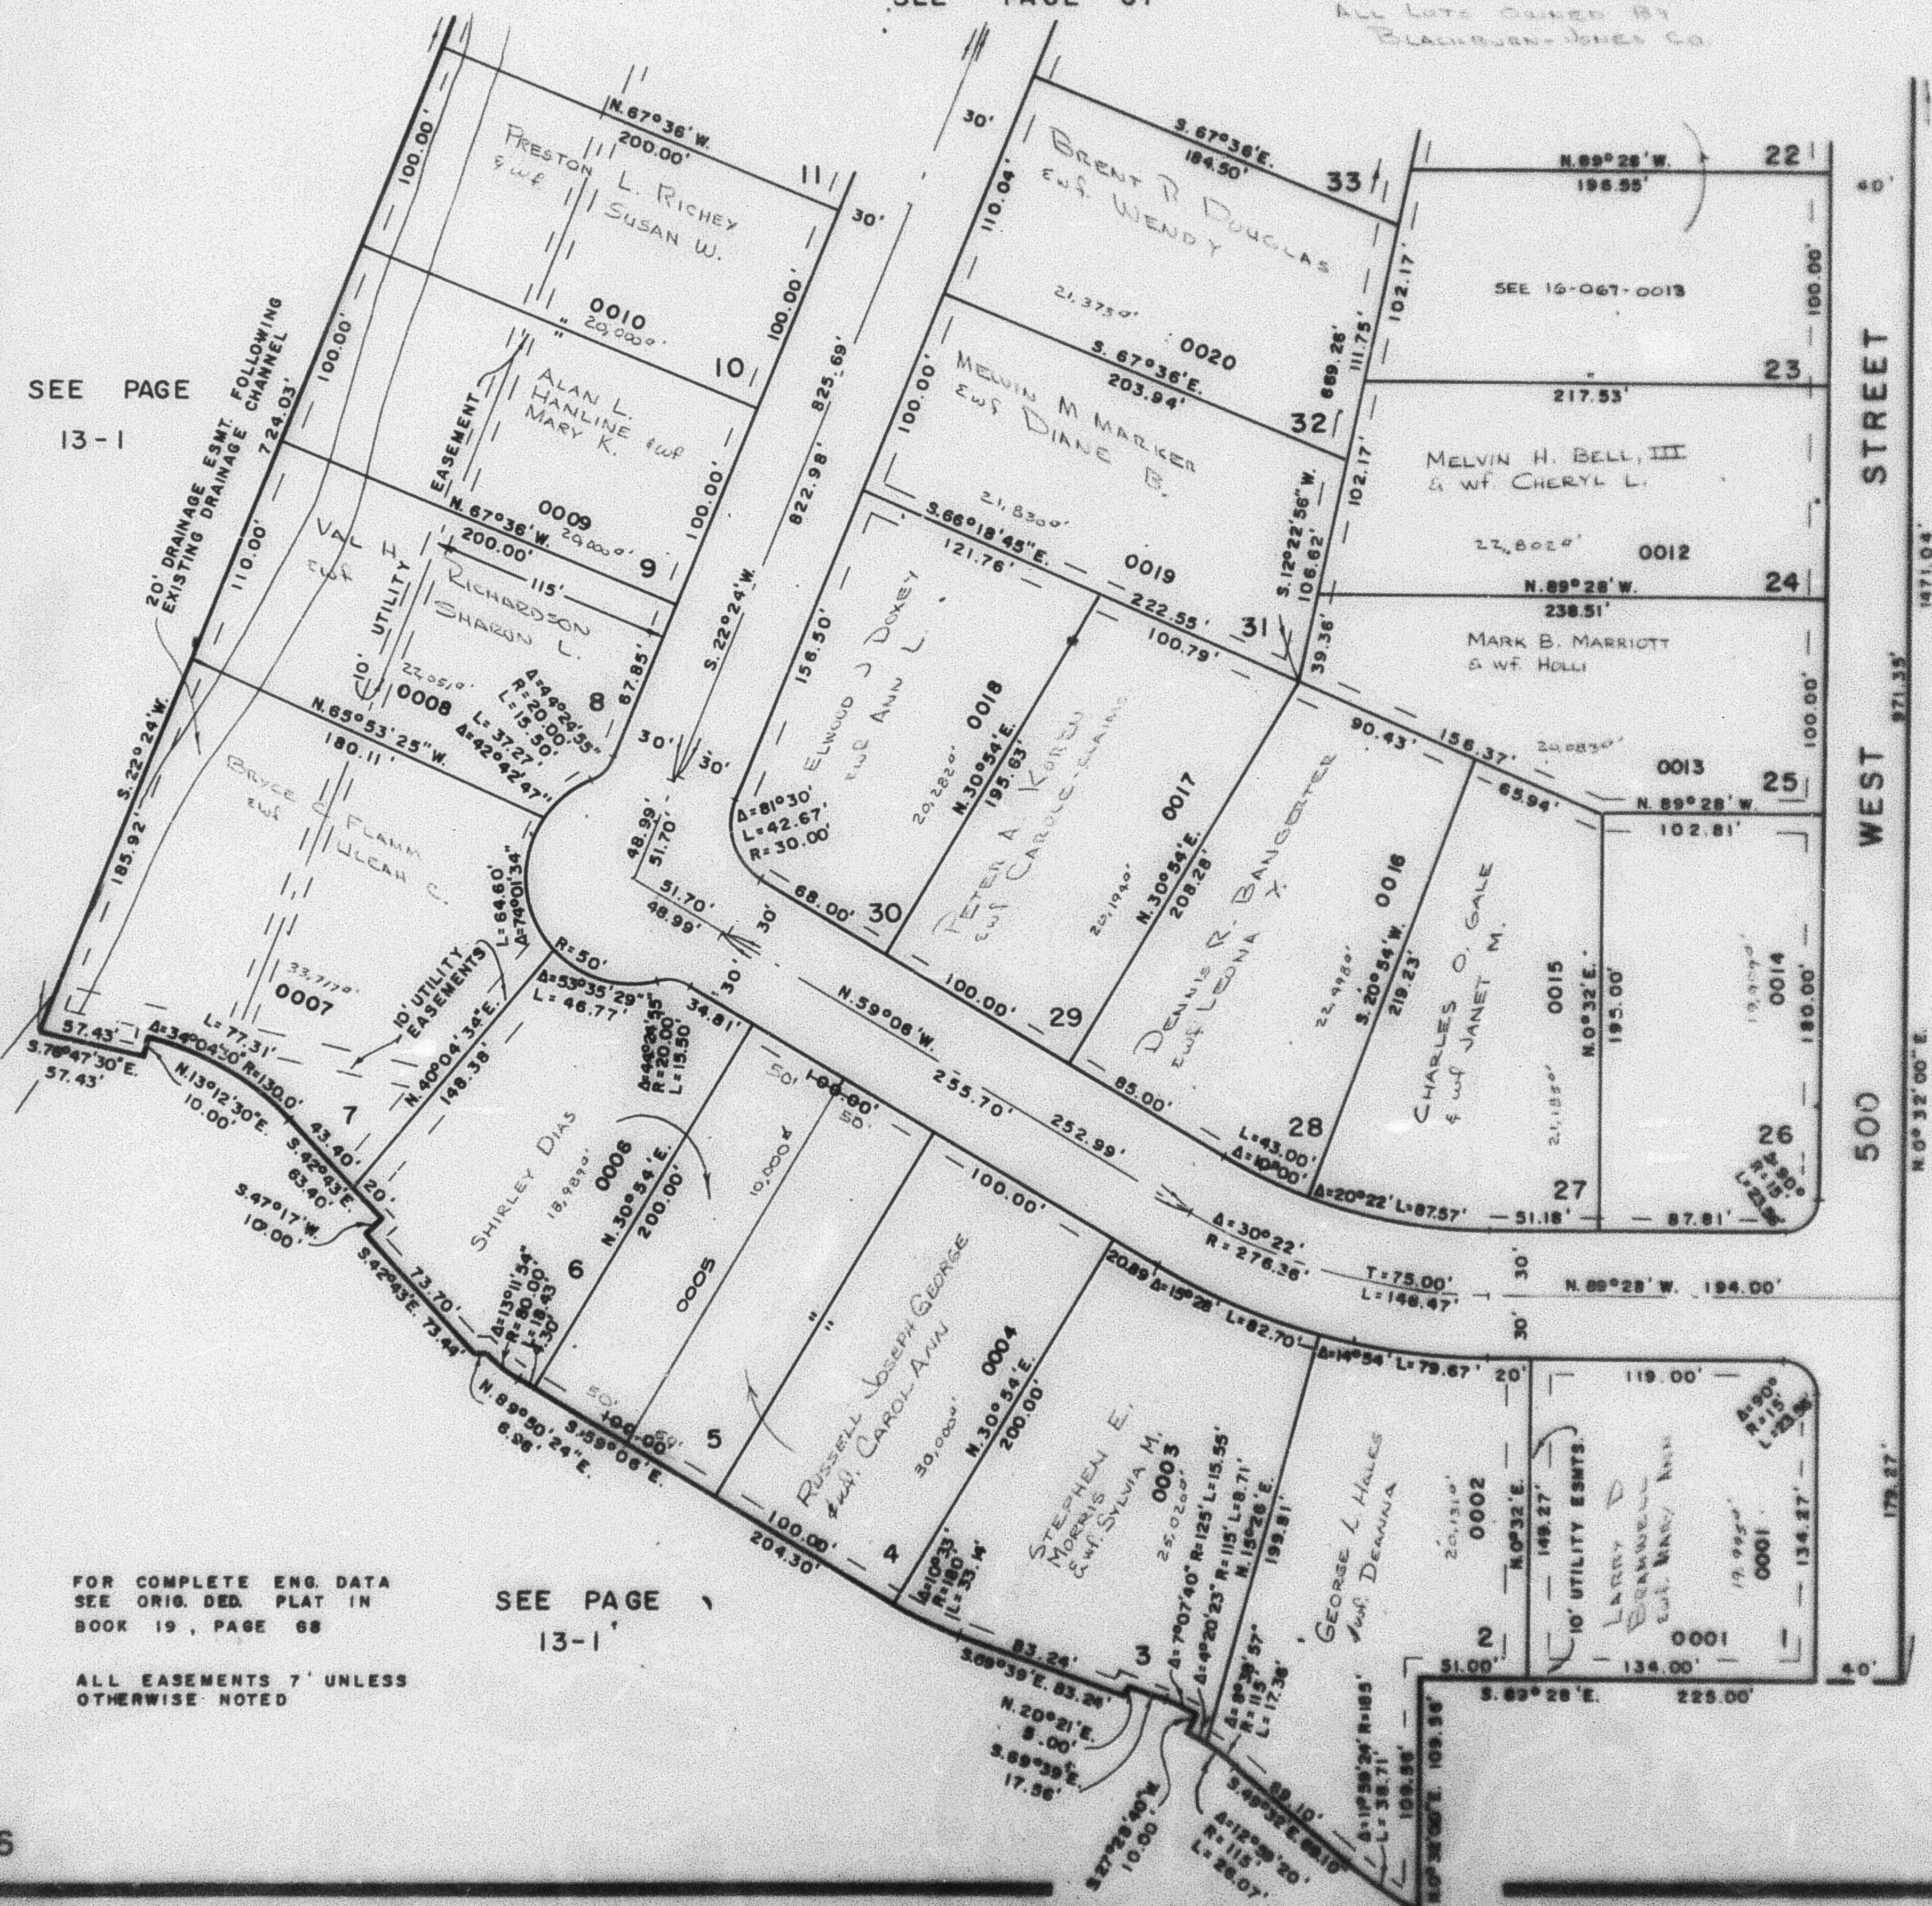

FOR COMPLETE ENG. DATA
 SEE ORIG. DED. PLAT IN
 BOOK 19, PAGE 68

SEE PAGE
 13-1

ALL EASEMENTS 7' UNLESS
 OTHERWISE NOTED