

PART OF E. 1/2 OF SEC. 19, T. 7 N., R. 1 W., S. L. B. & M.  
**MOUNTAIN ESTATES SUBDIVISION**

LOTS 1-10 23-32

IN PLEASANT VIEW CITY


SCALE 1"=60'

SEE PAGE 67

PREFIX: 16-066

TAXING UNIT: II

EXCEPT WHERE OTHERWISE SHOWN  
ALL LOTS OWNED BY:  
BLACKBURN-JONES CO.

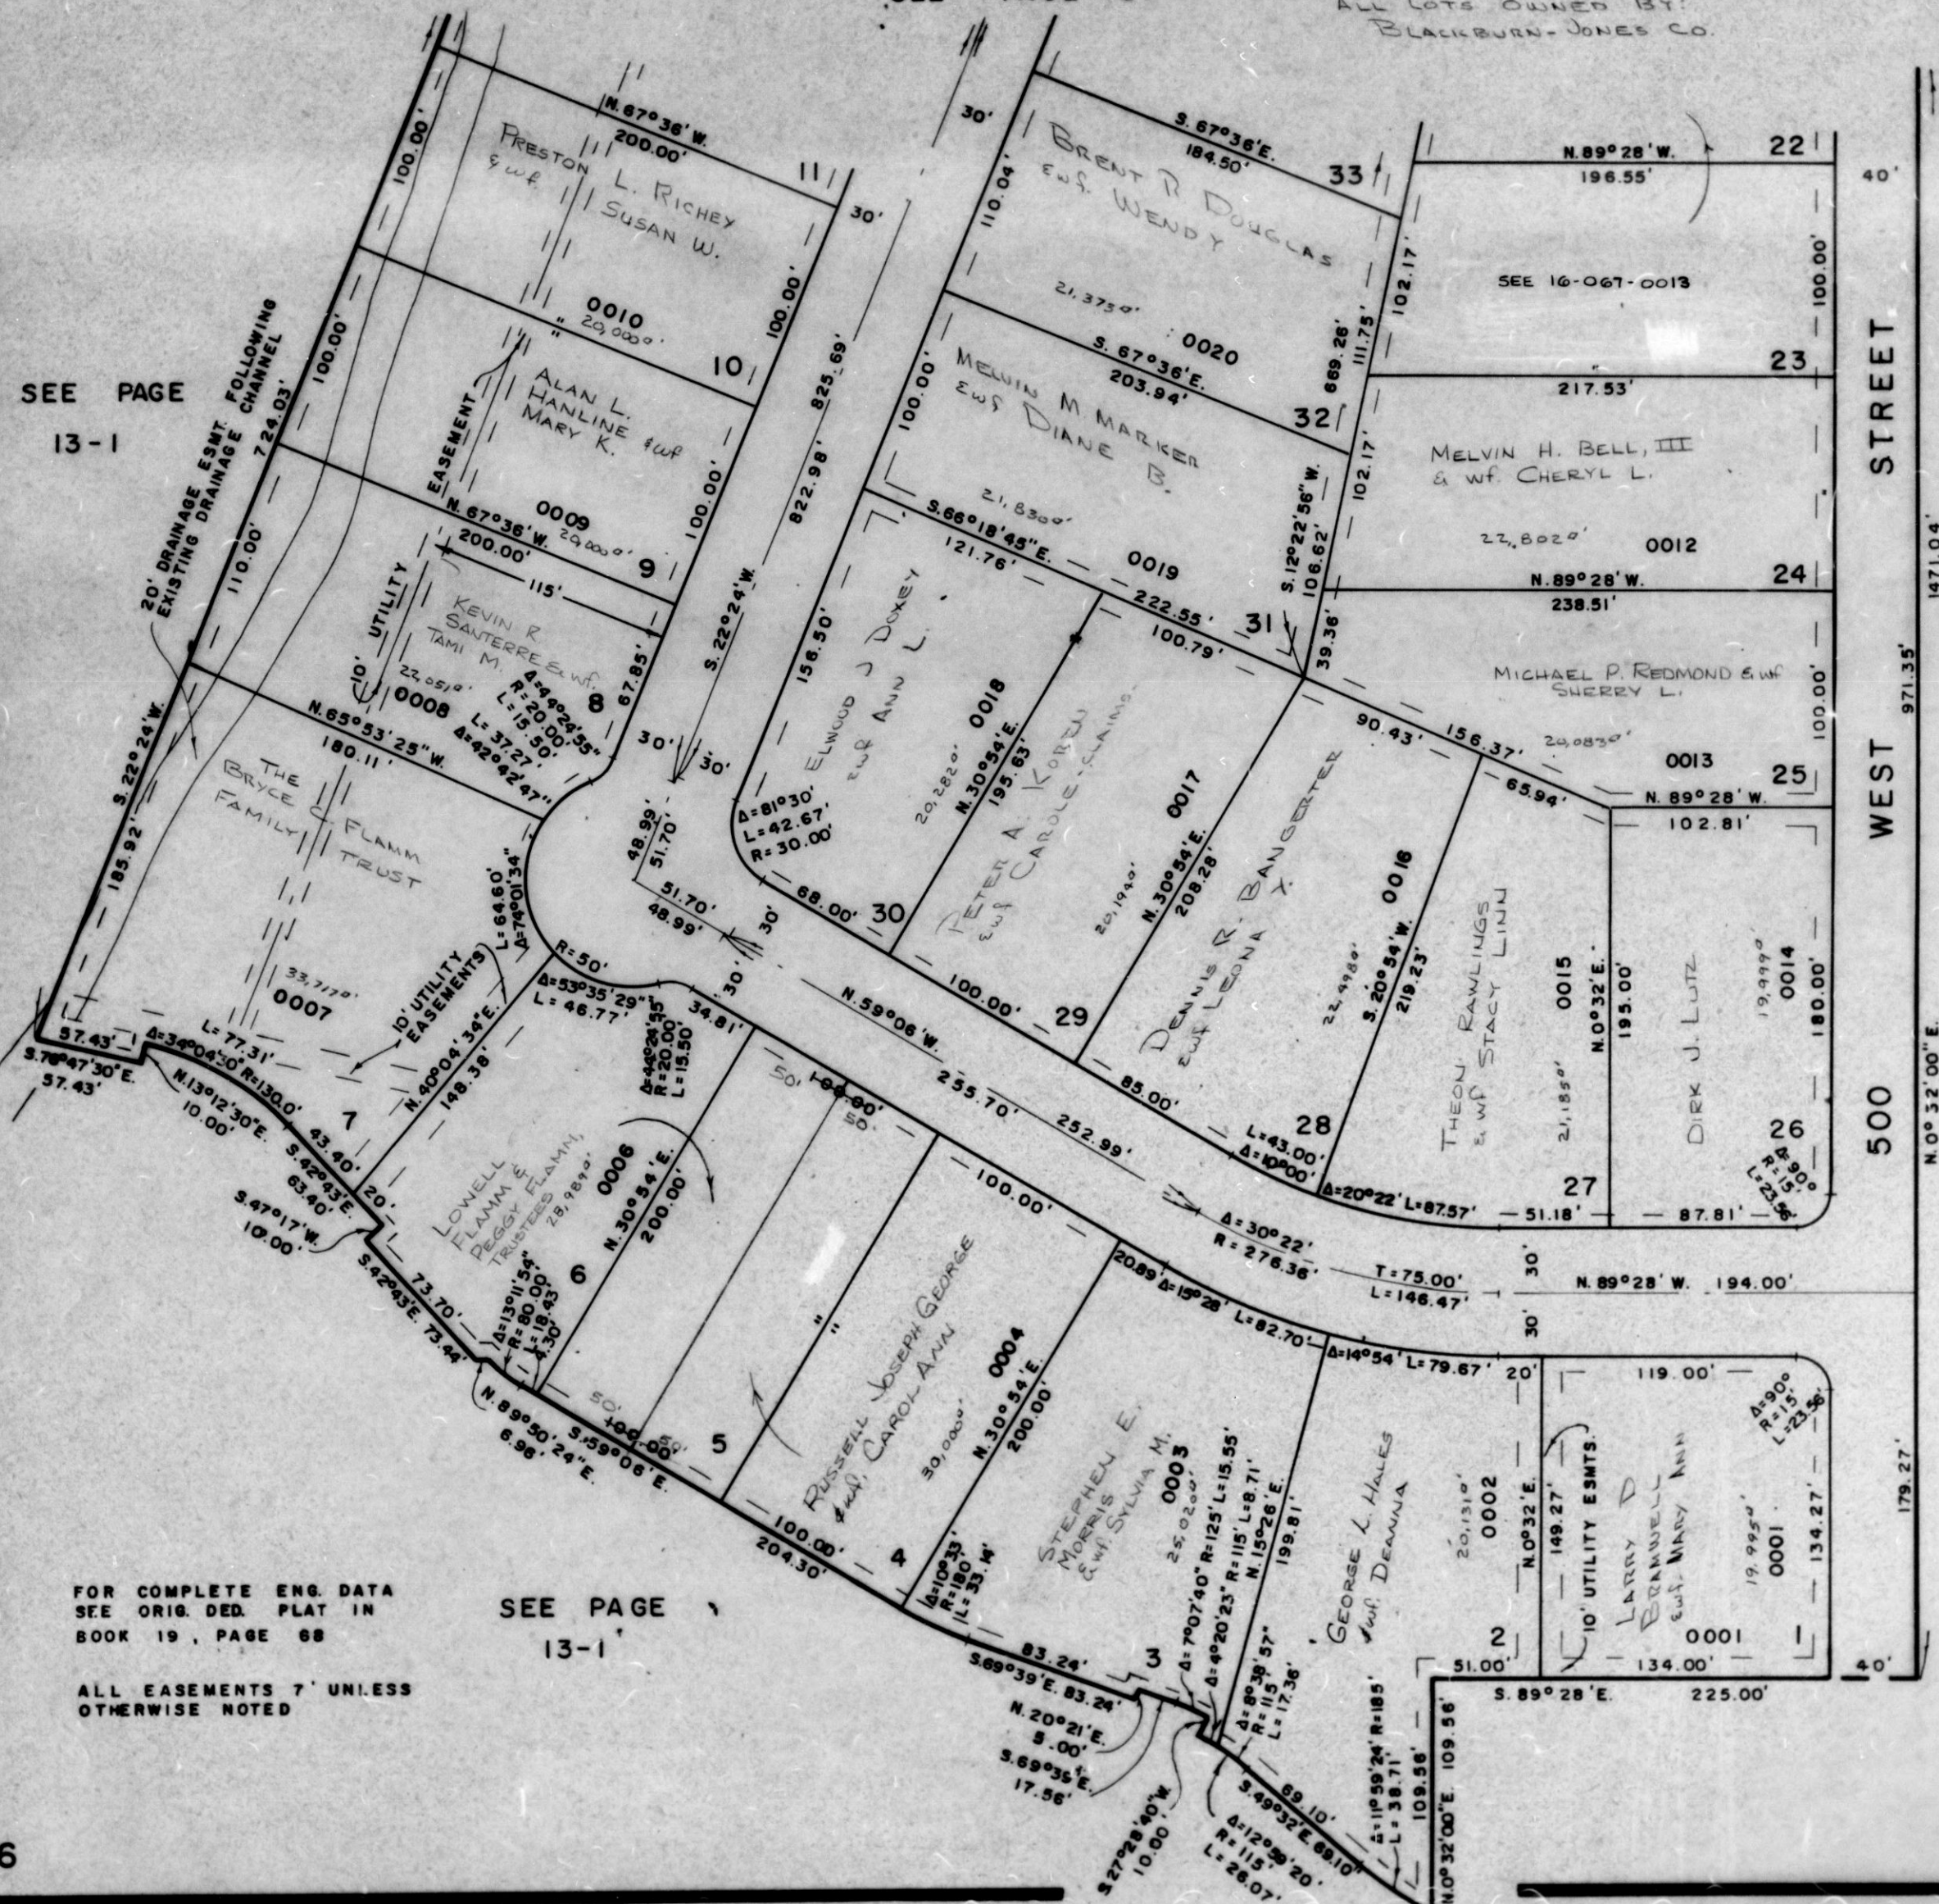

FOR COMPLETE ENG. DATA  
SEE ORIG. DED. PLAT IN  
BOOK 19, PAGE 68

ALL EASEMENTS 7' UNLESS  
OTHERWISE NOTED

SEE PAGE  
13-1

SEE PAGE  
13