

PART OF E. 1/2 OF SEC. 19, T. 7 N., R. 1 W., S. L. B. & M MOUNTAIN ESTATES SUBDIVISION

TAXING UNIT II

LOTS 11-22, 33-35
IN PLEASANT VIEW CITY
SCALE 1"=60'

PREFIX: 16-067

EXCEPT WHERE OTHERWISE SHOWN
ALL LOTS OWNED BY:
BLACKBURN-JONES CO

SEE PAGE 13

N.E. COR. SEC. 19




SEE PAGE 13-1

SEE PAGE 13

FOR COMPLETE ENG. DATA
SEE ORIG. DEP. PLAT IN
BOOK 19, PAGE 68

ALL EASEMENTS 7' UNLESS
OTHERWISE NOTED

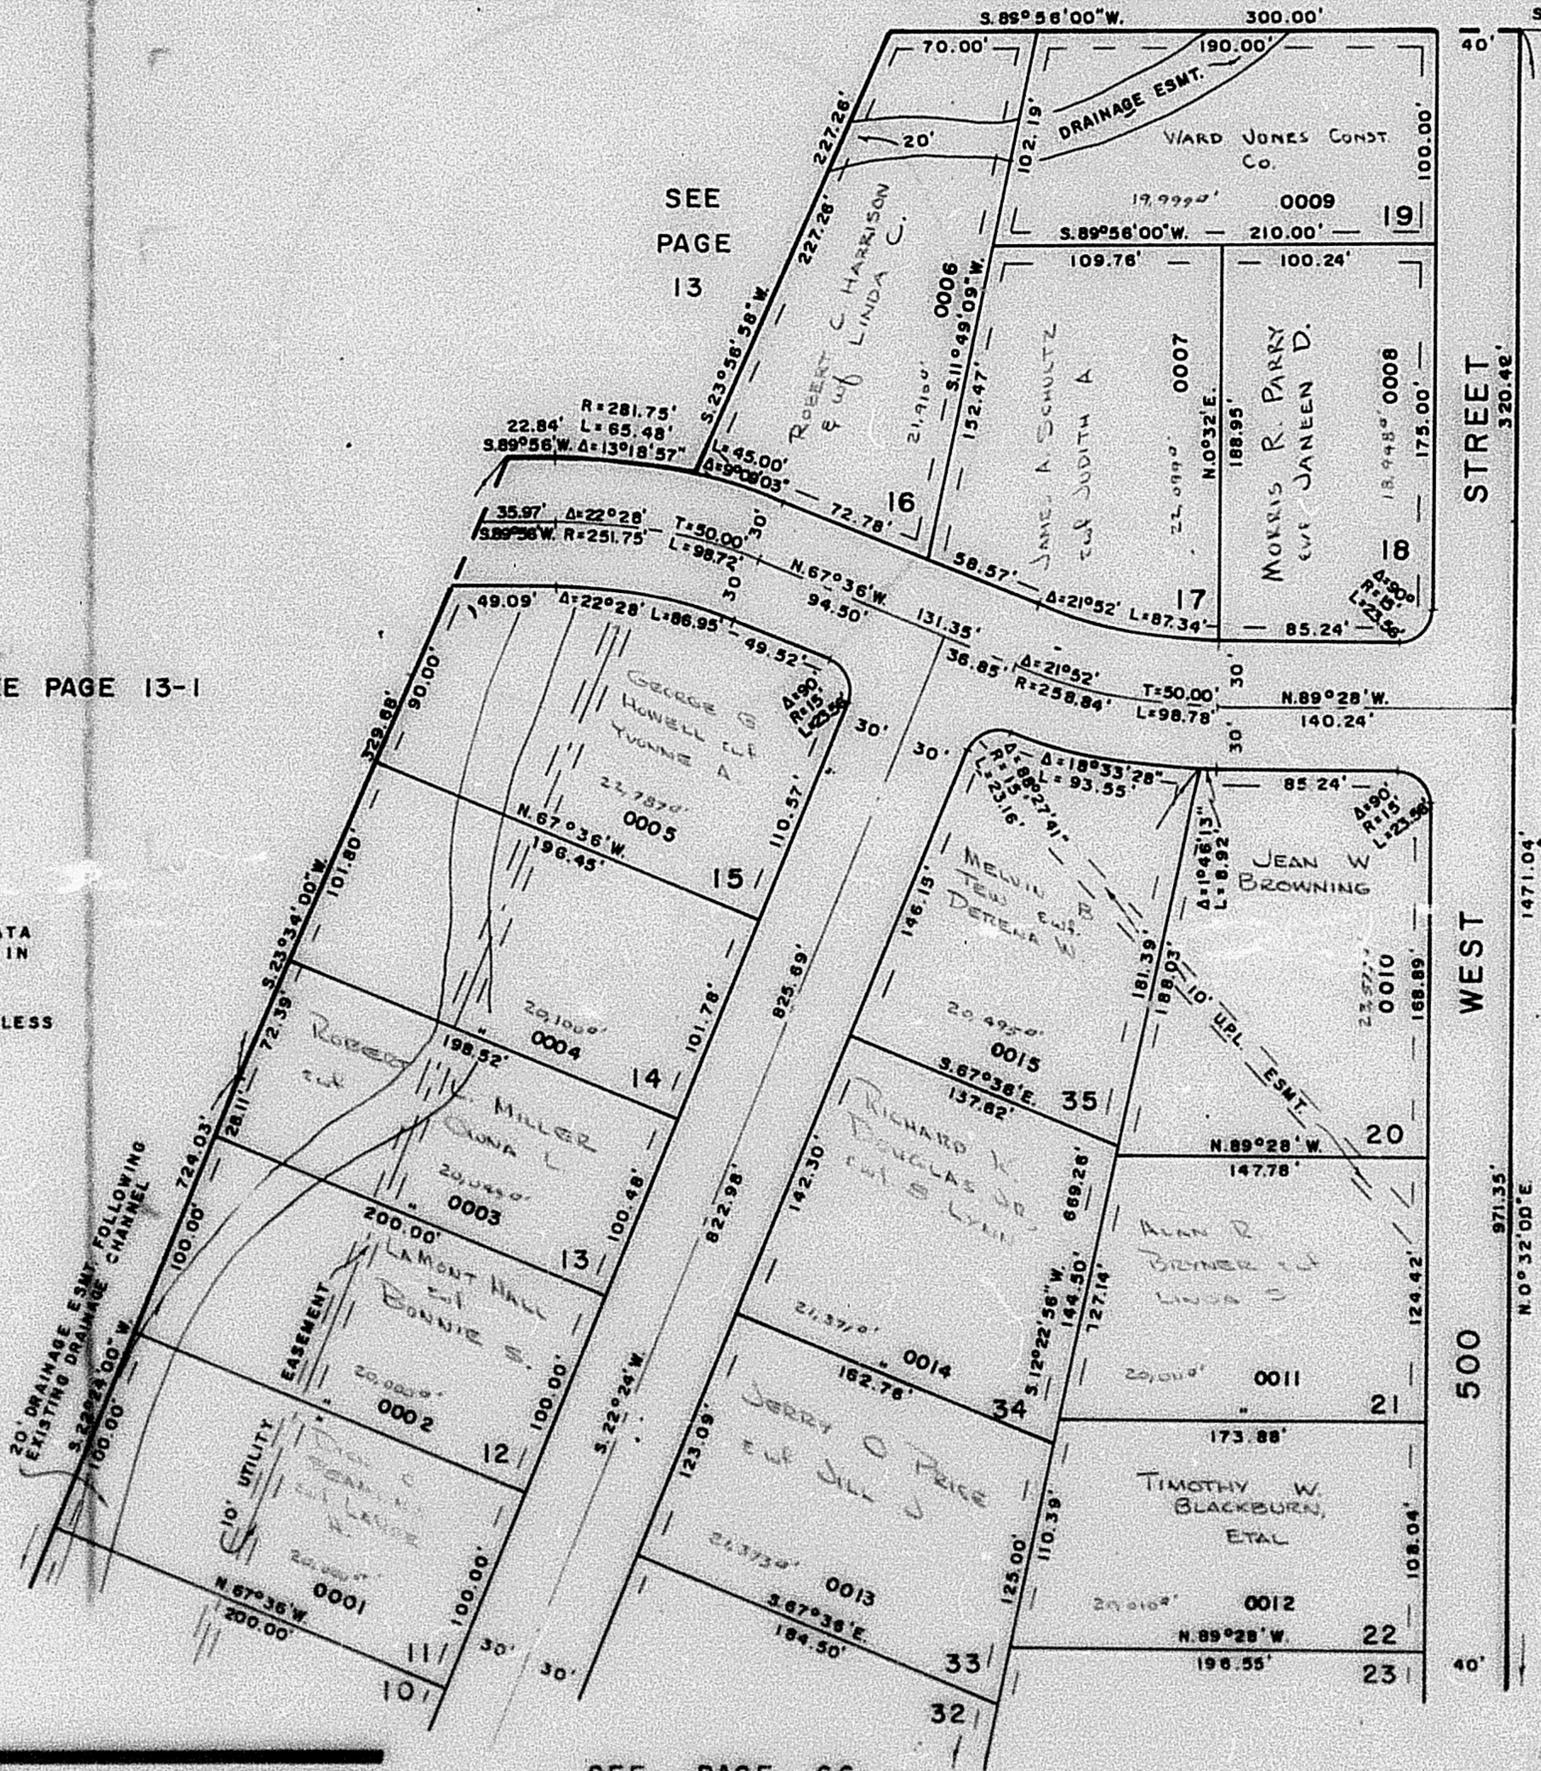

SEE PAGE 66