

PART OF E. 1/2 OF SEC. 19, T. 7 N., R. 1 W., S. L. B. & M
MOUNTAIN ESTATES' SUBDIVISION

67

TAXING UNIT - II

LOTS 11-22, 33-35
IN PLEASANT VIEW CITY
SCALE 1"=60'

PREFIX 16-067

Except where otherwise shown
all lots are subject to
the provisions of the
Ordinance of the City of
Pleasant View, Arizona

N.E. COR SEC 19
1318.59'
SOUTH

SEE PAGE 13


SEE
PAGE
13

SEE PAGE 13-1

SEE PAGE
13

FOR COMPLETE ENG DATA
SEE ORIG. DED. PLAT IN
BOOK 19, PAGE 68

ALL EASEMENTS 7' UNLESS
OTHERWISE NOTED

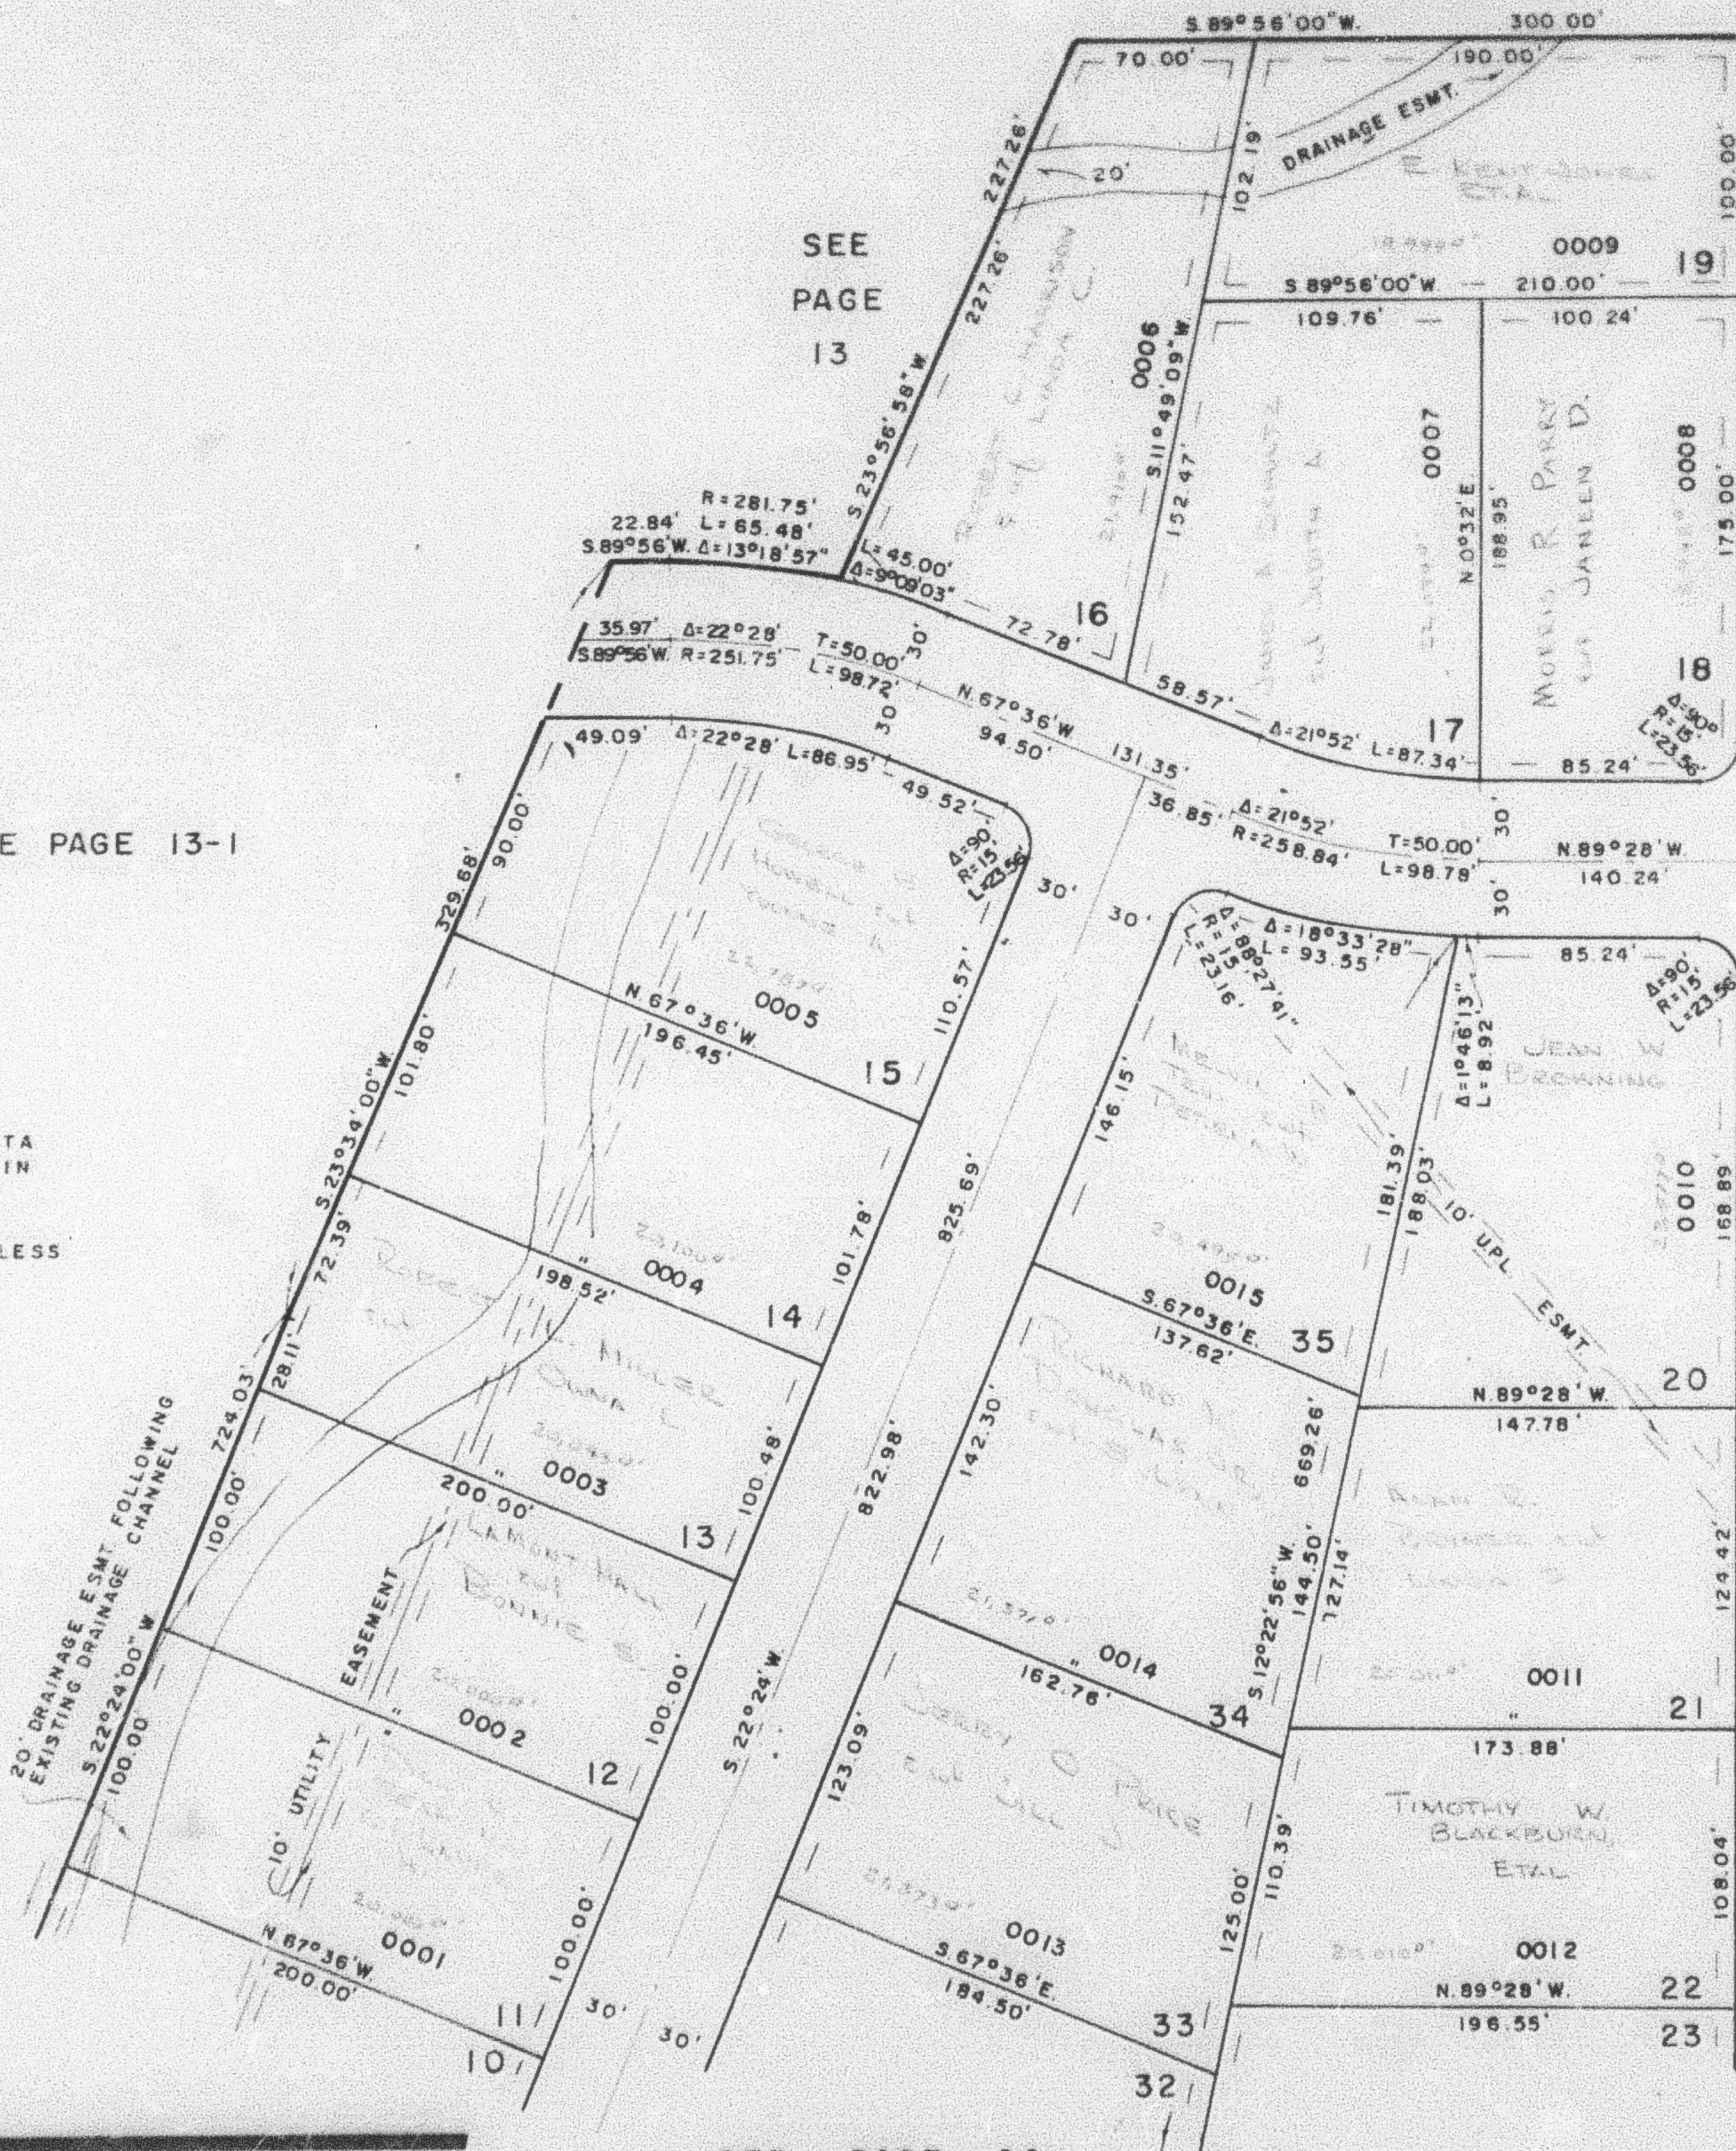

SEE PAGE 66