

PART OF E. 1/2 OF SEC. 19, T.7N., R.1W., S.L.B. & M.

MOUNTAIN ESTATES SUBDIVISION

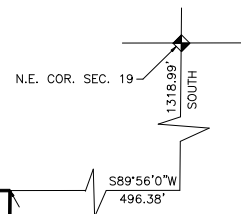
LOTS 11-22, 33-35

IN PLEASANT VIEW CITY

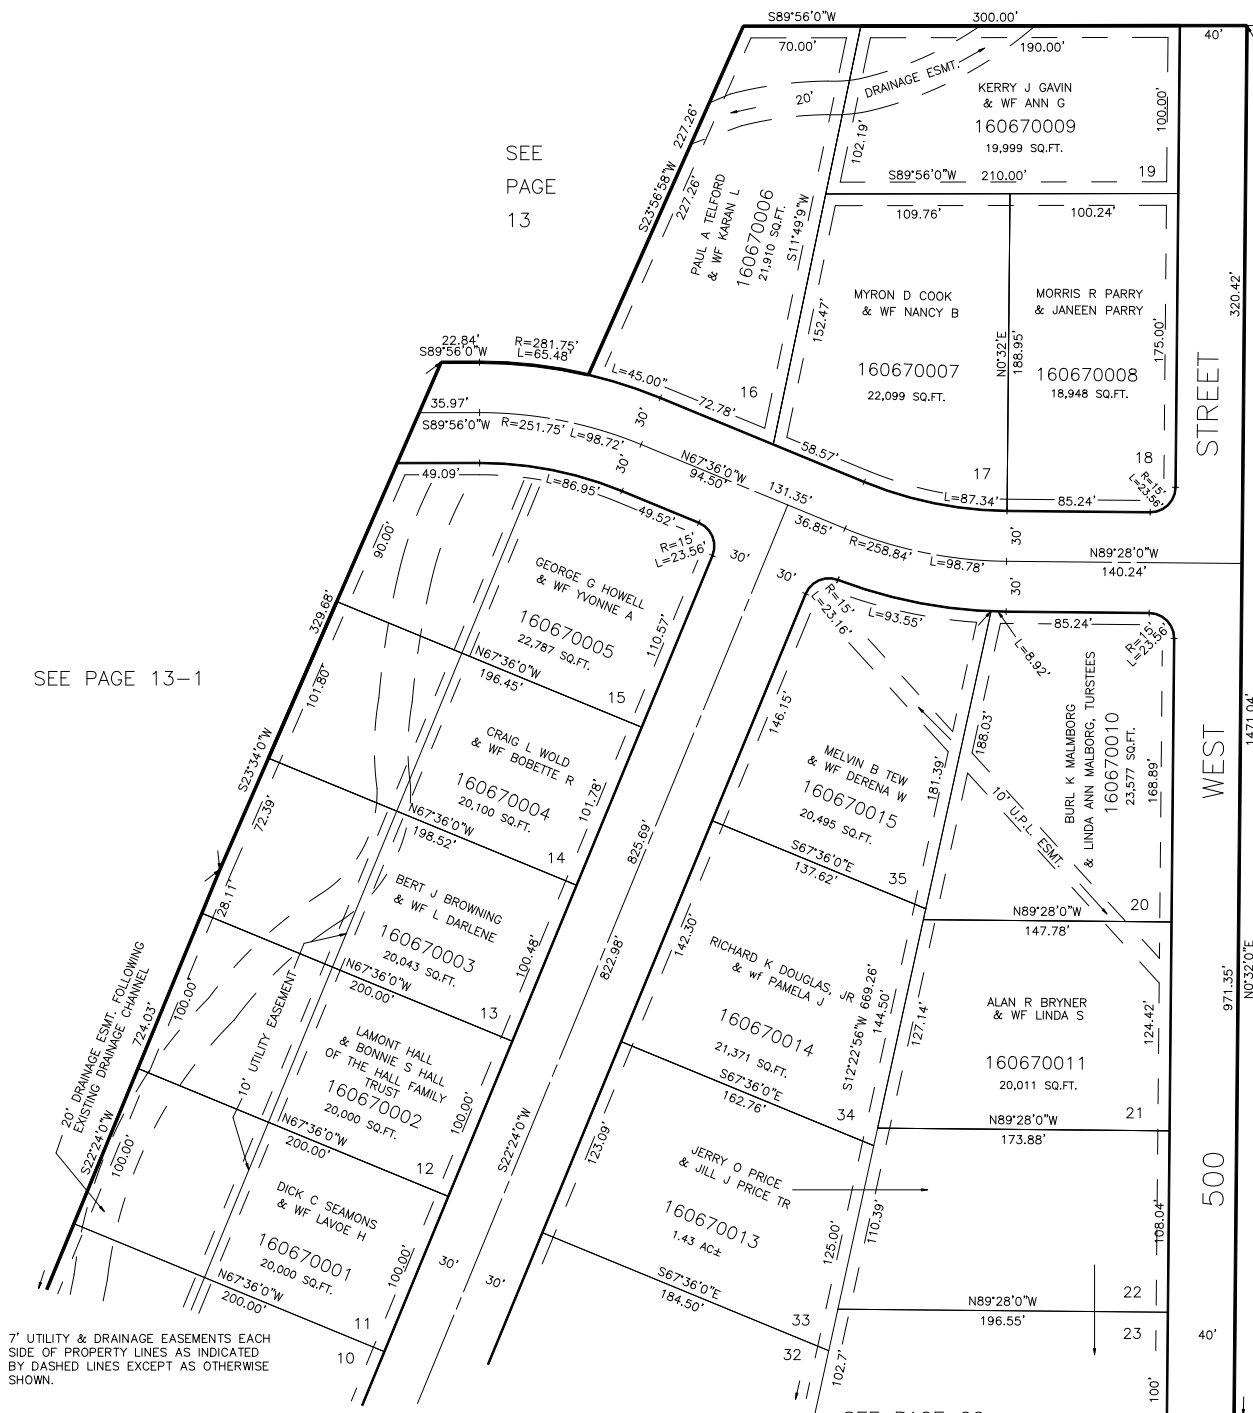
SCALE 1" = 60'

TAXING UNIT: 11

SEE PAGE 13

SEE
PAGE
13

SEE PAGE 13-1

SEE PAGE
13

7' UTILITY & DRAINAGE EASEMENTS EACH SIDE OF PROPERTY LINES AS INDICATED BY DASHED LINES EXCEPT AS OTHERWISE SHOWN.

FOR COMPLETE ENG DATA SEE ORIGINAL DEDICATION PLAT IN BOOK 19, PAGE 68 OF RECORDS.

SEE PAGE 66

CRR 11 -97