

PART OF E. 1/2 OF SEC. 19, T.7N., R.1W., S.L.B. & M.

MOUNTAIN ESTATES SUBDIVISION


LOTS 11-22, 33-35

IN PLEASANT VIEW CITY

SCALE 1" = 60'

TAXING UNIT: 11


SEE PAGE 13

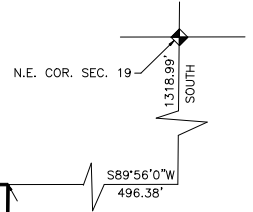

SEE
PAGE
13

SEE PAGE 13-1

SEE PAGE
13

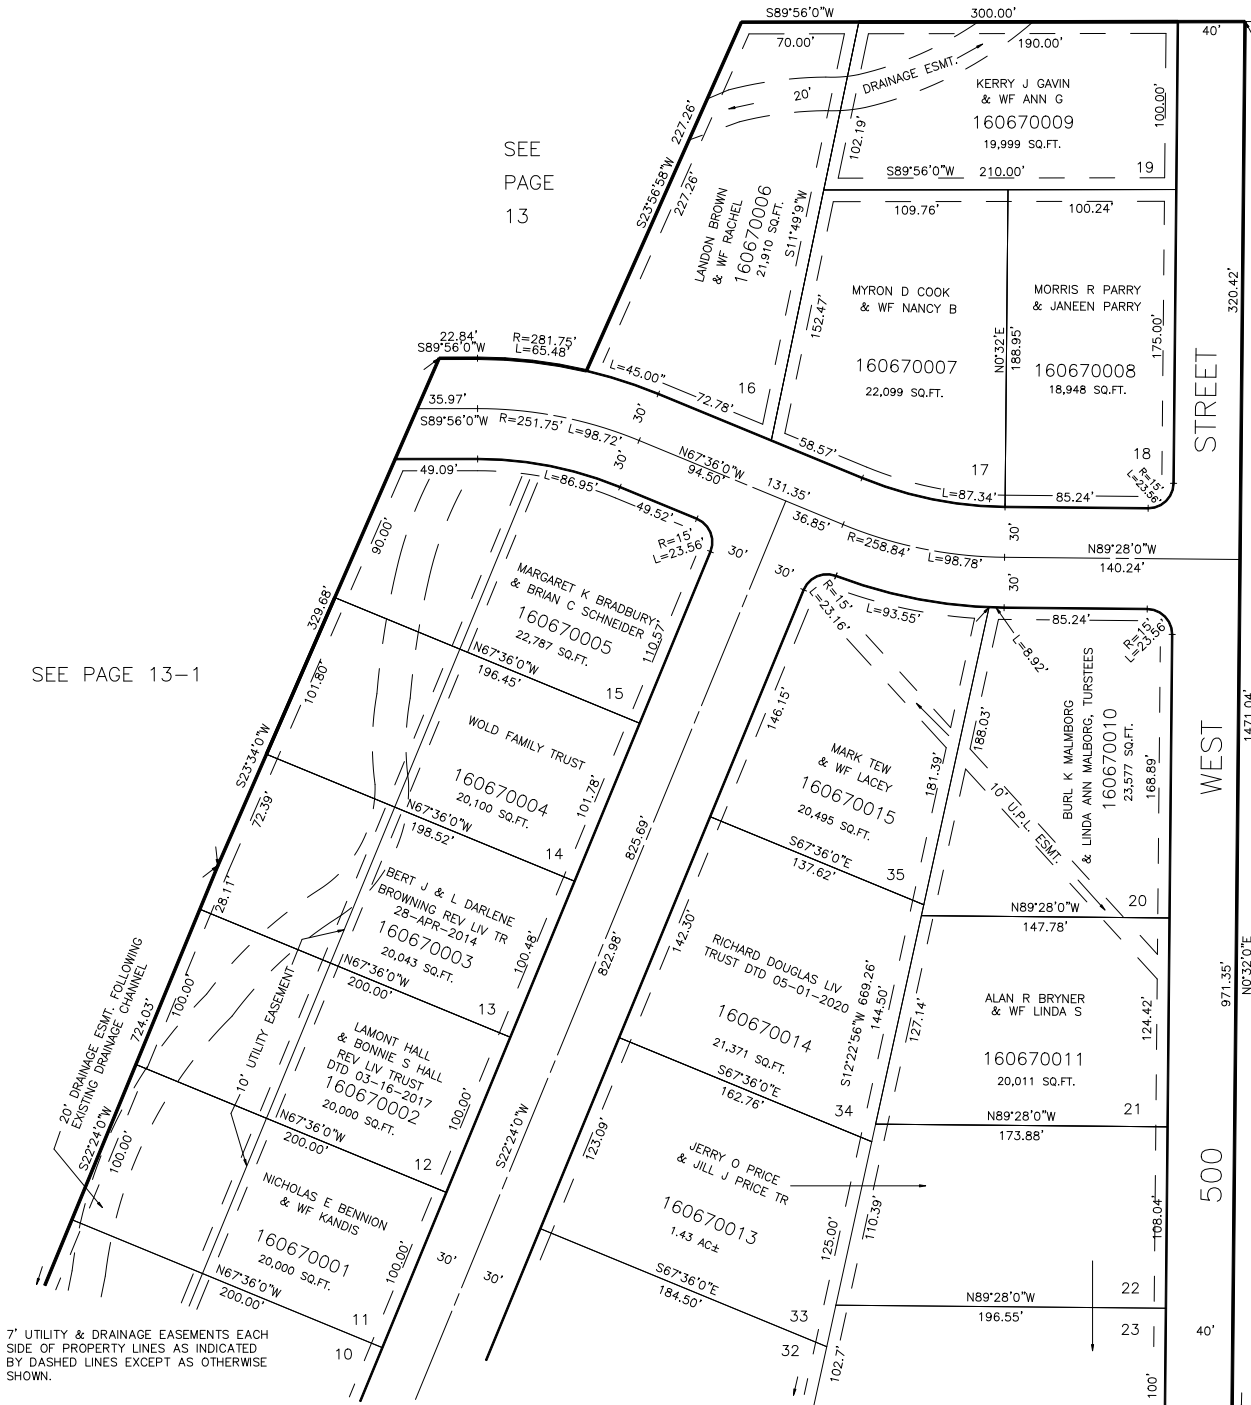

7' UTILITY & DRAINAGE EASEMENTS EACH
SIDE OF PROPERTY LINES AS INDICATED
BY DASHED LINES EXCEPT AS OTHERWISE
SHOWN.

FOR COMPLETE ENG DATA SEE
ORIGINAL DEDICATION PLAT IN
BOOK 19, PAGE 68 OF RECORDS.

SEE PAGE 66