

PART OF S.E. 1/4 OF SEC. 20, T.7N., R.1W., S.L.B. & M.

68

W. S. BUTLER SUBDIVISION

LOTS 1, 2 & 7 TO 12


IN NORTH OGDEN CITY

TAXING UNIT: 10

SCALE 1" = 30'

PREFIX: 16-058

EXCEPT WHERE OTHERWISE SHOWN
ALL LOTS OWNED BY:
WAYNE S. BUTLER
c/w. PAULIS J.

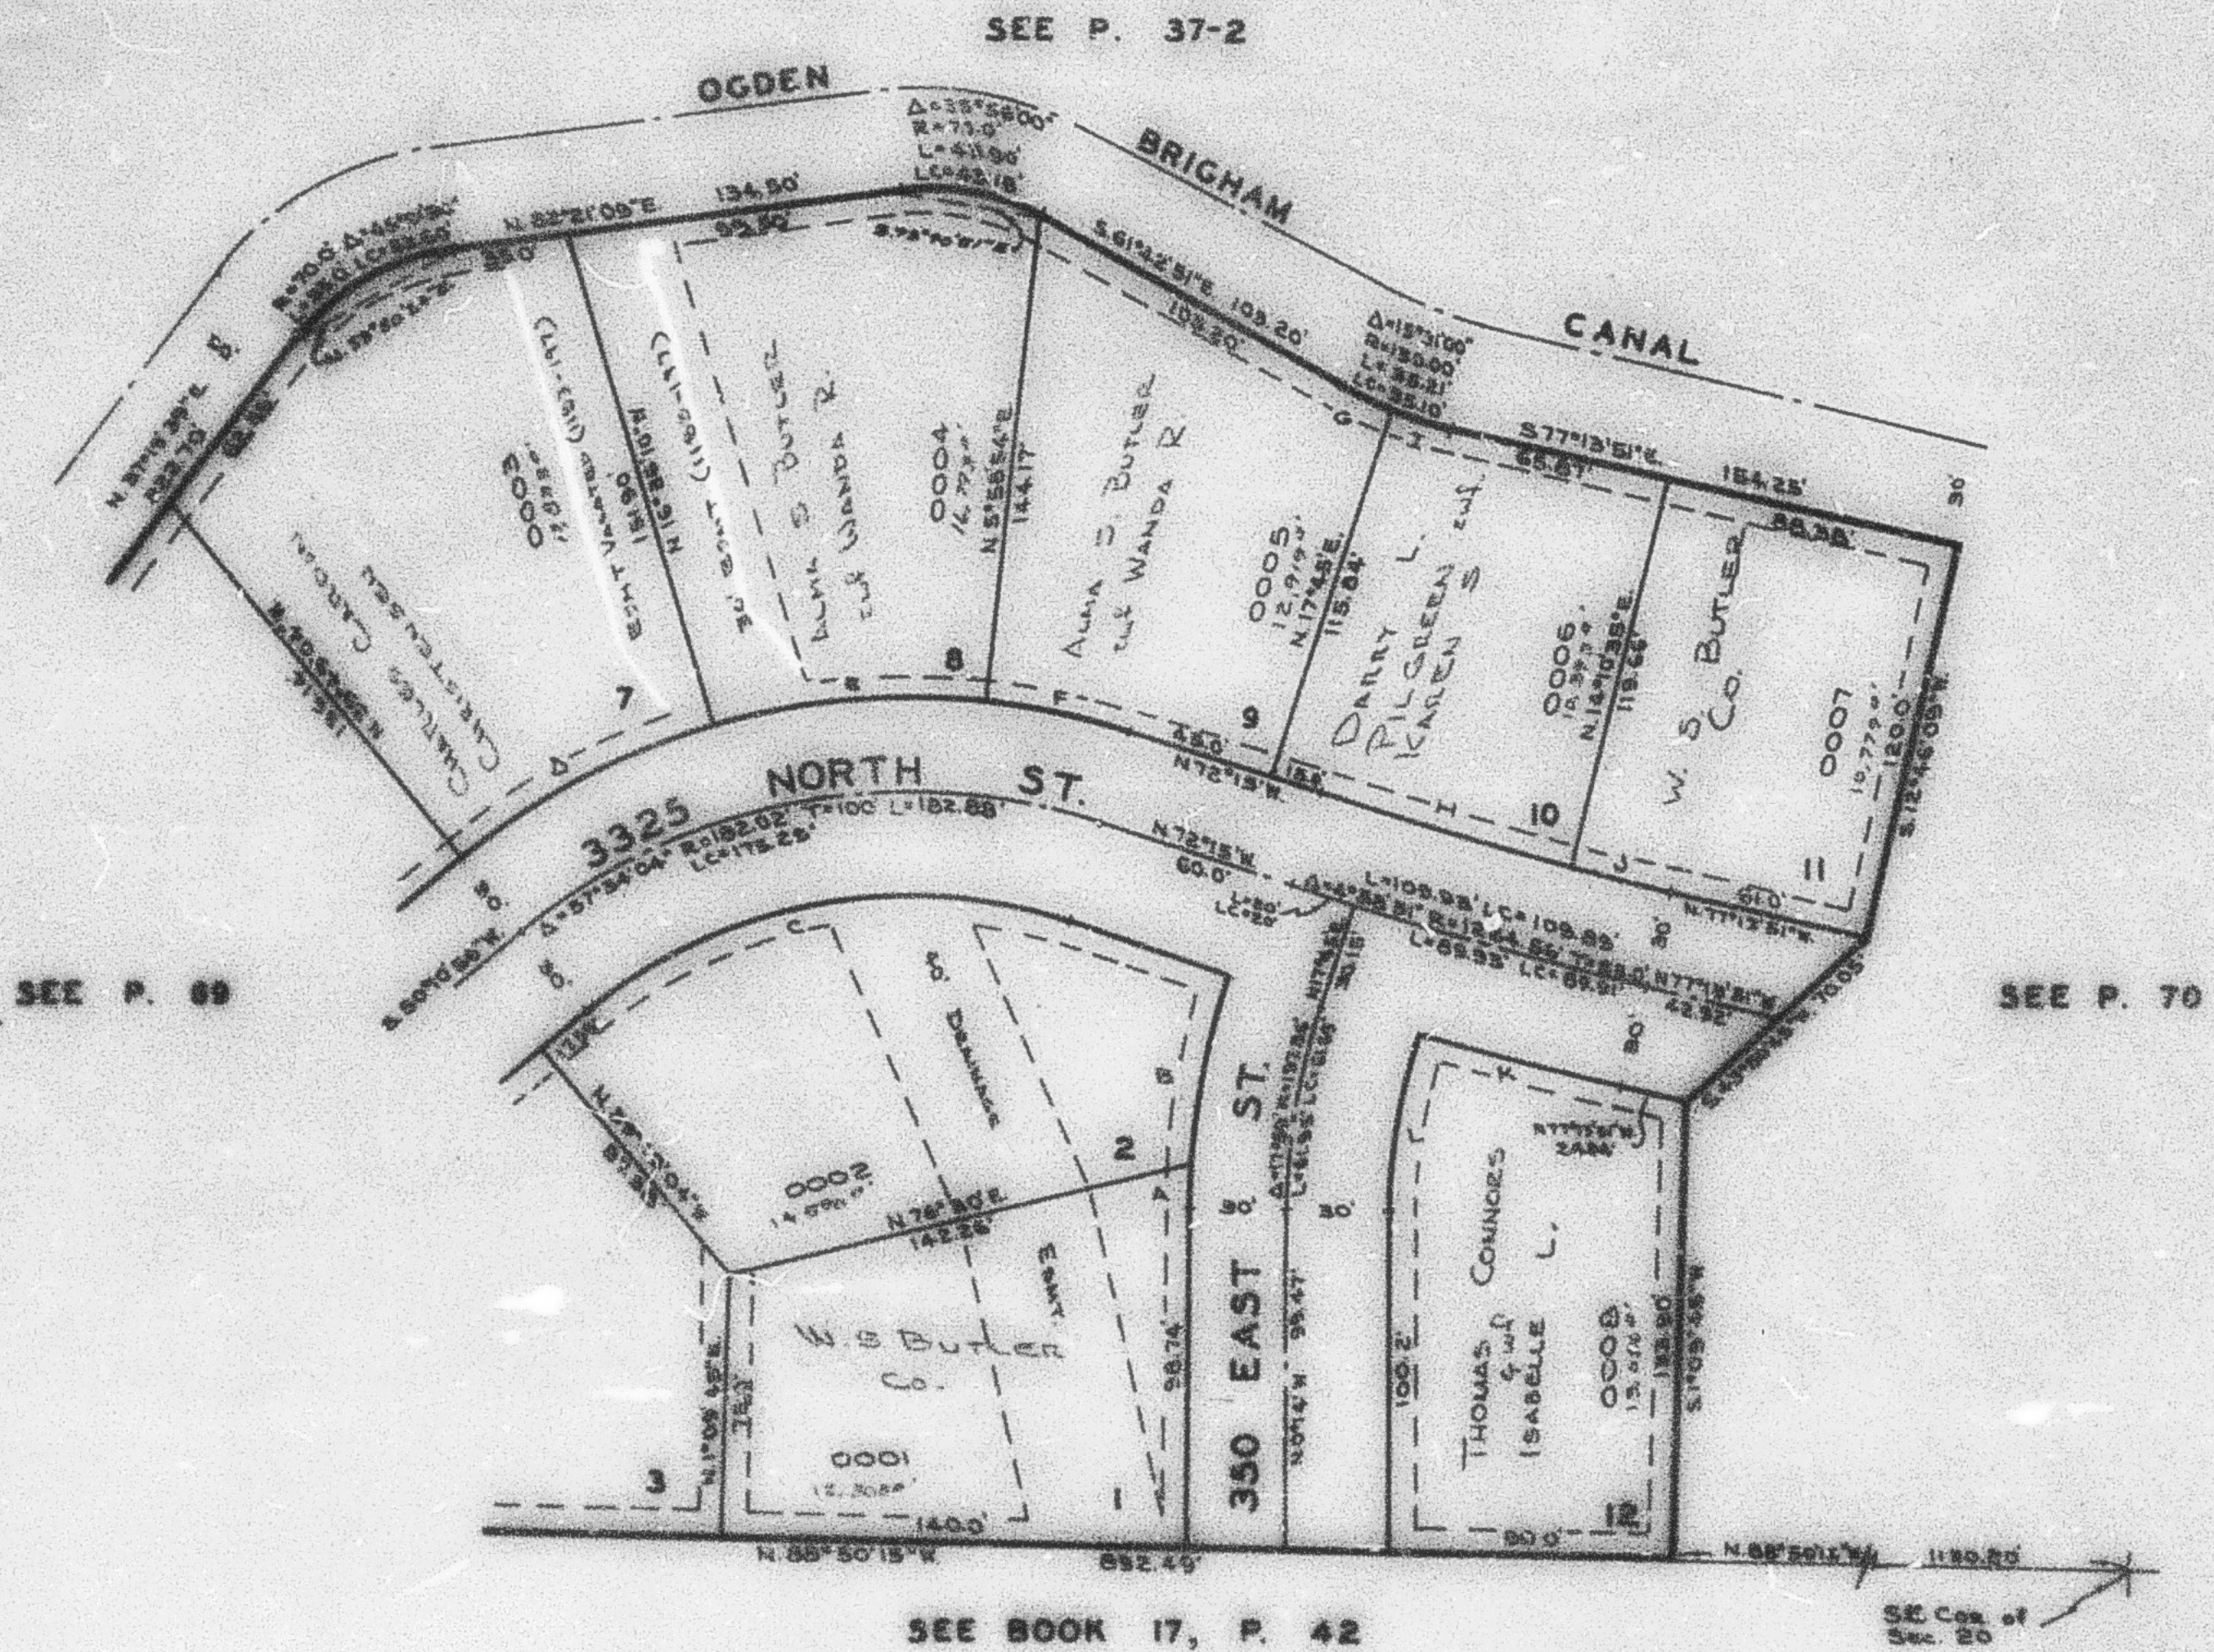

CURVE DATA

A	B	C	D	E	F	G	H	I	J	K	L
Δ: 3°06'	14°28'36"	57°24'04"	23°12'35"	22°58'01"	11°45'04"	07°11'31"	5°34'25"	5°15'05"	1°24'26"	2°44'02"	15°25'24"
R: 207.36'	227.55'	155.92'	212.02'	212.02'	212.02'	180.0'	183.45'	180.00'	123.45'	123.45'	157.55'
L: 12.30'	59.36'	155.72'	85.91'	85.91'	43.55'	16.82'	77.0'	18.85'	30.32'	52.53'	53.50'
LC: 12.30'	58.69'	146.40'	85.32'	85.05'	43.47'	16.81'	76.99'	18.87'	30.32'	52.51'	53.27'

NOTE: UTILITY & DRAINAGE EASEMENTS
SHOWN ON BACK SIDE OF PROPERTY LINE AS
INDICATED BY DASHED LINES.
SEE ORIGINAL PLAT IN BOOK 16,
P. 78