

# W. S. BUTLER SUBDIVISION

LOTS 1, 2 & 7 TO 12


IN NORTH OGDEN CITY

TAXING UNIT: 10

SCALE 1" = 50'

PREFIX: 16-068

EXCEPT WHERE OTHERWISE SHOWN  
ALL LOTS OWNED BY  
WAYNE S. BUTLER  
and PHYLLIS J.

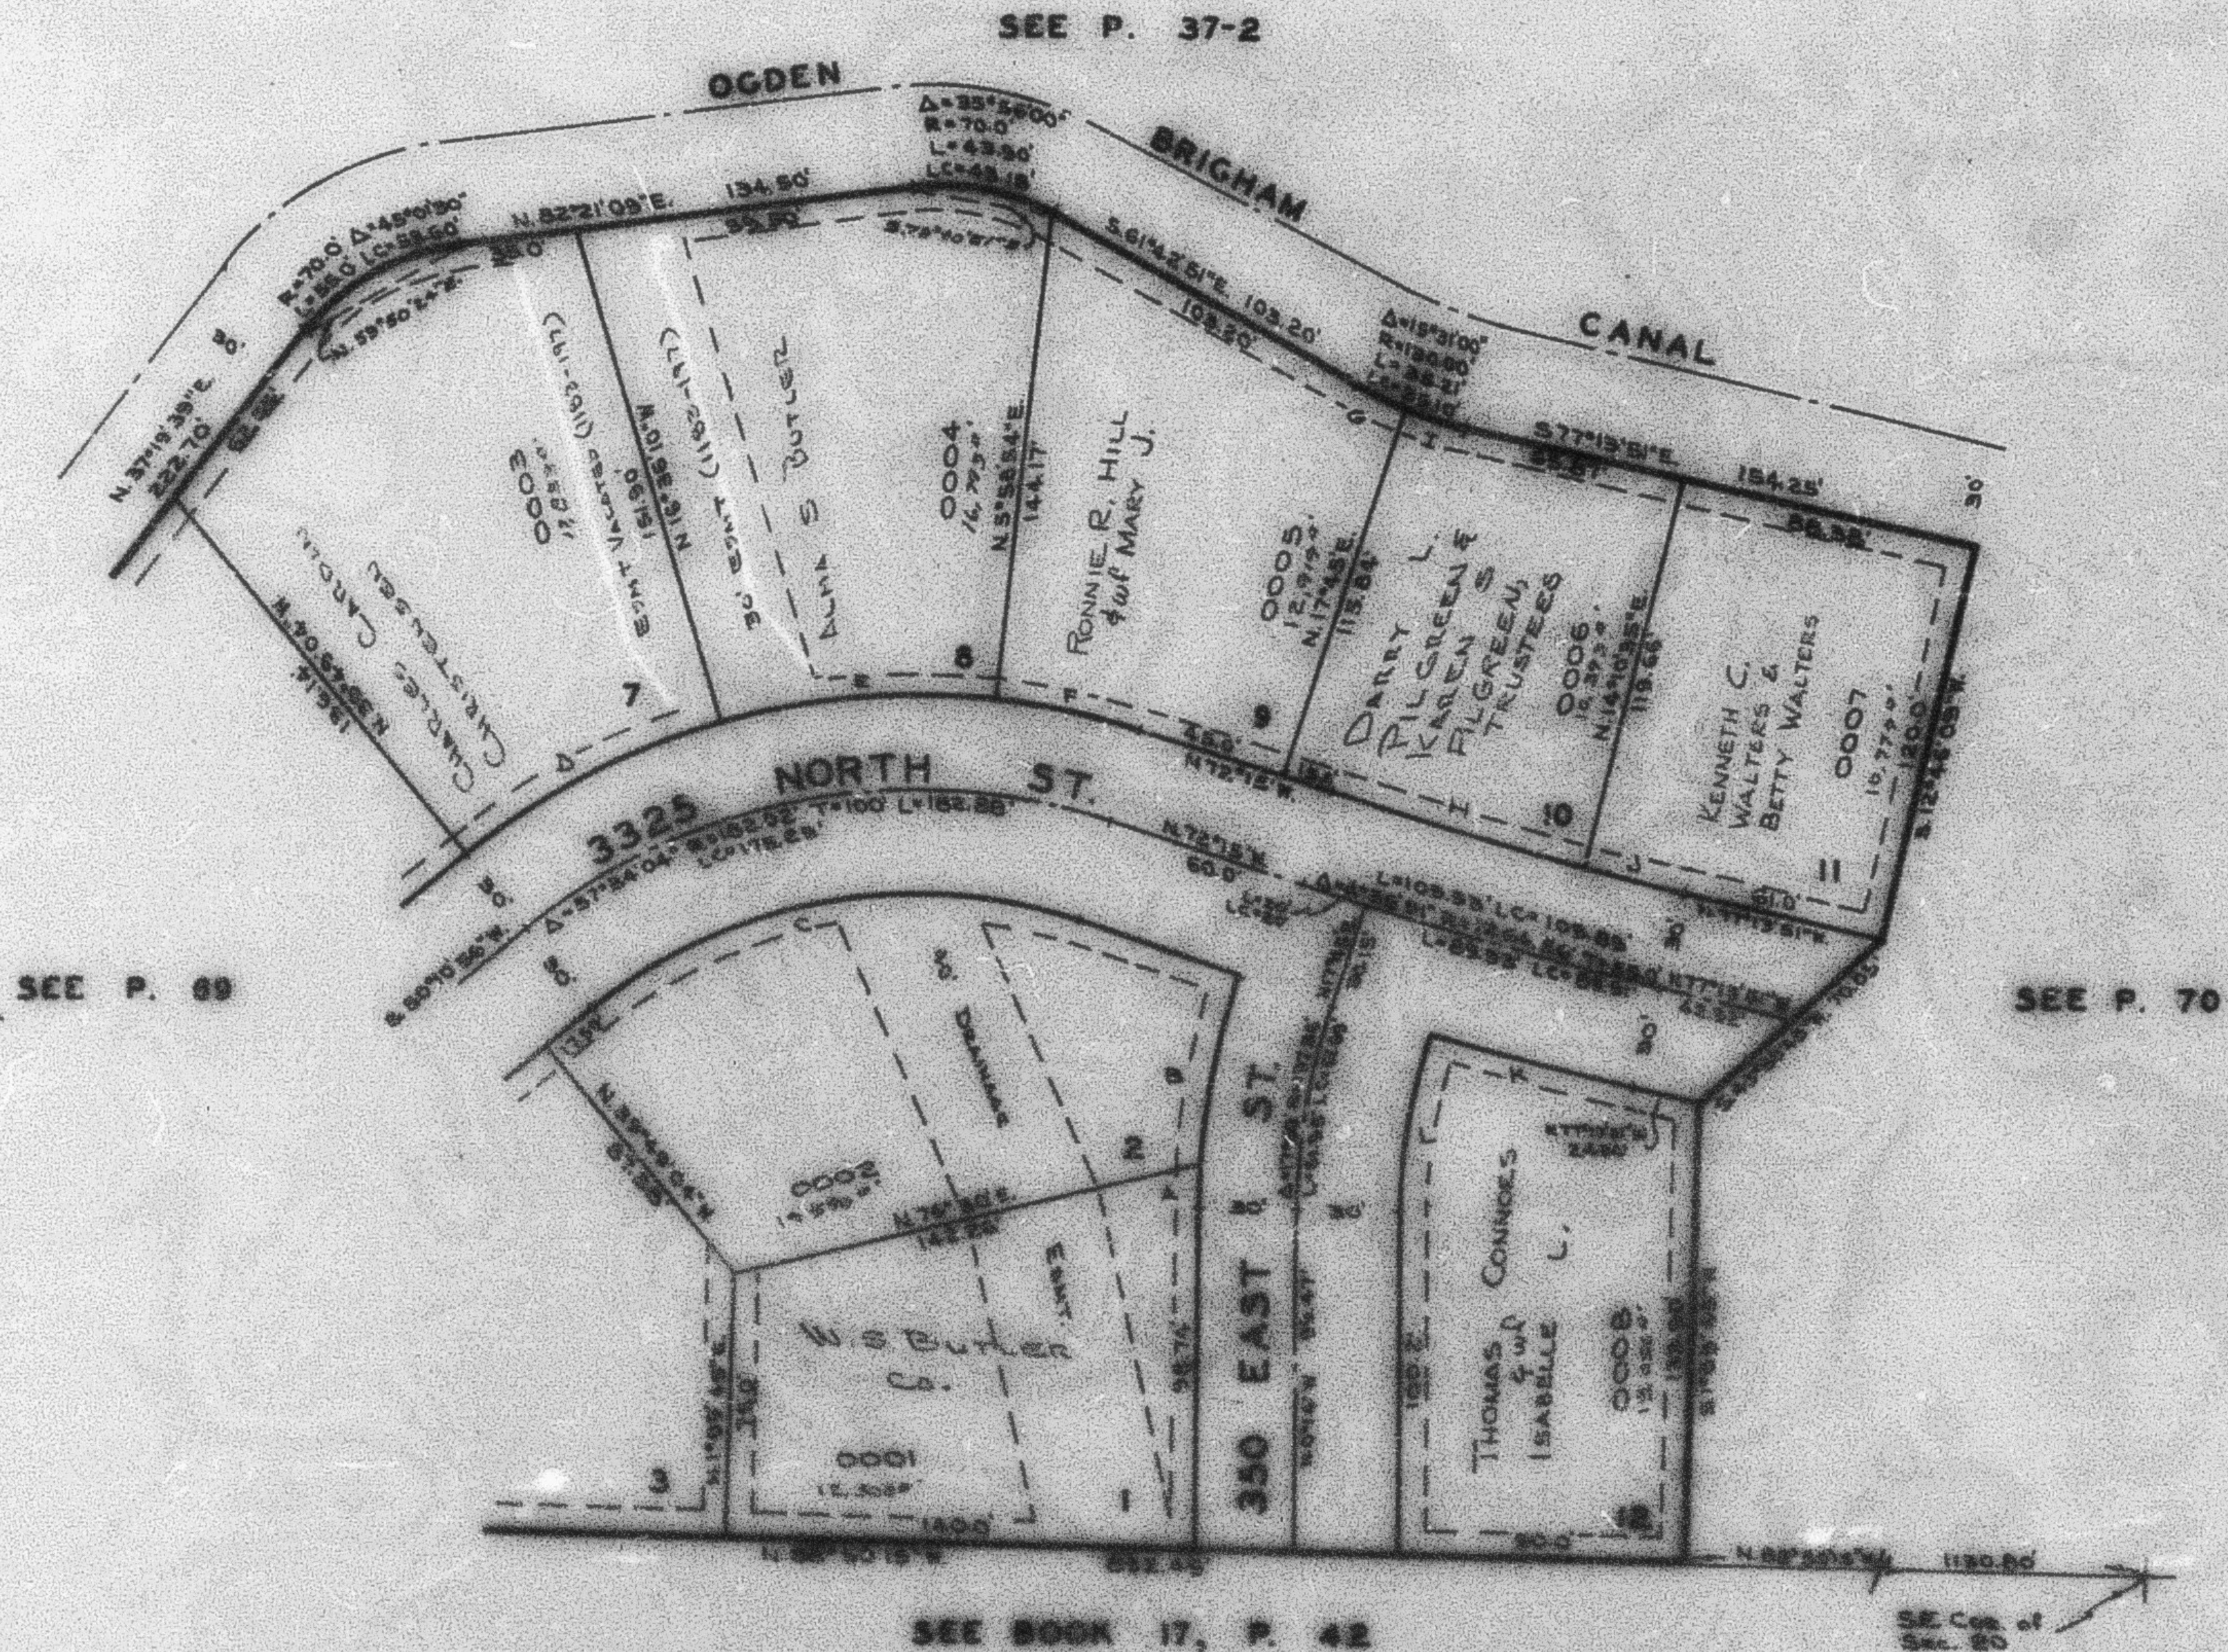

| CURVE DATA |           |           |           |           |           |           |          |          |          |          |           |
|------------|-----------|-----------|-----------|-----------|-----------|-----------|----------|----------|----------|----------|-----------|
| A          | B         | C         | D         | E         | F         | G         | H        | I        | J        | K        | L         |
| Δ= 5°04'   | 14°52'36" | 57°54'08" | 23°12'25" | 23°55'01" | 11°45'04" | 07°11'31" | 5°24'28" | 5°12'25" | 1°24'25" | 2°44'02" | 18°18'56" |
| R= 271.95' | 287.84'   | 165.62'   | 212.02'   | 212.02'   | 212.02'   | 180.0'    | 180.0'   | 180.0'   | 180.0'   | 1294.84' | 157.55'   |
| L= 12.30'  | 59.98'    | 155.74'   | 25.97'    | 25.97'    | 45.55'    | 15.82'    | 77.0'    | 15.82'   | 30.32'   | 52.50'   | 55.50'    |
| LC= 12.30' | 59.98'    | 155.40'   | 25.92'    | 25.92'    | 45.47'    | 15.81'    | 76.99'   | 15.81'   | 30.32'   | 52.51'   | 55.50'    |

NOTE: 7 UTILITY & DRAINAGE EASEMENTS  
SHOWN ON PROPERTY LINE AS  
INDICATED BY DASHED LINES.  
SEE ORIGINAL PLAT IN BOOK 17  
P. 75