

W. S. BUTLER SUBDIVISION


LOTS 1, 2 & 7 TO 12

IN NORTH OGDEN CITY

TAXING UNIT: 10

SCALE 1" = 50'

PREFIX: 16-066

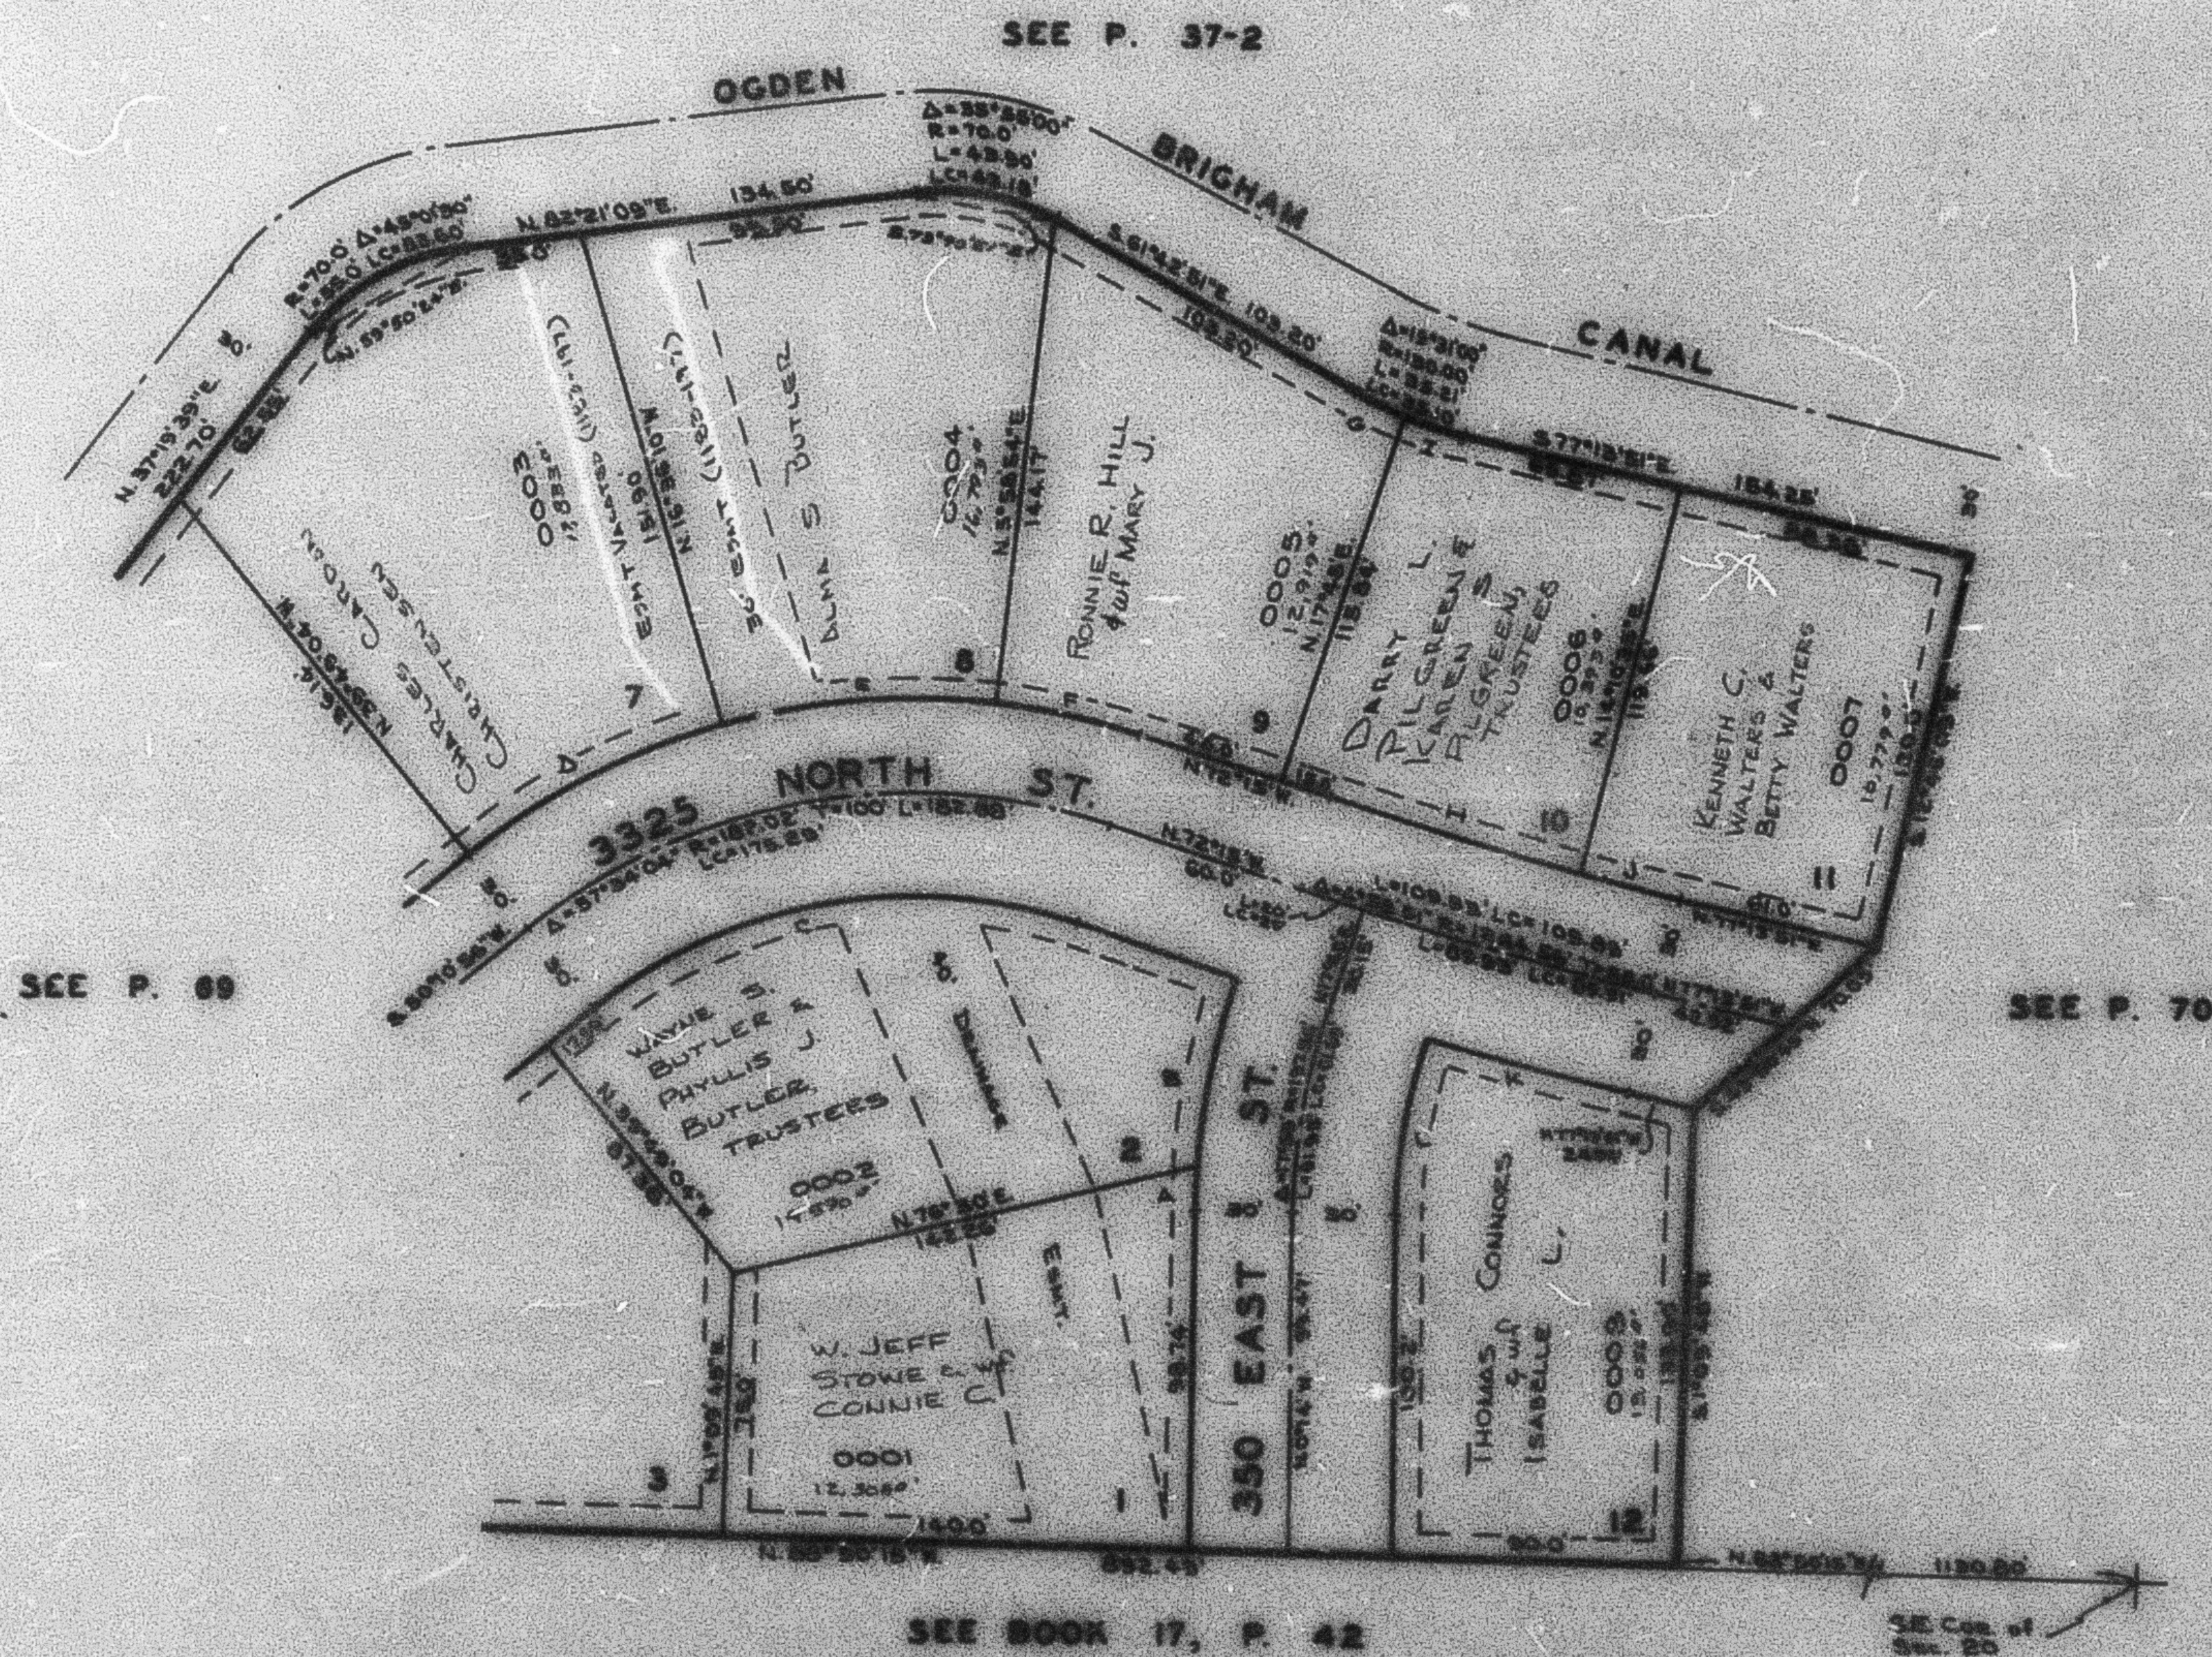

CURVE DATA											
A	B	C	D	E	F	G	H	I	J	K	L
Δ= 3°04'	14°52'54"	57°54'04"	23°12'55"	24°32'01"	11°45'04"	07°11'31"	2°54'25"	5°12'55"	1°24'25"	2°45'02"	10°18'54"
R= 207.95'	227.95'	152.02'	212.02'	212.02'	212.02'	180.00'	1224.55'	180.00'	1224.55'	1224.55'	167.95'
L= 12.30'	55.05'	152.74'	55.41'	55.57'	45.55'	16.28'	77.0'	16.89'	20.32'	62.52'	55.90'
LC= 12.30'	55.05'	145.40'	55.52'	55.55'	45.47'	16.81'	76.99'	16.87'	20.32'	62.51'	55.87'

NOTE: T. UTILITY & DRAINAGE EASEMENTS
SHOWN BY DASHED LINES AS
INDICATED BY DASHED LINES.
SEE ORIGINAL PLAT IN BOOK 16
P. 70