

W. S. BUTLER SUBDIVISION


LOTS 1, 2 & 7 TO 12

IN NORTH OGDEN CITY

TAXING UNIT: 10

SCALE 1" = 50'

PREFIX: 16-068

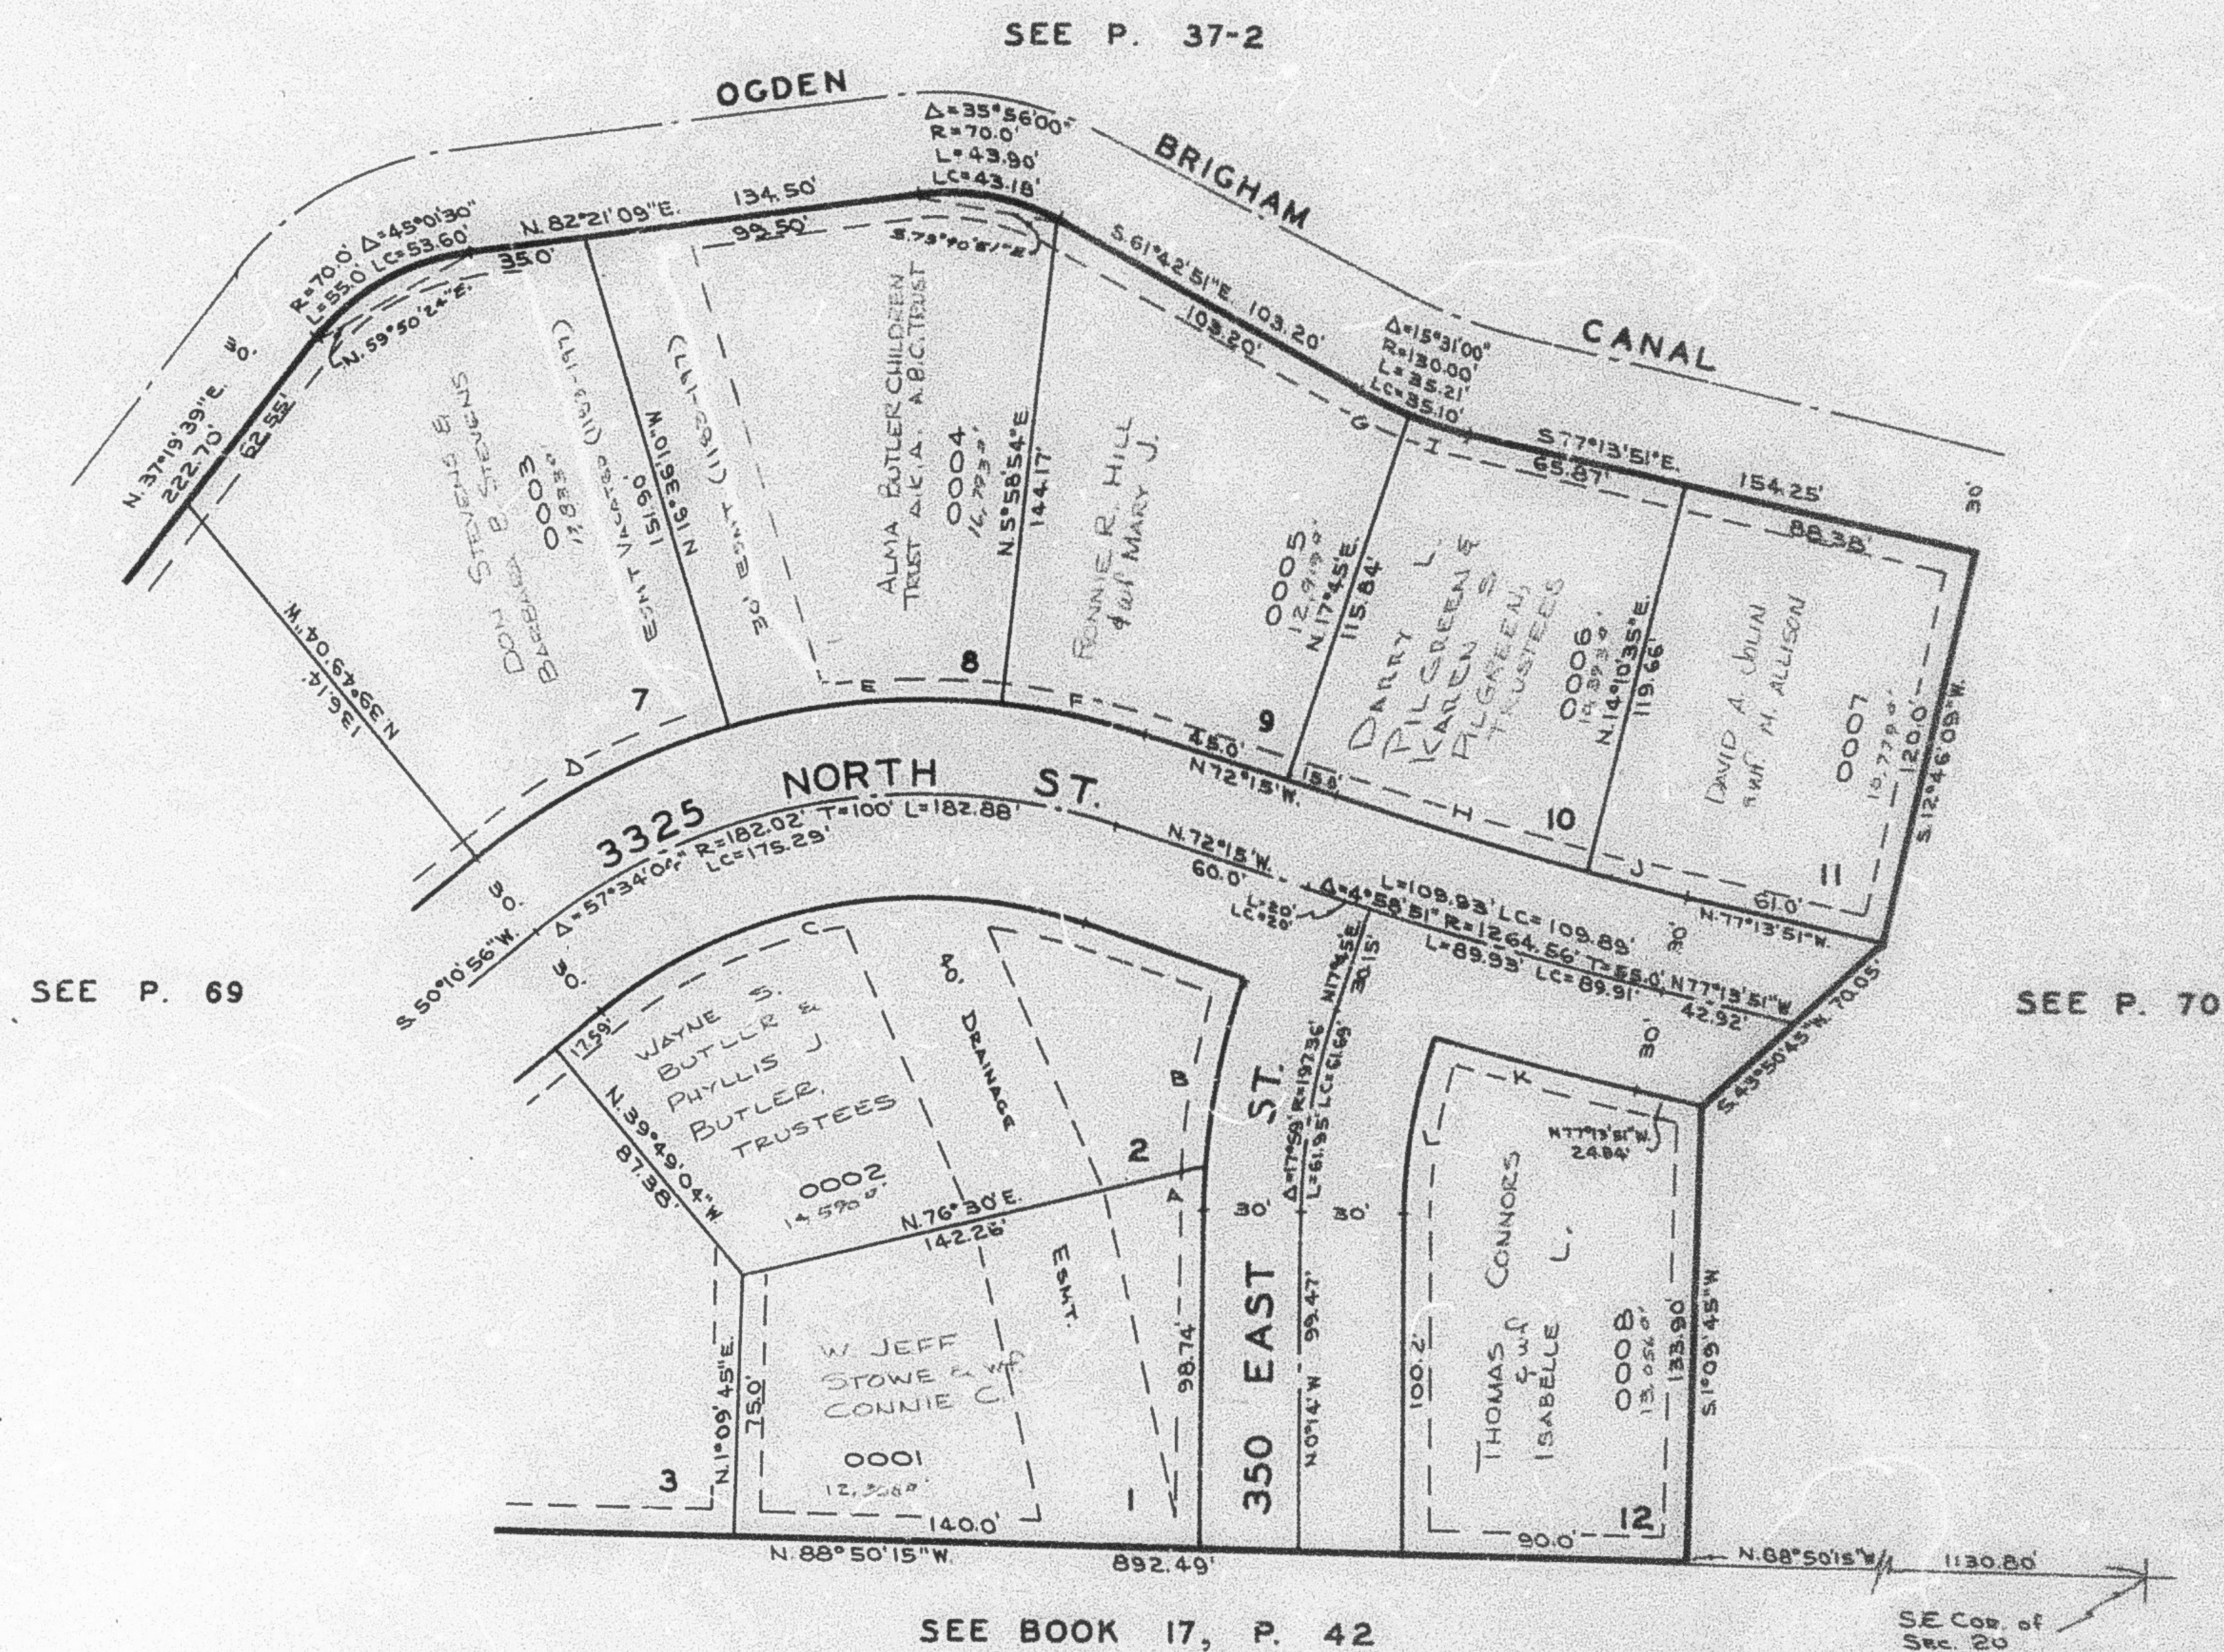

CURVE DATA

A	B	C	D	E	F	G	H	I	J	K	L
Δ= 3°06'	14°52'56"	57°34'04"	23°12'55"	22°35'01"	11°46'04"	07°11'31"	3°34'25"	8°19'29"	1°24'26"	2°46'02"	18°18'54"
R= 227.36'	227.36'	152.02'	212.02'	212.02'	212.02'	130.0'	1234.56'	130.00'	1234.56'	1294.56'	167.36'
L= 12.30'	59.06'	152.74'	85.91'	83.57'	43.55'	16.32'	77.0'	18.89'	30.32'	62.53'	53.50'
LC= 12.30'	58.89'	146.40'	85.32'	83.02'	43.47'	16.31'	76.99'	18.87'	30.32'	62.51'	53.27'

NOTE: 7' UTILITY & DRAINAGE EASEMENTS
EACH SIDE OF PROPERTY LINE AS
INDICATED BY DASHED LINES.
SEE ORIGINAL PLAT IN BOOK 19,
P. 78