


IN NORTH OGDEN CITY

PREFIX: 16-069

EXCEPT WHERE OTHERWISE SHOWN
ALL LOTS OWNED BY:
WAYNE S. BUTLER
and PHYLLIS J.

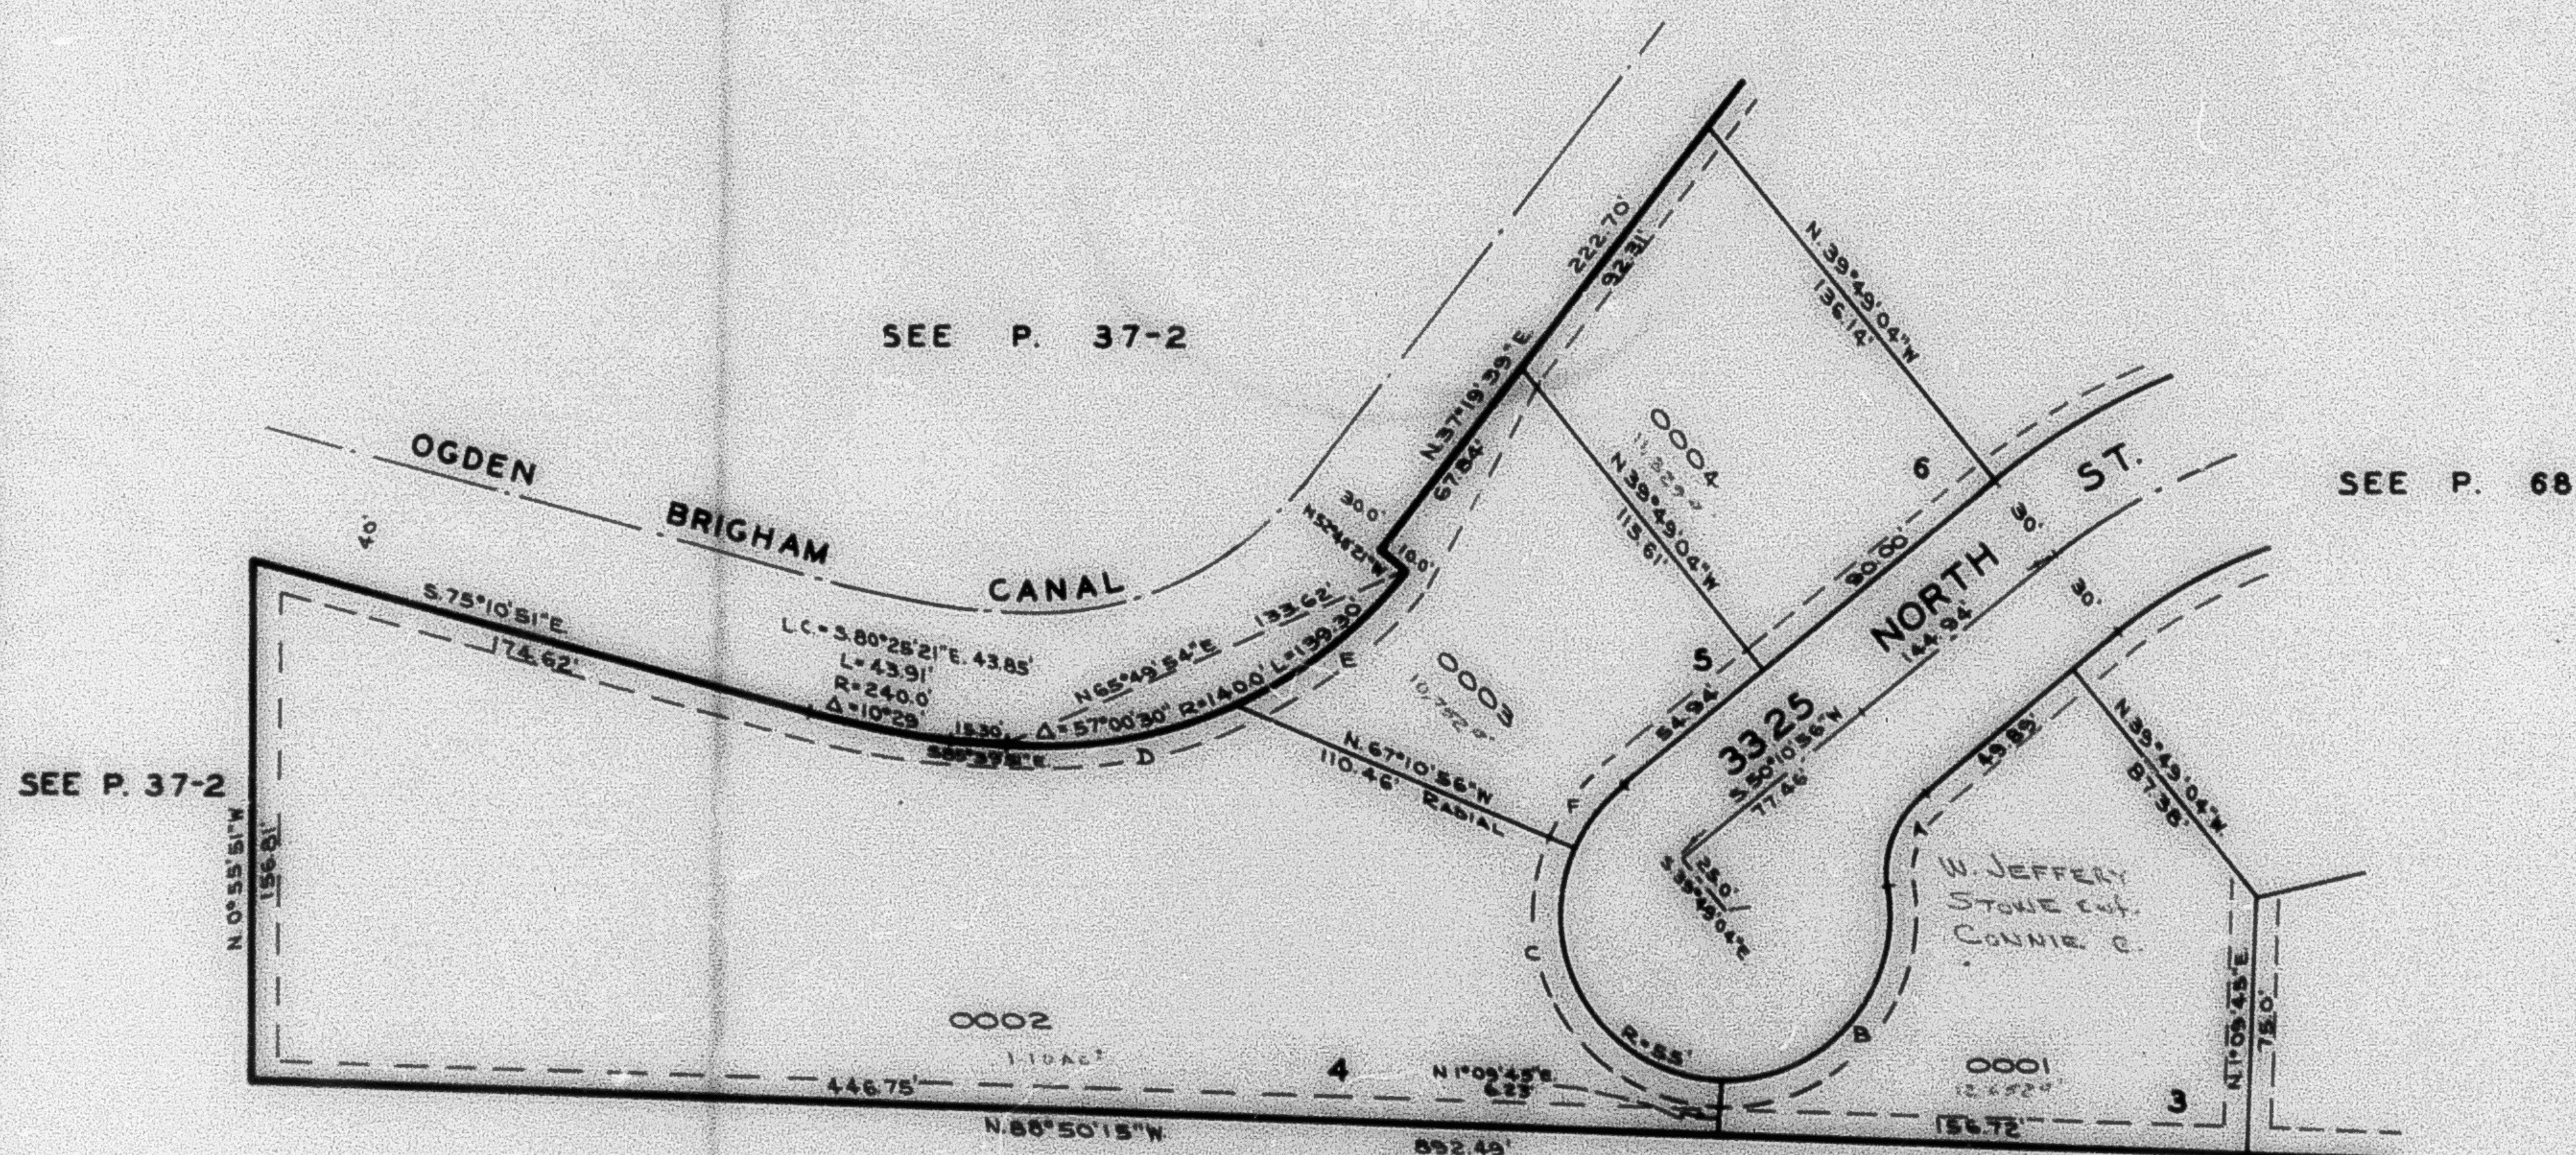

SEE BOOK 17, P. 43

<u>CURVE DATA</u>						
A	B	C	D	E	F	
Δ = 65°41'03"	106°39'53"	111°38'14"	29°16'50"	27°43'40"	27°21'52"	
R = 30.0'	55.0'	55.0'	140.00'	140.00'	55.0'	
L = 34.39'	102.35'	107.18'	71.55'	67.75'	26.27'	
LC = 32.54'	88.23'	91.01'	70.77'	67.05'	26.02'	

NOTE: UTILITY & DRAINAGE EASEMENTS
EACH SIDE OF PROPERTY LINE AS
INDICATED BY DASHED LINES.
SEE ORIGINAL PLAT IN BOOK 19.
P. 78