

69

LOTS 3 TO 6


IN NORTH OGDEN CITY

TAXING UNIT: 10

SCALE 1" = 50'

PREFIX: 16-069

EXCEPT WHERE OTHERWISE SHOWN
ALL LOTS OWNED BY
W. S. BUTLER CO

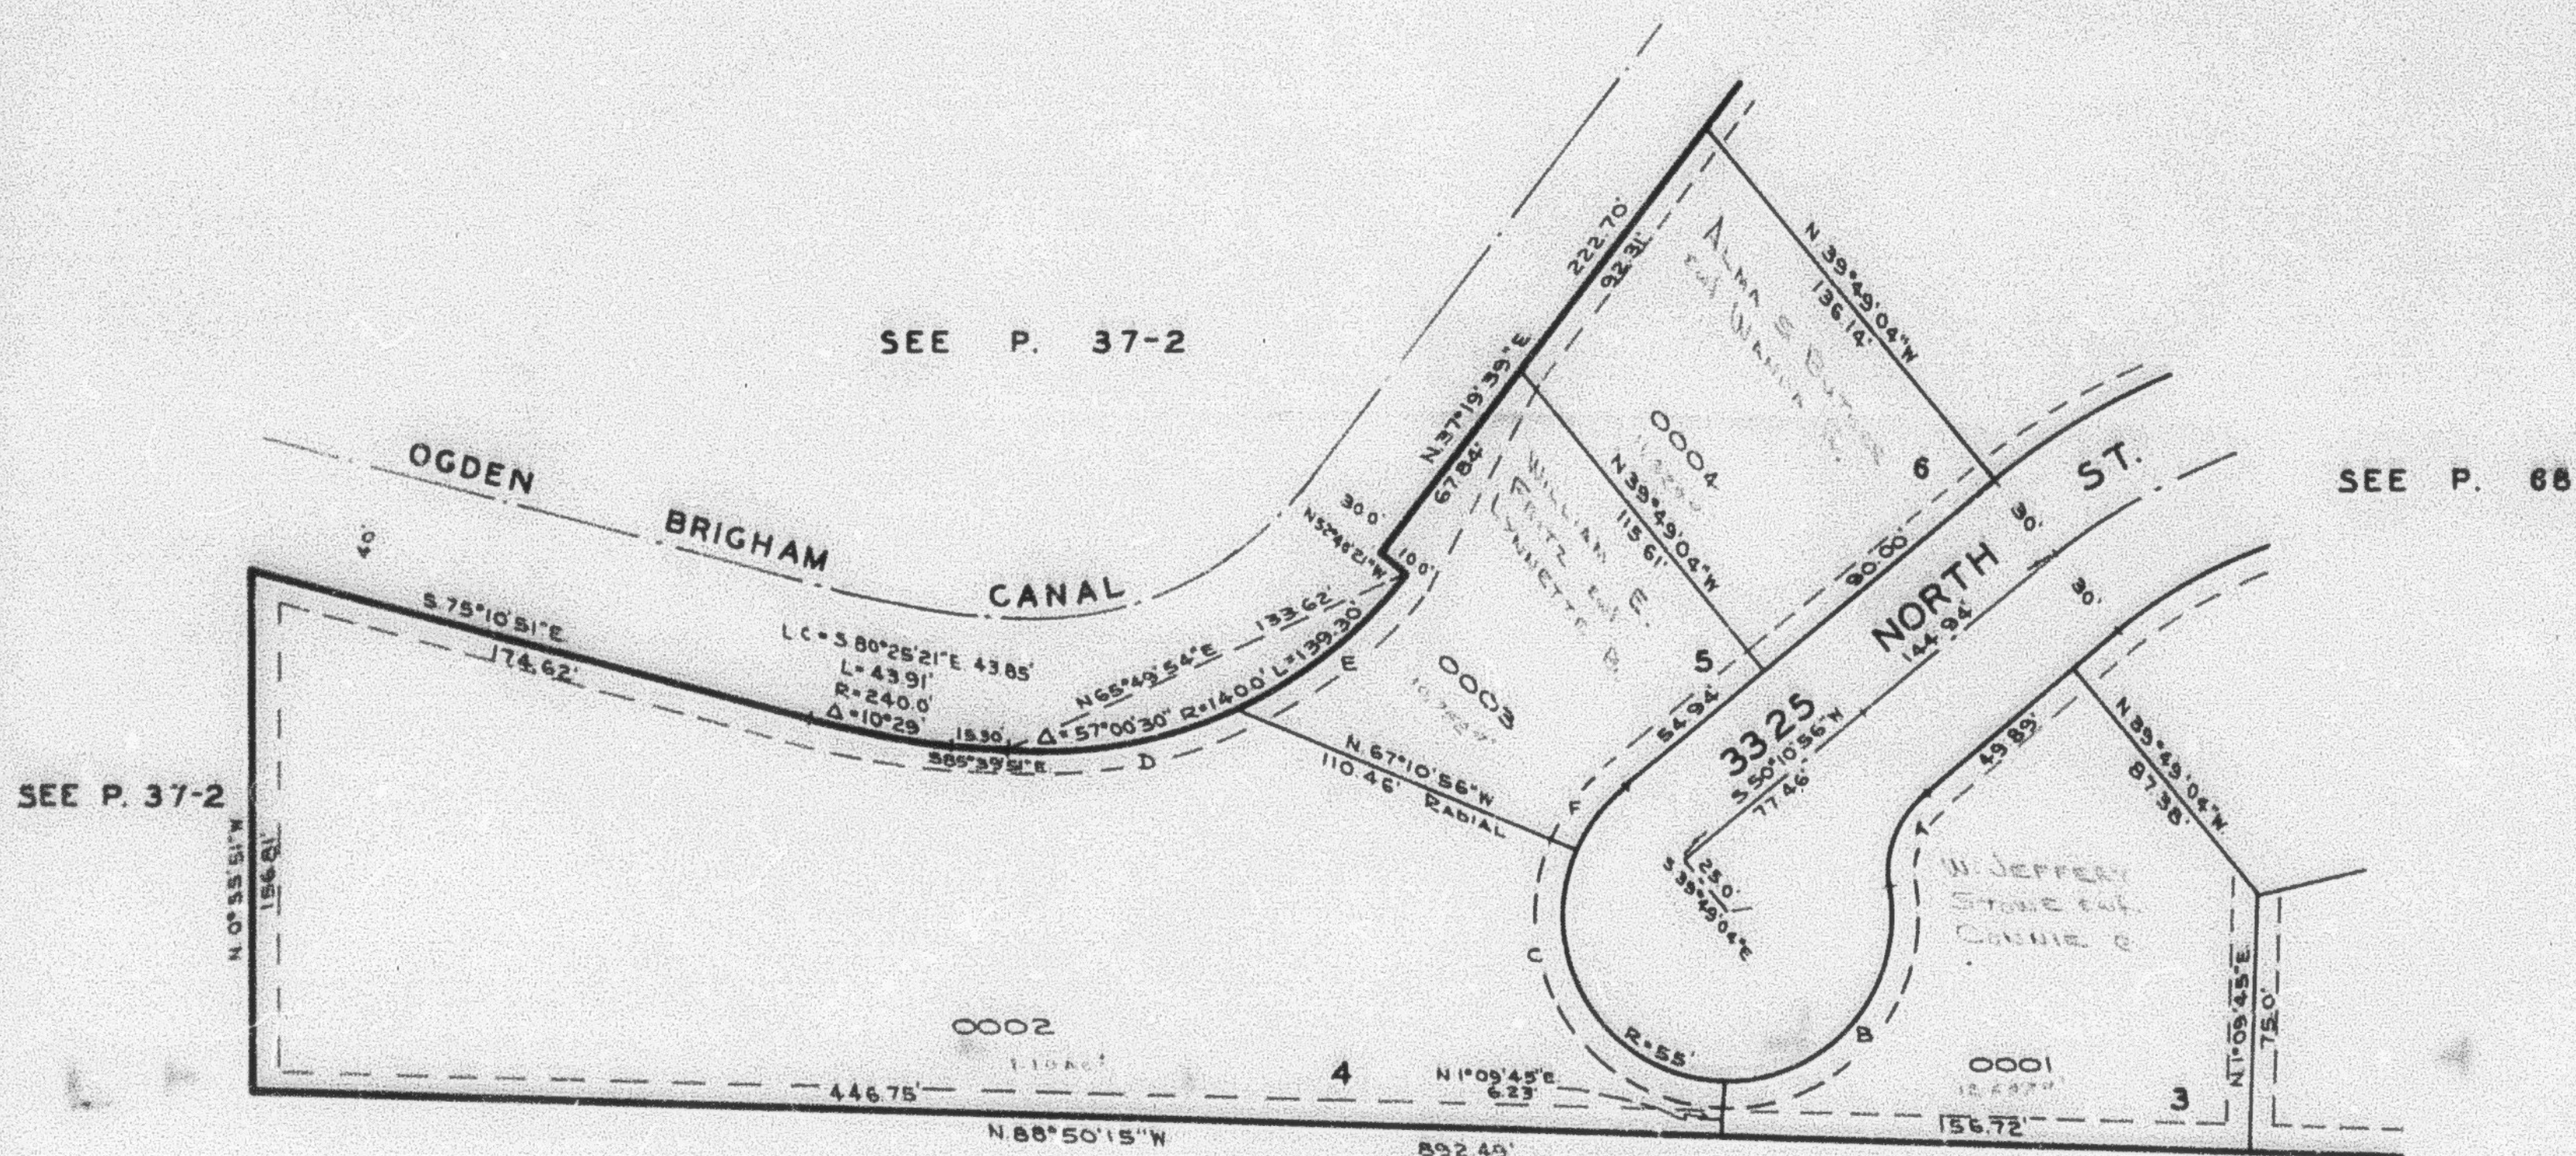

SEE BOOK 17, P. 43

CURVE DATA						
	A	B	C	D	E	F
$\Delta =$	53°41'03"	106°39'53"	111°39'14"	29°16'50"	27°43'40"	27°21'52"
R =	30.0'	55.0'	55.0'	140.00'	140.00'	55.0'
L =	34.35'	102.35'	107.18'	71.55'	67.75'	26.27'
LC =	32.54'	88.23'	91.01'	70.77'	67.05'	26.02'

NOTE: UTILITY & DRAINAGE EASEMENTS
EACH SIDE OF PROPERTY LINE AS
INDICATED BY DASHED LINES
SEE ORIGINAL PLAT IN BOOK 18,
P 7B