

PART OF S.E. 1/4 OF SEC. 20, T.7N., R.1W., S.L.B. & M.

69

W. S. BUTLER SUBDIVISION


LOTS 3 TO 6

IN NORTH OGDEN CITY

TAXING UNIT: 10

SCALE 1" = 50'

PREFIX: 16-069

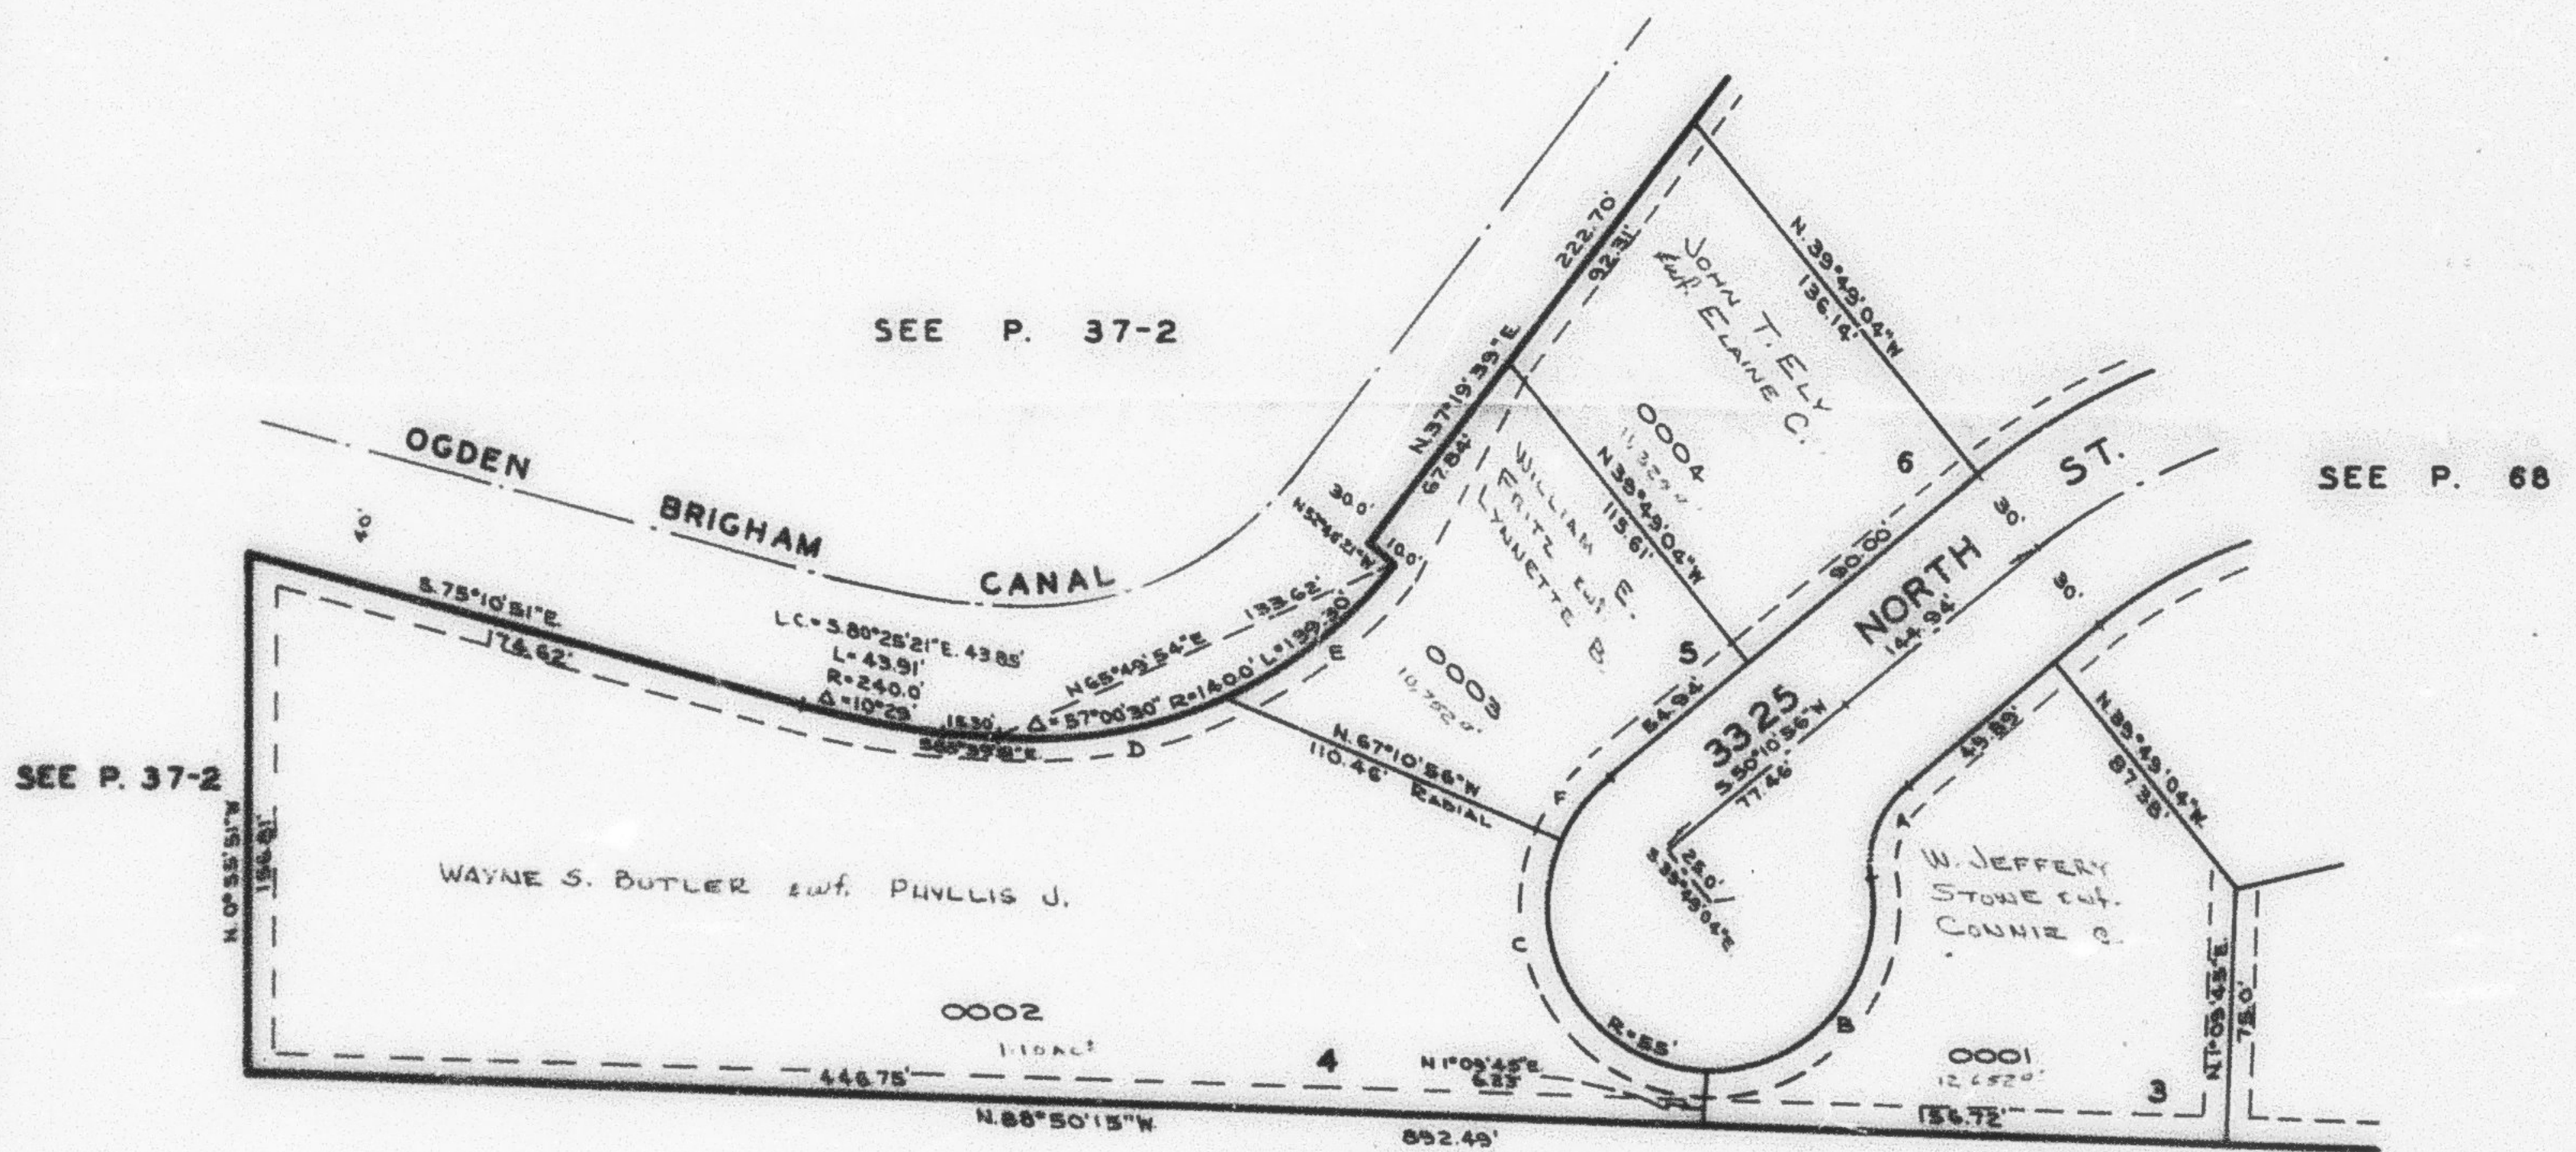

CURVE DATA					
A	B	C	D	E	F
$\Delta = 65^{\circ}41'03''$	$106^{\circ}39'53''$	$111^{\circ}39'14''$	$29^{\circ}16'50''$	$27^{\circ}43'40''$	$27^{\circ}21'52''$
$R = 30.0'$	$55.0'$	$55.0'$	$140.00'$	$140.00'$	$55.0'$
$L = 34.39'$	$102.39'$	$107.16'$	$71.55'$	$67.75'$	$26.27'$
$LC = 32.54'$	$85.23'$	$91.01'$	$70.77'$	$67.09'$	$26.02'$

NOTE: 7' UTILITY & DRAINAGE EASEMENTS EACH SIDE OF PROPERTY LINE AS INDICATED BY DASHED LINES. SEE ORIGINAL PLAT IN BOOK 19, P. 78