

W. S. BUTLER SUBDIVISION


LOTS 3 TO 6

IN NORTH OGDEN CITY

TAXING UNIT: 10

SCALE 1" = 50'

PREFIX: 16-069

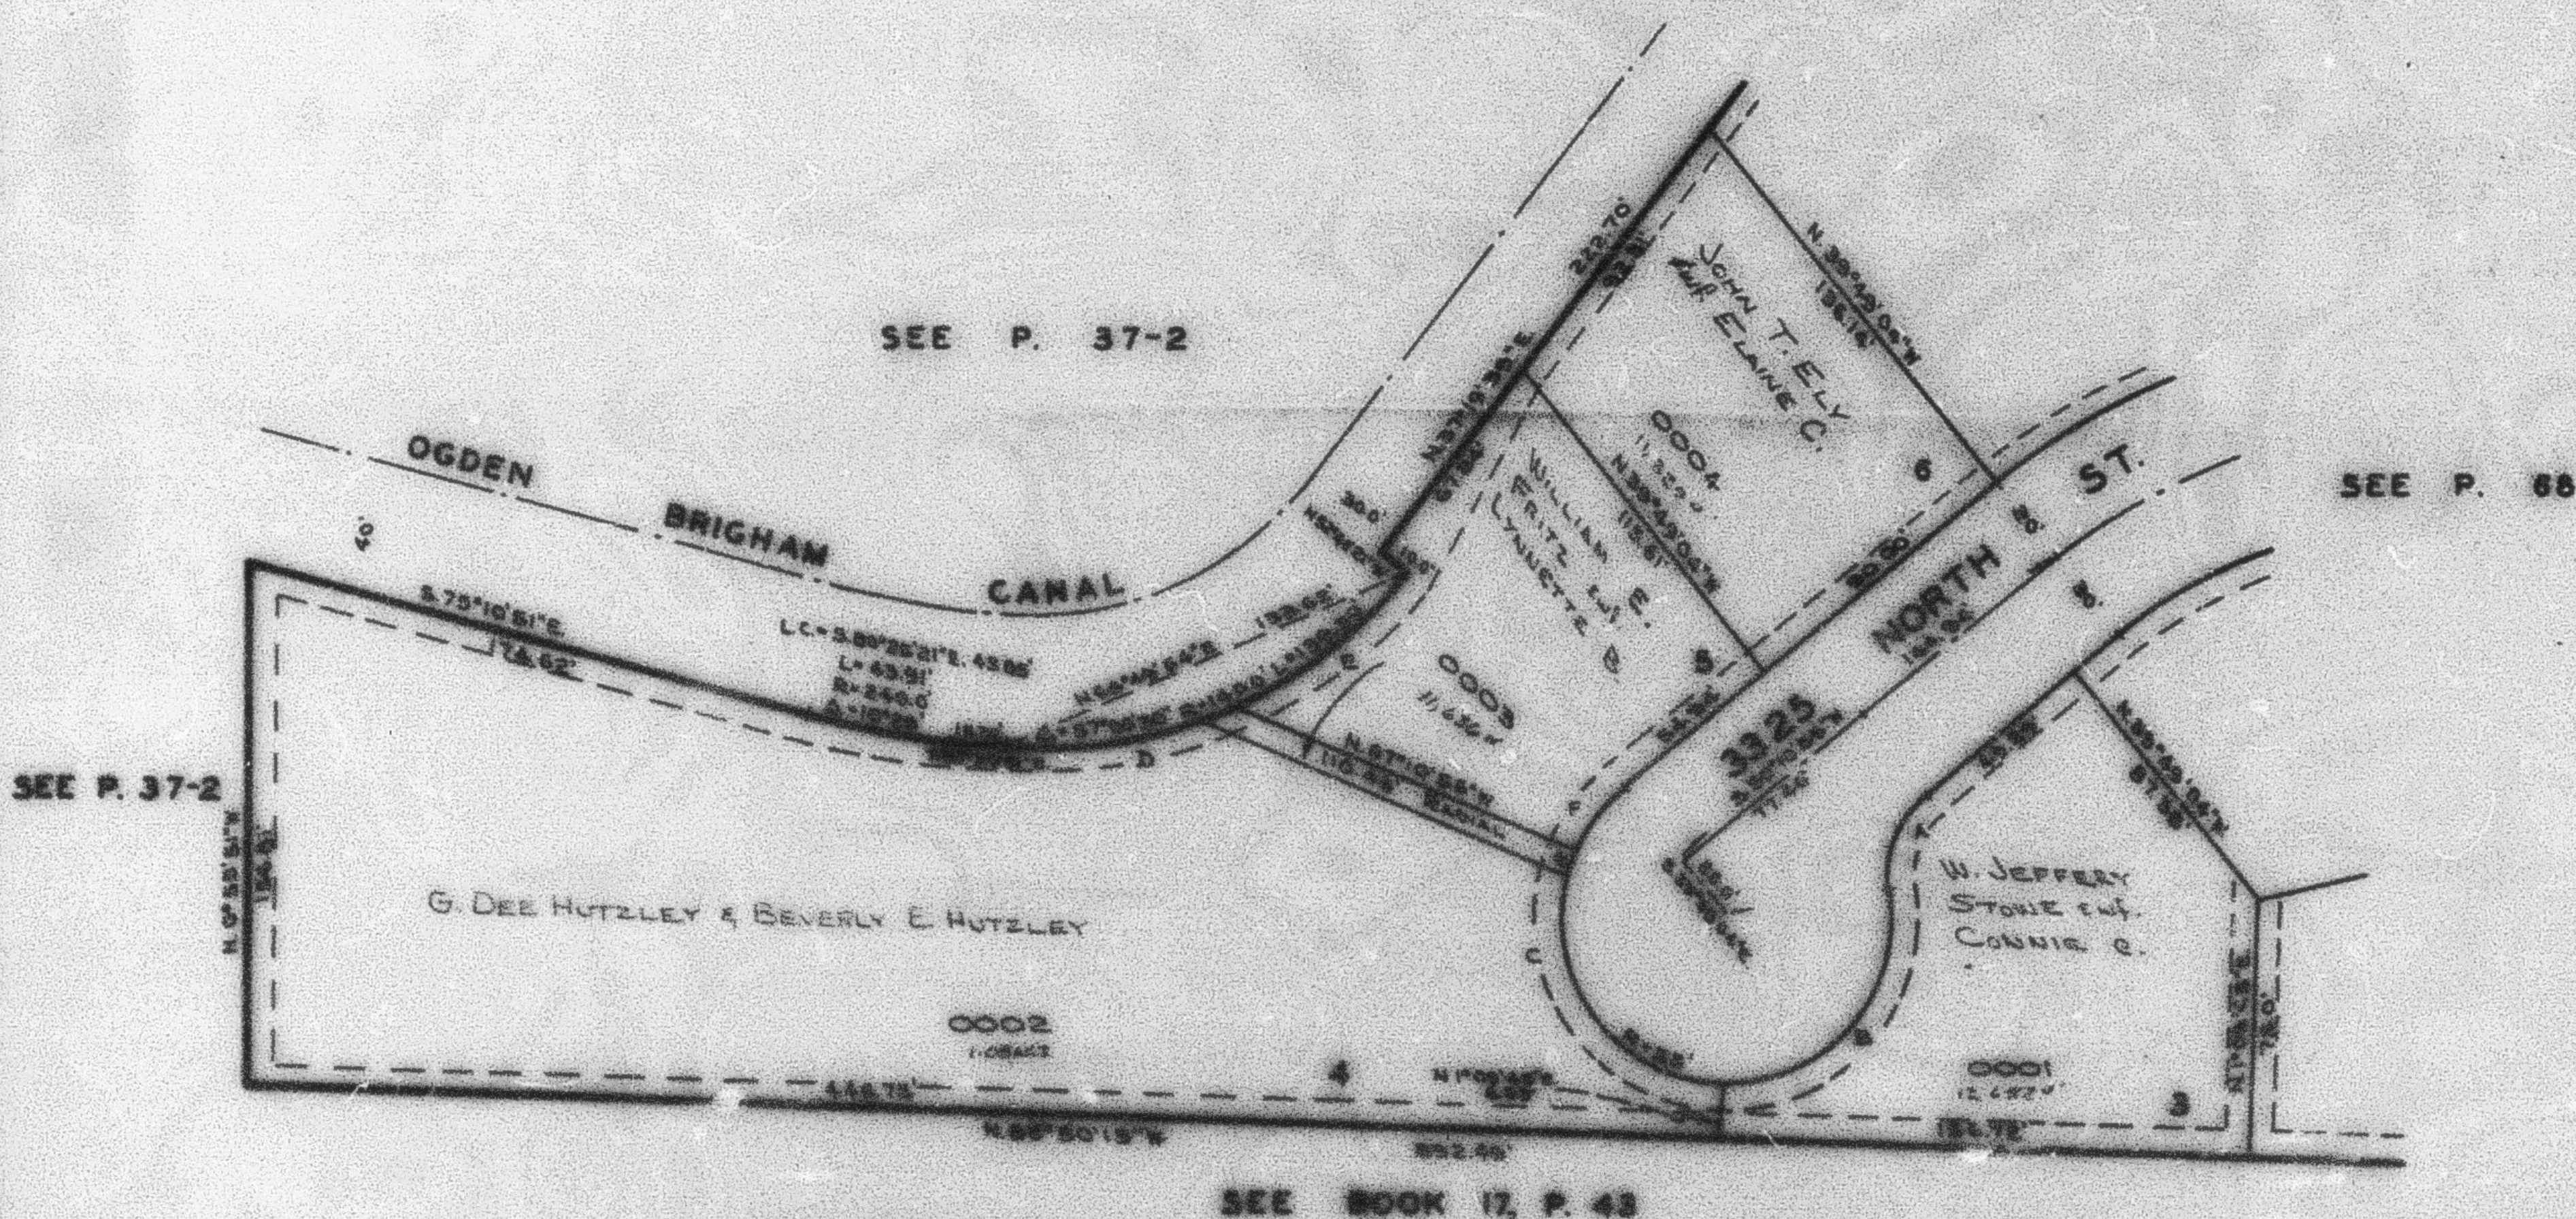

CURVE DATA

A	B	C	D	E	F
Δ = 68°1'03"	100°39'53"	11°38'14"	20°16'20"	27°43'40"	27°51'52"
R = 36.0'	36.0'	36.0'	140.00'	140.00'	36.0'
L = 34.35'	101.35'	107.18'	71.56'	67.75'	36.37'
LC = 36.34'	88.23'	91.01'	70.77'	67.89'	24.02'

NOTE: 7' UTILITY & DRAINAGE EASEMENTS
EACH SIDE OF PROPERTY LINE AS
INDICATED BY DASHED LINES.
SEE ORIGINAL PLAT IN BOOK 19
P. 78